



Proposed Block Plan

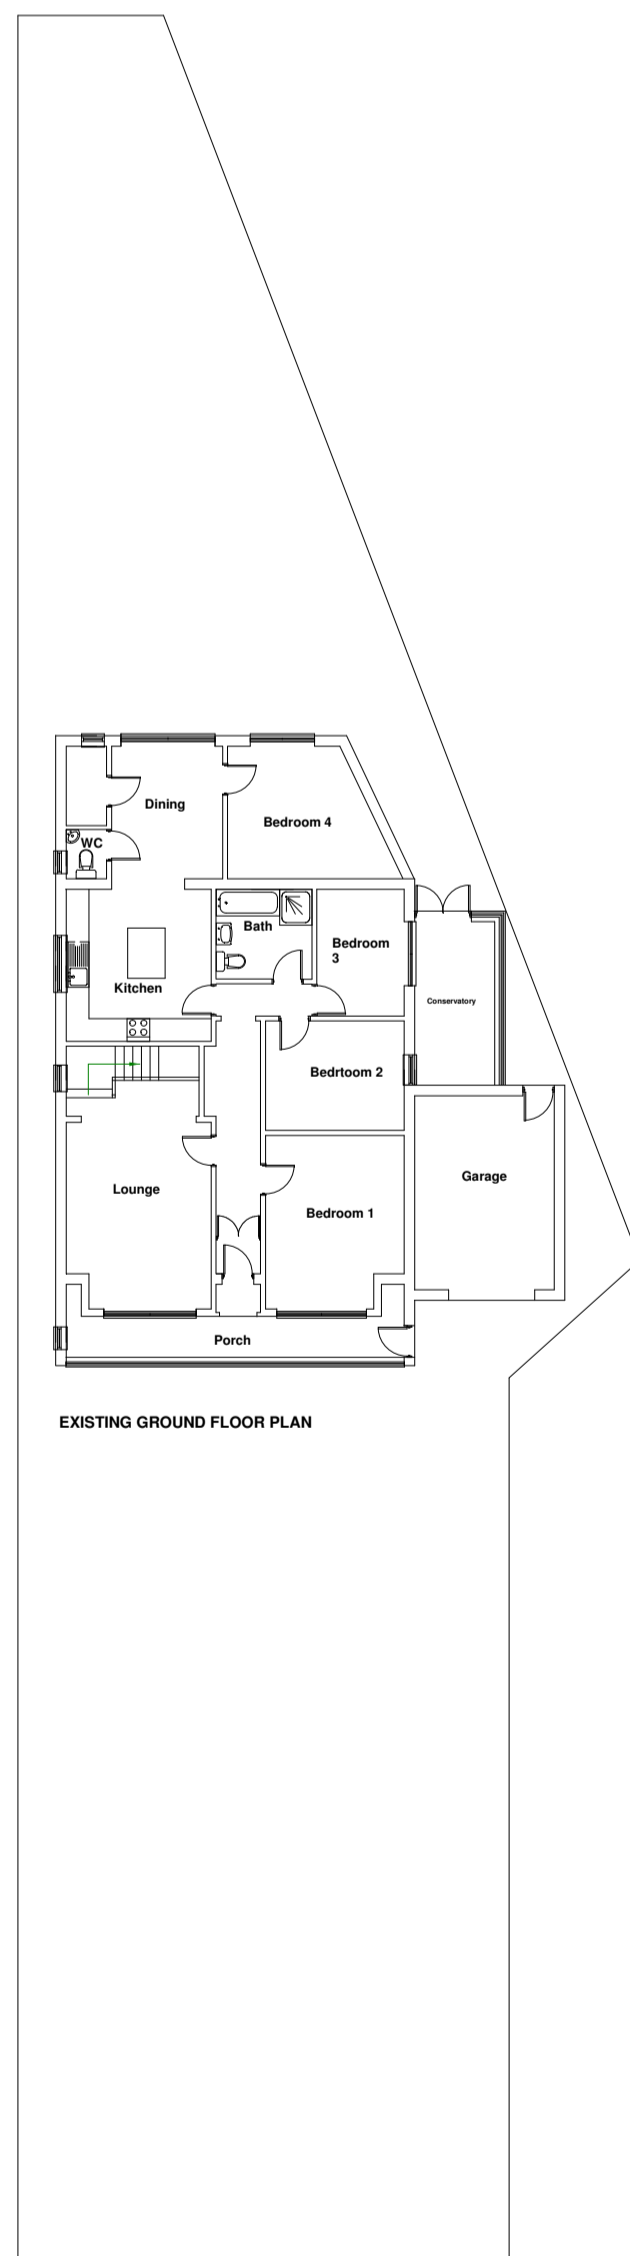

Existing Block Plan

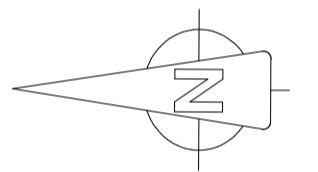

0 1m 2m 3m 4m 5m 6m

Scale 1:200

**38 Beach Road
Kewstoke
Weston super Mare
North Somerset
BS22 9UU**

PROPOSED IMPROVEMENTS

Drawing 3

Scale 1:200 (A2)

August 2022