


1:50

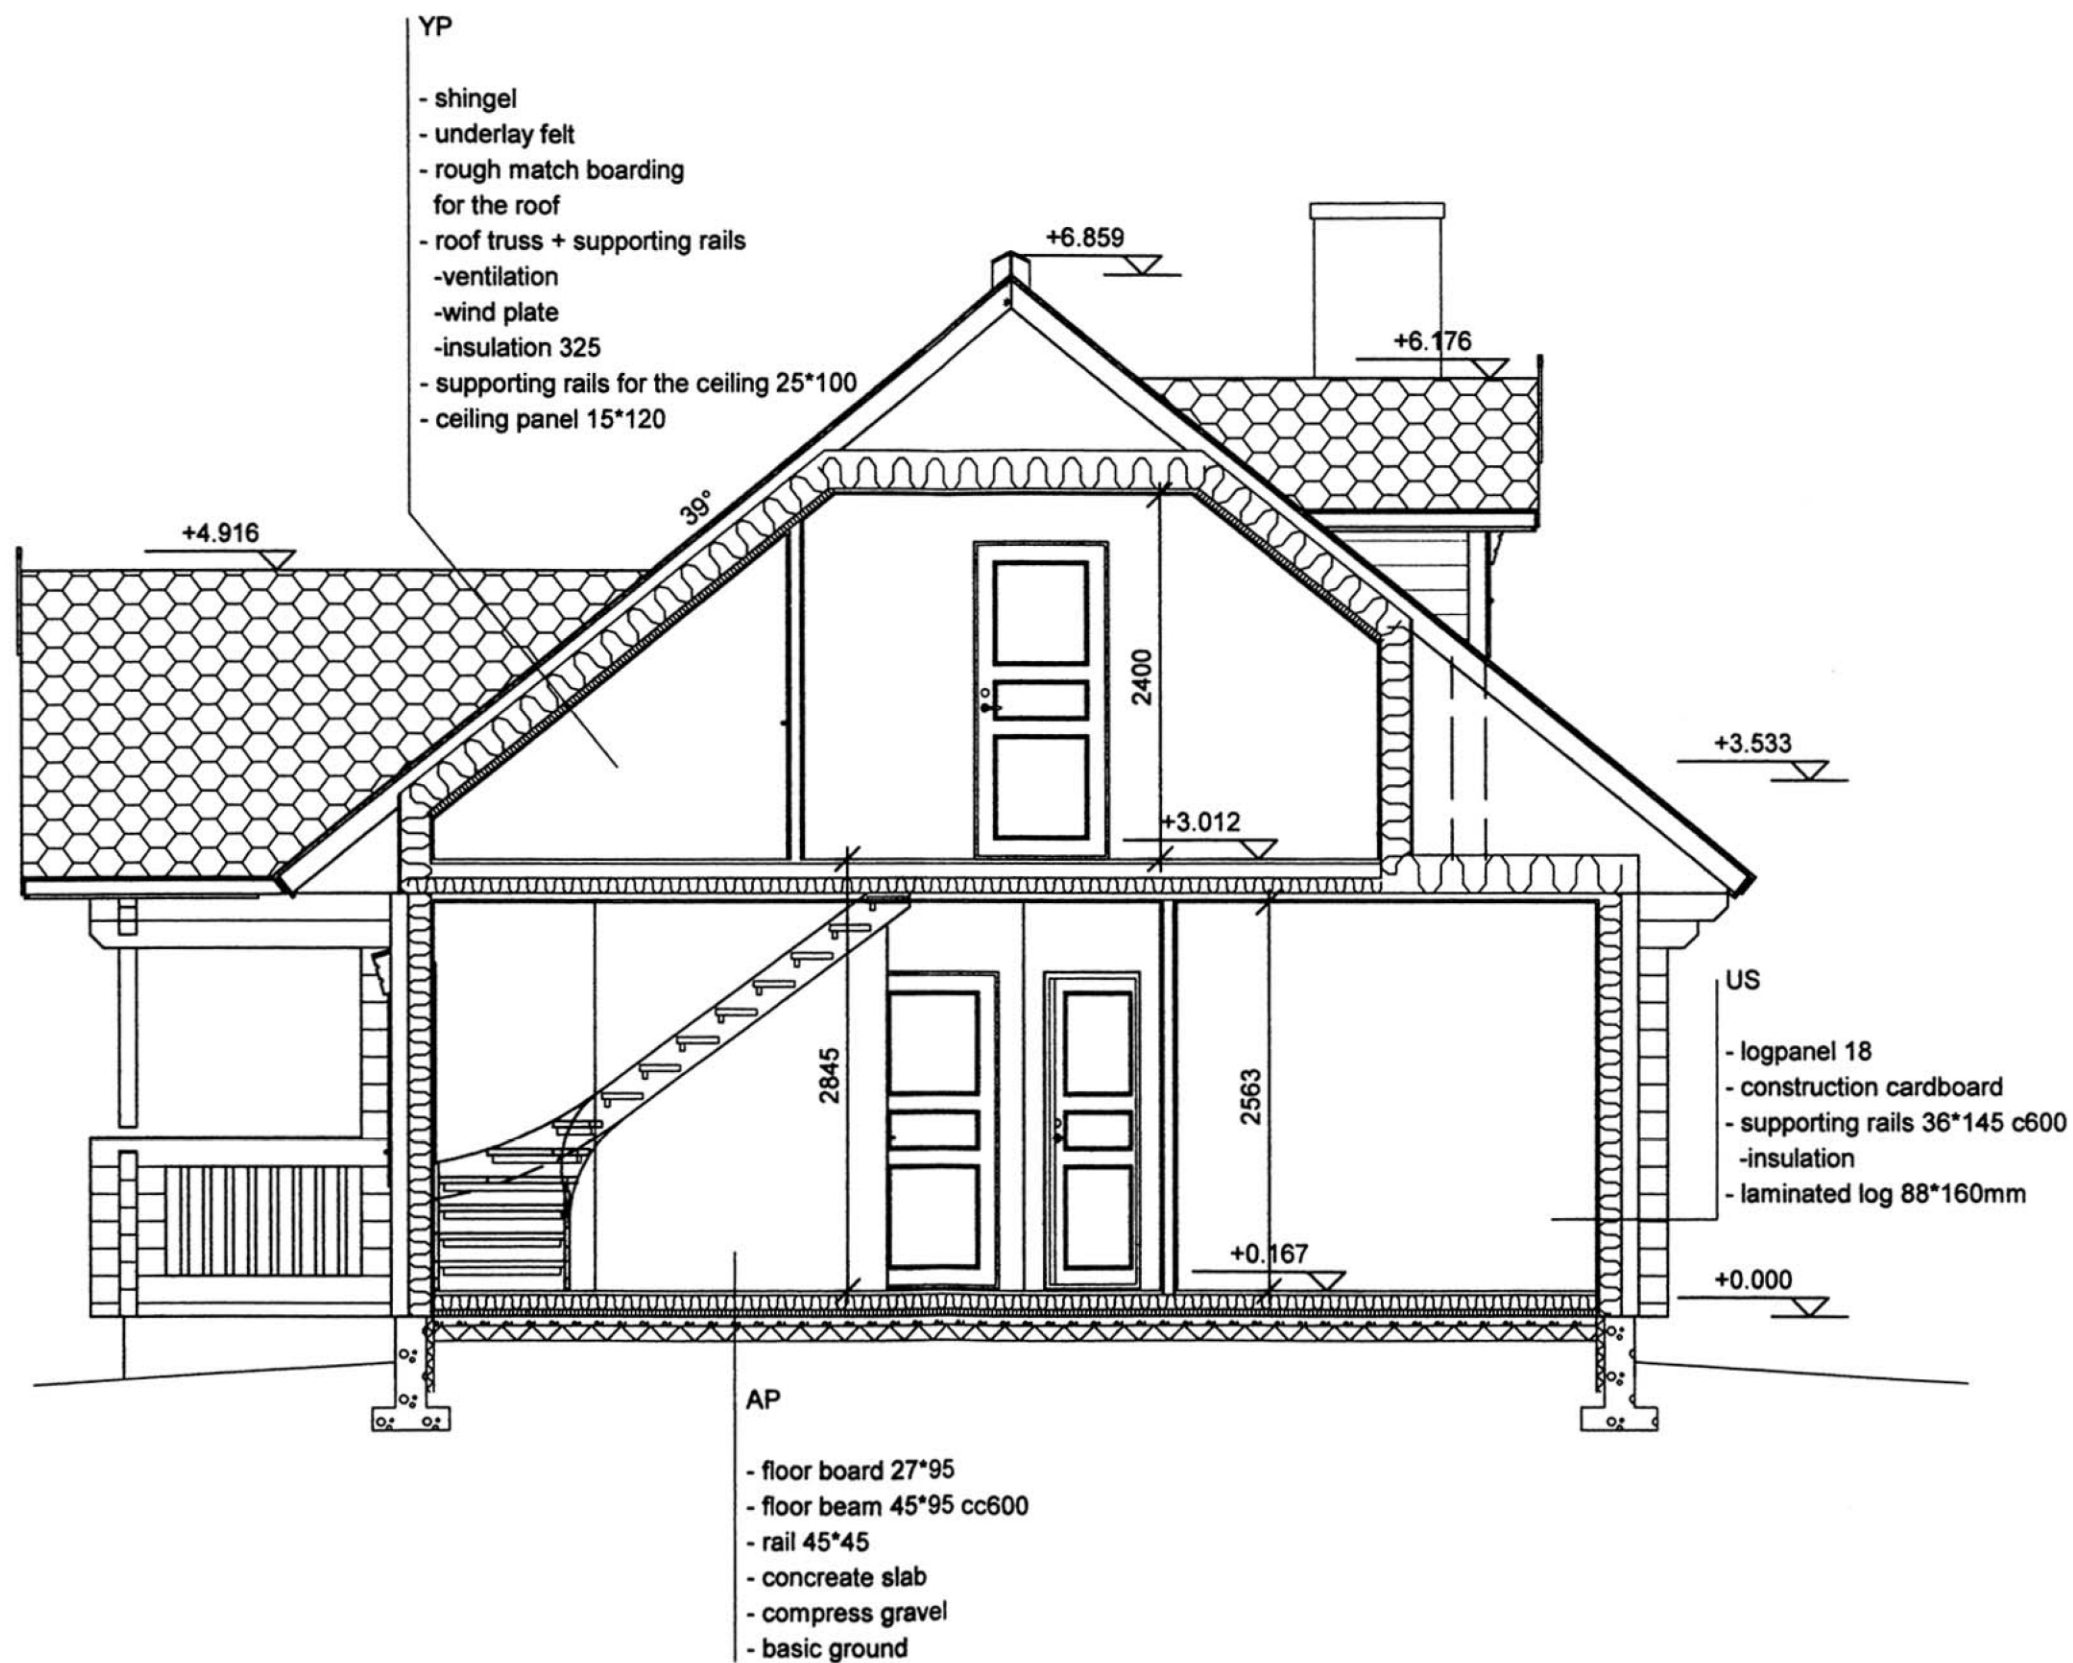

General Notes:

This Dwg should not be scaled. Dimnesions to be verified on site. Any discrepencies shsould be refered to the Architect prior to work being put in hand.

This Dwg is property of Property Design Matters Ltd and the Dwg is issued on the condition that it is not copied, reproduced or disclosed to any unauthorised person, either wholly or in part without the consent in writing from Property Design Matters Ltd Beaufront Park Anick Road Hexham.

NOTES:

PROJECT:
PROPOSED 2 Nr HOLIDAY
CHALETs ON SITE AT
BLINDBURN HALL WARK

FOR: Mr & Mrs A Isbister

DWG TITLE:

**PROPOSED
SECTION**

SCALE: 1/50 @ A3

DWG BY:.....

CHECKED BY:.....

DATE: 12.01.2009

Beaufront Park . Anick Road
Hexham . NE46 4TU
Tel: 01434 600533 . Fax: 01434 600570
julian@designmattersltd.co.uk

DWG No:

PDM/09/BLINDBURN/06