

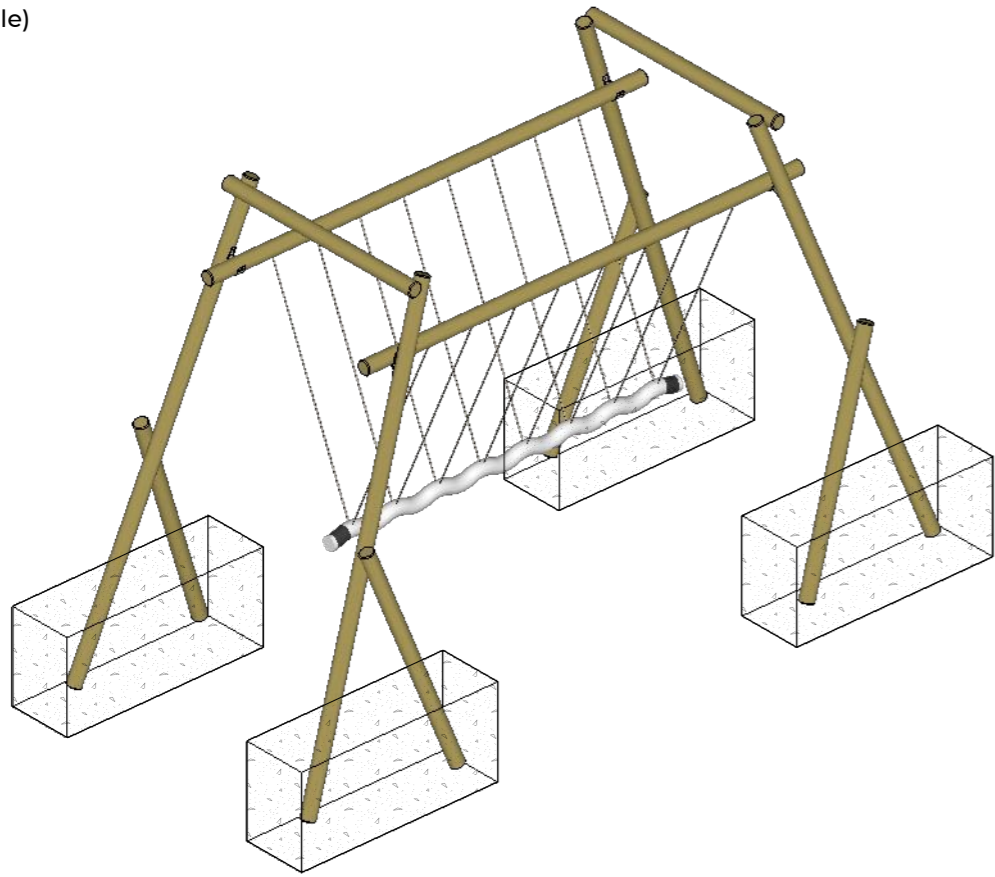



PERSPECTIVE VIEW :
(Not to scale)

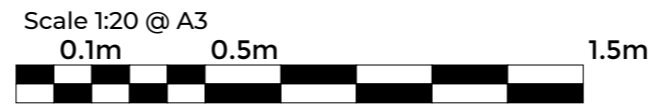


SIDE PROFILE SECTION ZOOM :
Scale 1:20 @ A3

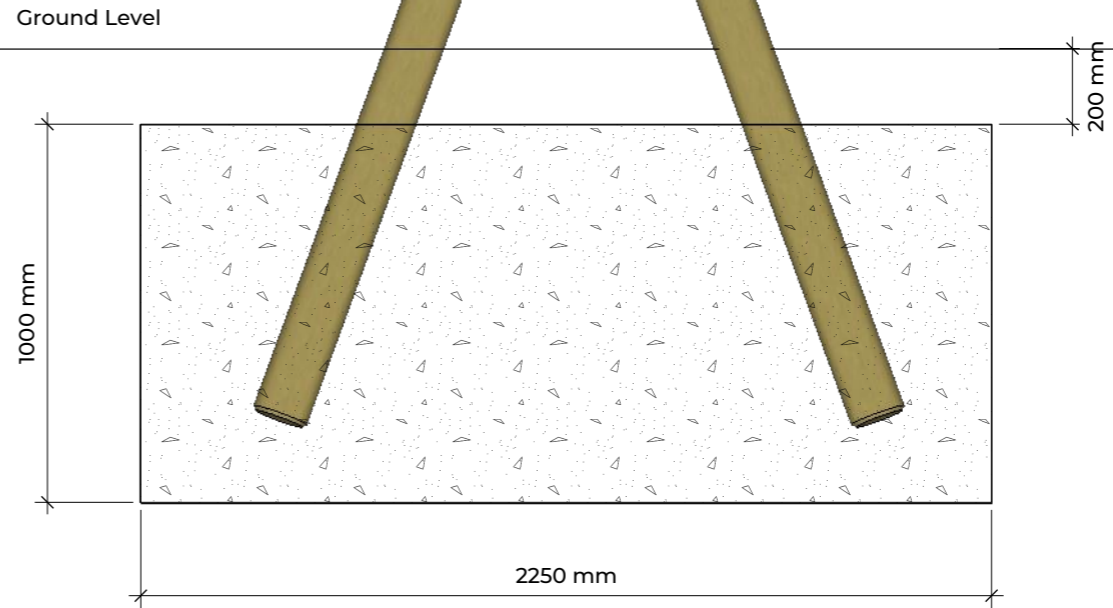

FRONT PROFILE SECTION ZOOM :
Scale 1:20 @ A3

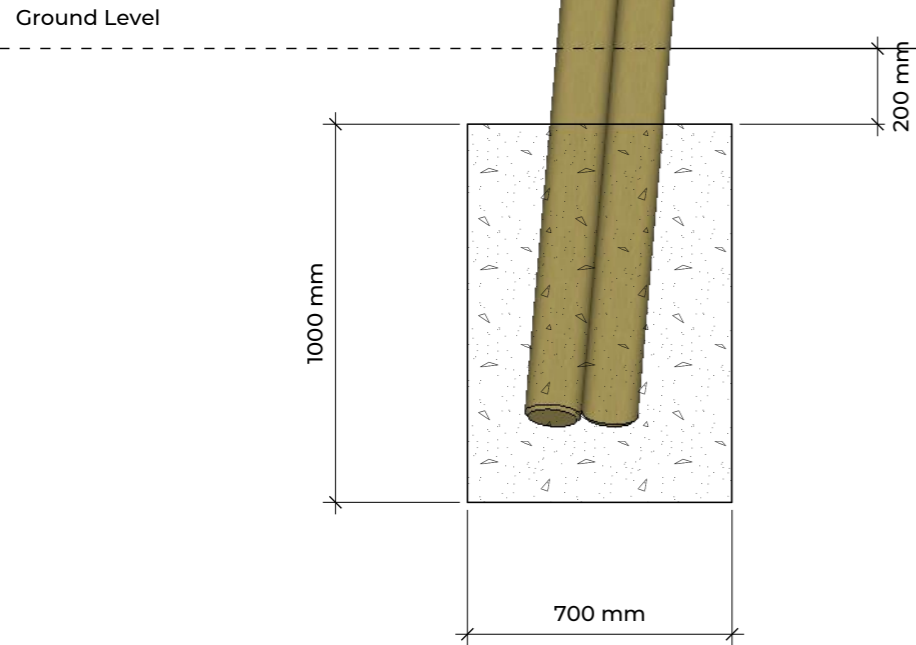

PLAN VIEW:
Scale 1:50 @ A3

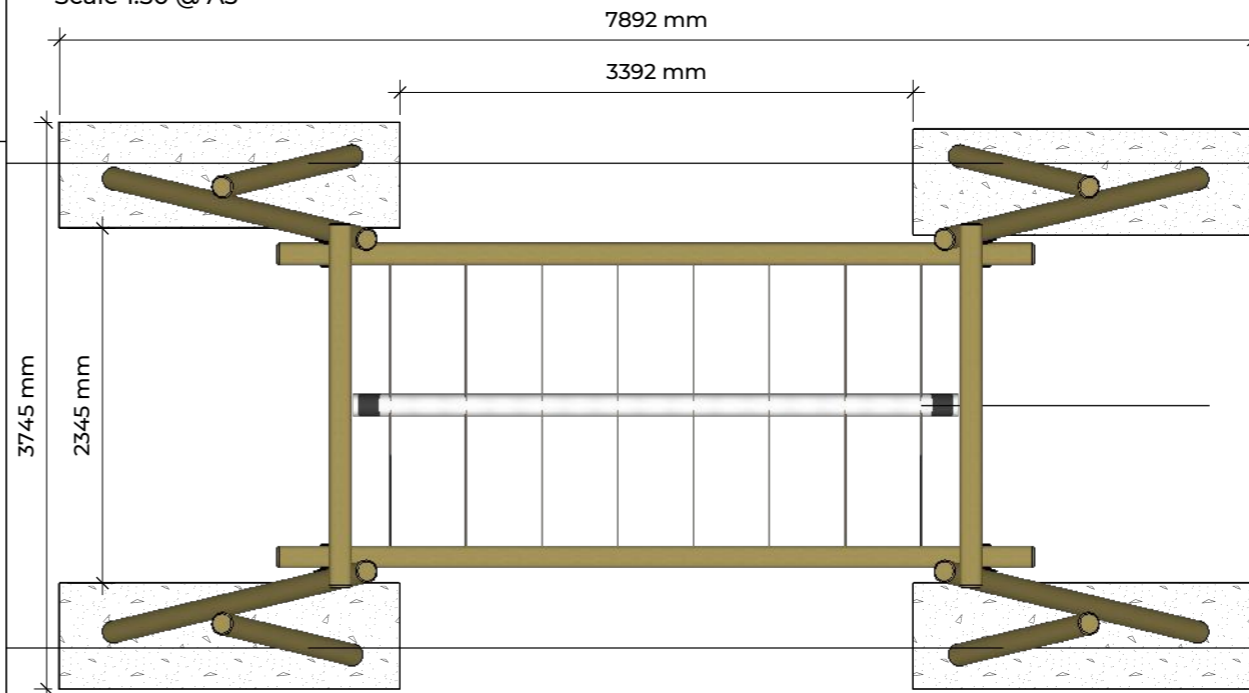

Playscheme
Unit G8 Elvington Ind. Est.
York Road
Elvington
York
YO41 4AR

DRAWING TITLE :
Dragon Swing Details

NOTES :
CFH: 1.7m
Robinia timber hardwood frame

DRAWN BY :
JR
CHECKED BY :
CS
ISSUE :
19/08/2022
RE-ISSUE :
DD/MM/YYYY

DRAWING NUMBER :

REVISION :
0