


PLANNING

Information Comment Approval Tender Construction As-Built

All 20 Series Drawings should be read in conjunction with full planning PL Series drawings to the latest revision. Construction details to be confirmed and supplied prior to commencement of work on site and to be agreed between client, architect, contractor, and approved building control inspector.


Rev	Description	Date	By

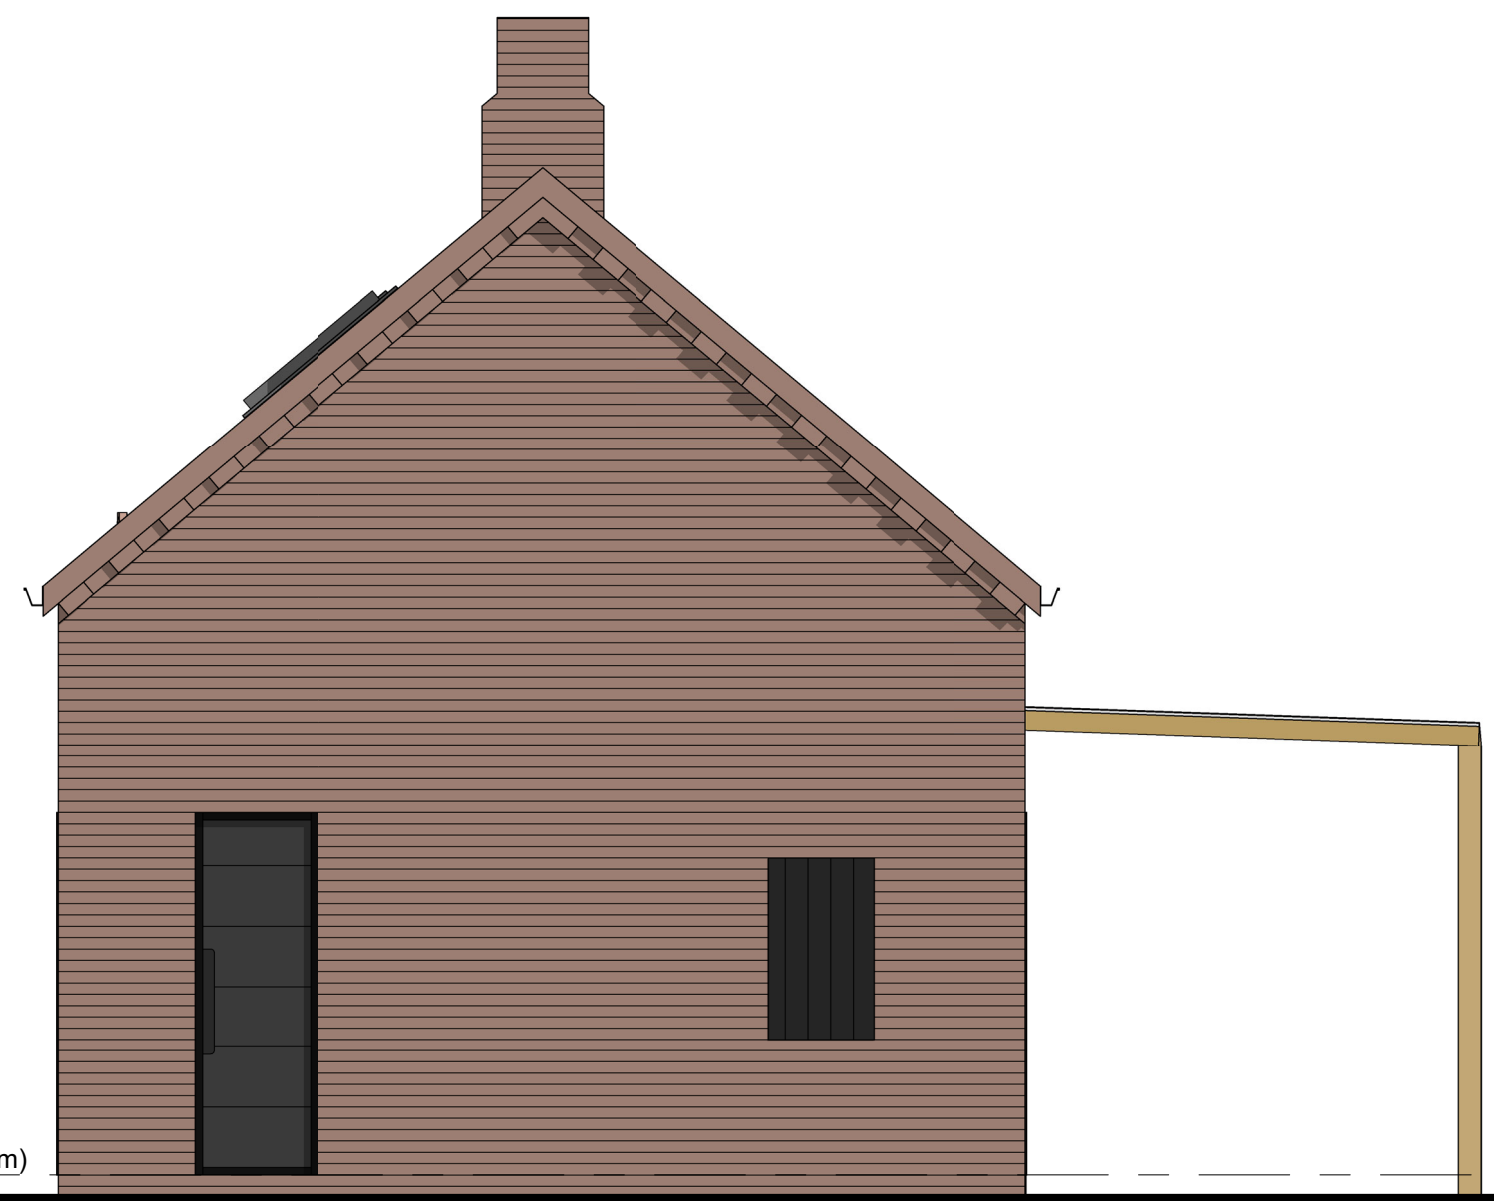


I - UNIT 03 FRONT ELEVATION
1 : 50



J - UNIT 03 SIDE ELEVATION 01
1 : 50

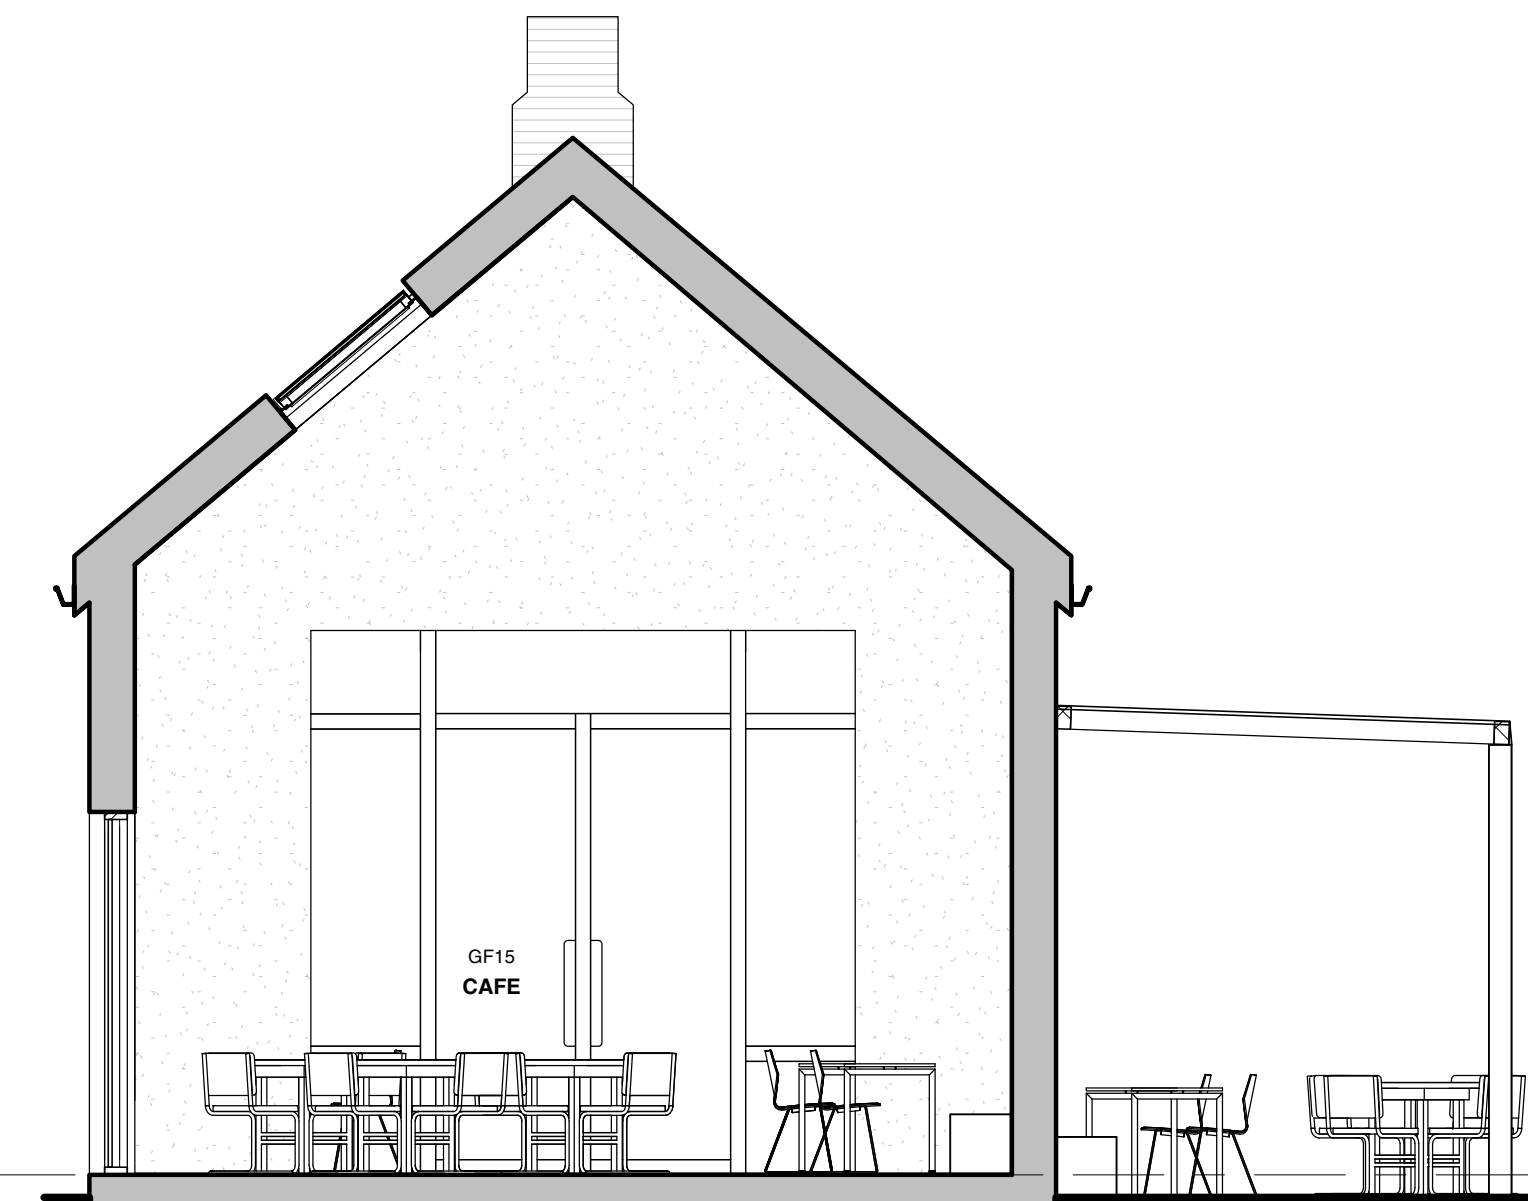

SECTION D-D - UNIT 04
1 : 50

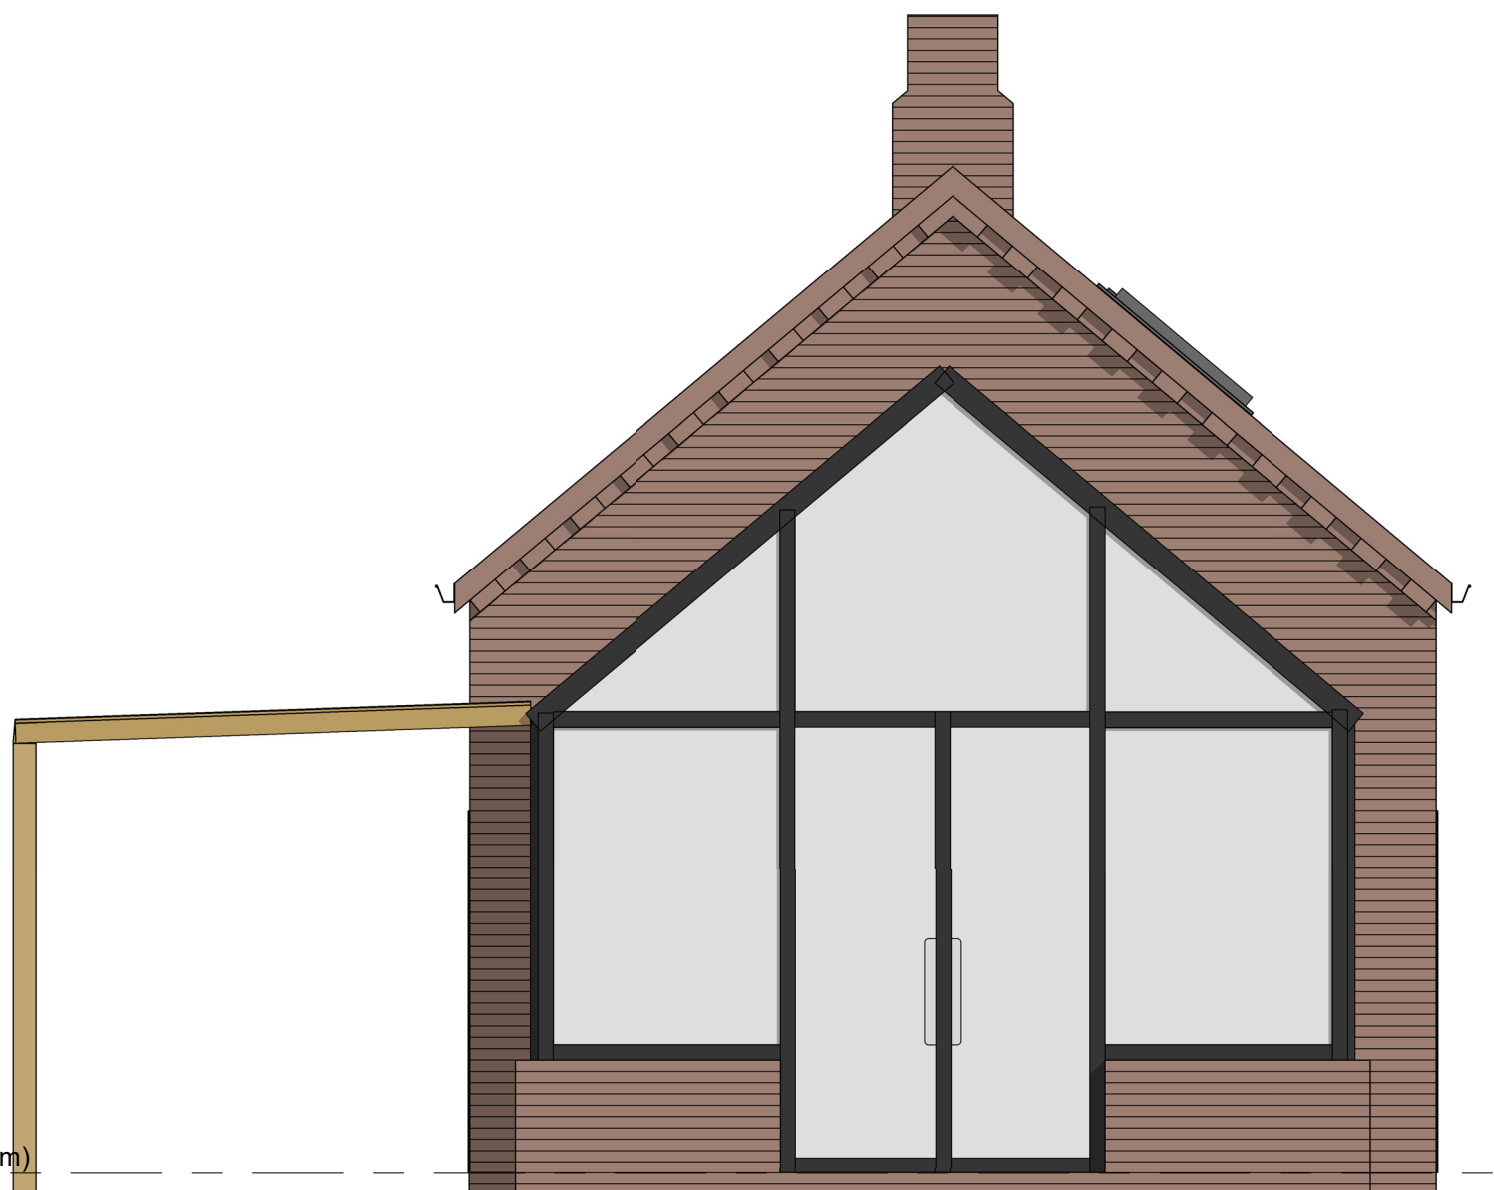

K - UNIT 03 REAR ELEVATION
1 : 50



L - UNIT 03 SIDE ELEVATION 02
1 : 50

Material Key

1. Brick
2. Existing Roof
3. High Quality Aluminium Doors & Windows
4. Glass Roof
5. Conservation Roof Lights
6. Timber Frame Covered Terrace
7. Timber Cladding Infill Panels