

Graphical Scale 1:100

0 1 2 3 4 5 10m

PLANNING

Information Comment Approval Tender Construction As-Built

All 20 Series Drawings should be read in conjunction with full planning PL Series drawings to the latest revision. Construction details to be confirmed and supplied prior to commencement of work on site and to be agreed between client, architect, contractor, and approved building control inspector.

Rev	Description	Date	By
-----	-------------	------	----

MATERIALS


- 1. CLAY TILE ROOF
- 2. SLATE TILE ROOF
- 3. RED BRICK WALL
- 4. LIGHT GREY REDNER WALL
- 5. DARK GREY RENDER WALL




Existing Elevation 001
1 : 100




Existing Elevation 002
1 : 100

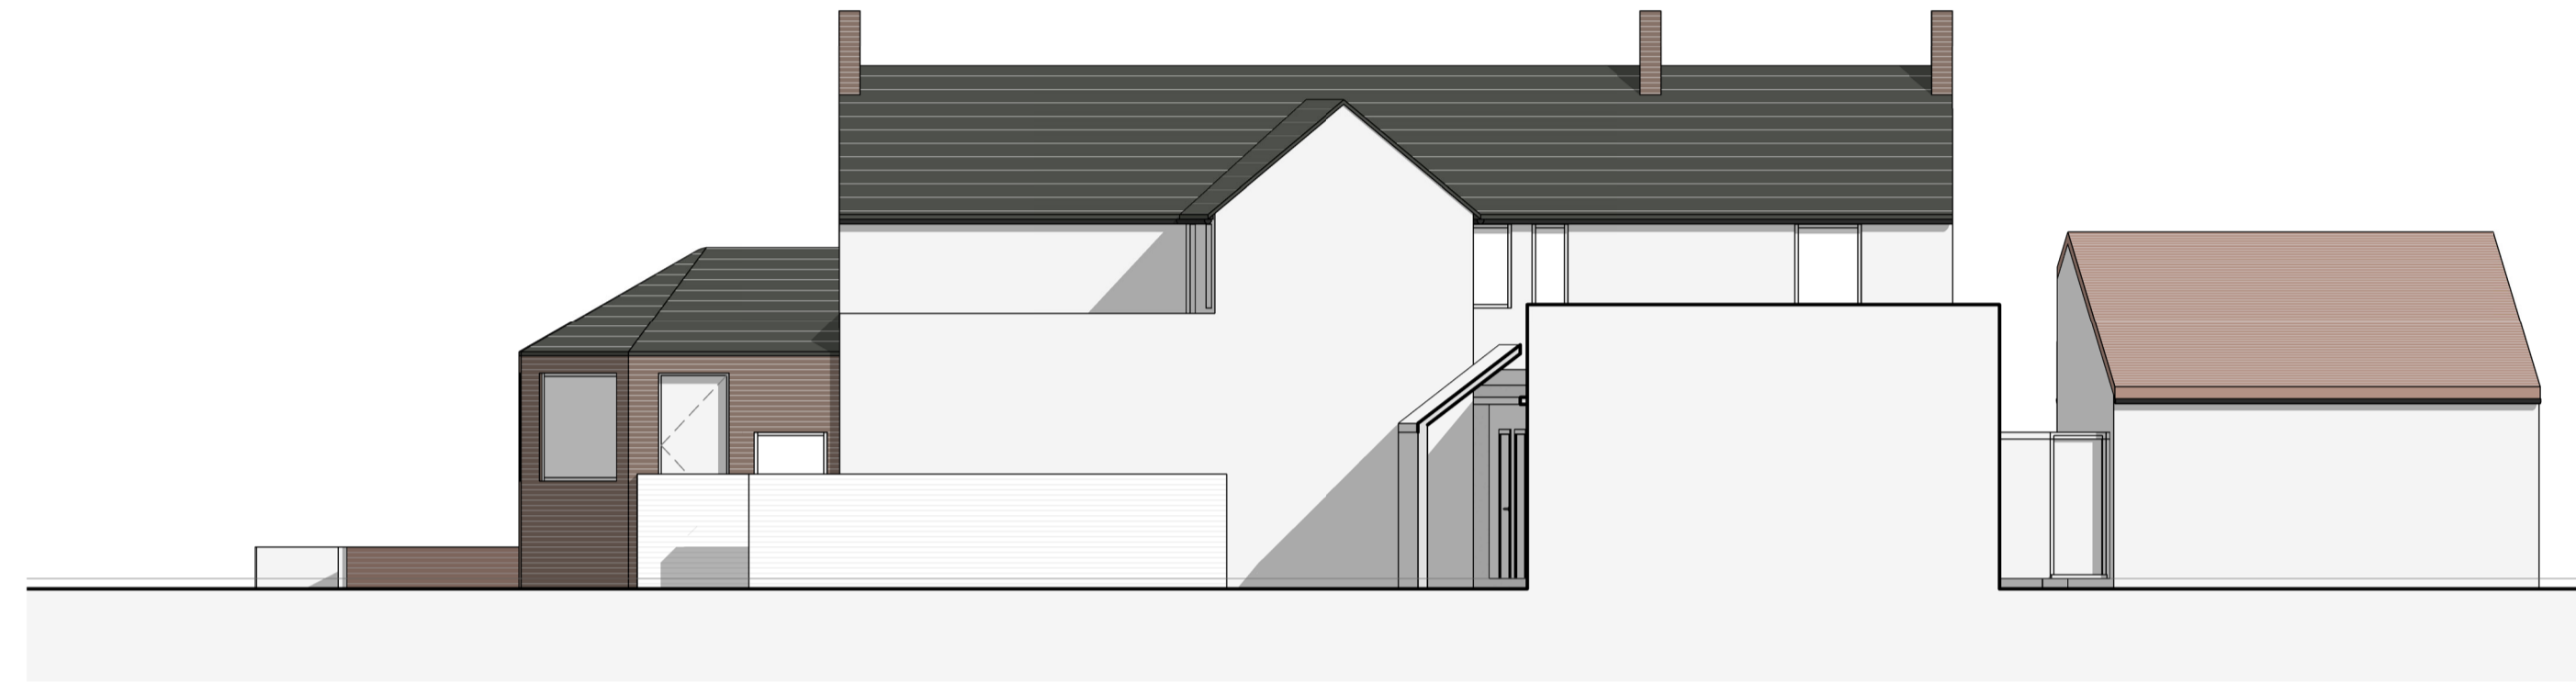


Existing Elevation 003
1 : 100

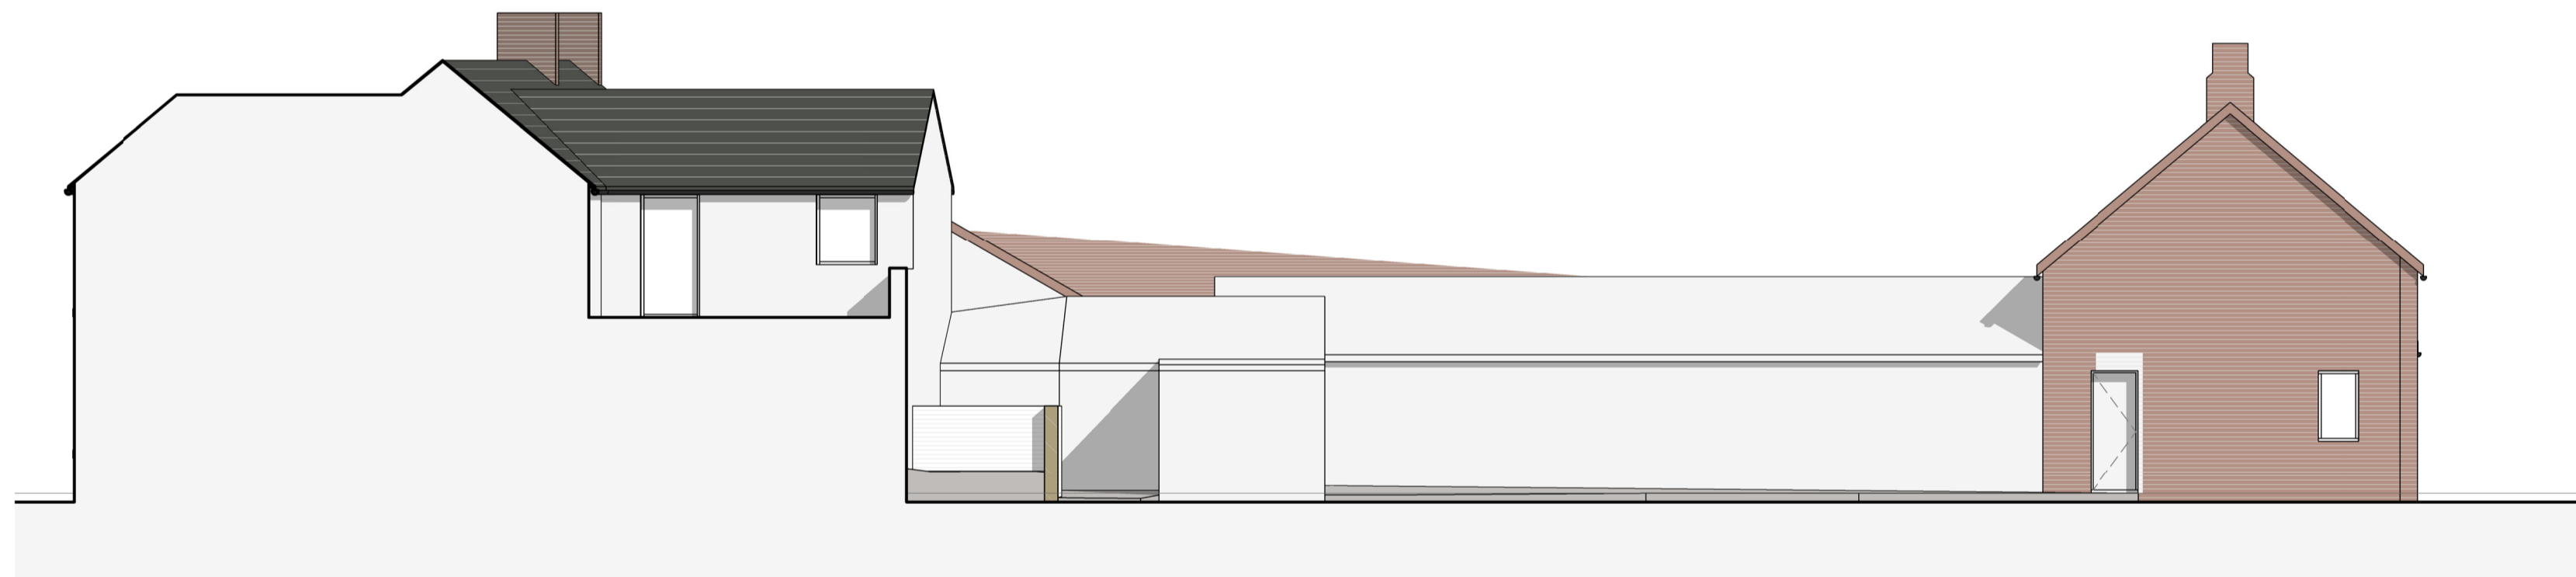


Existing Elevation 004
1 : 100

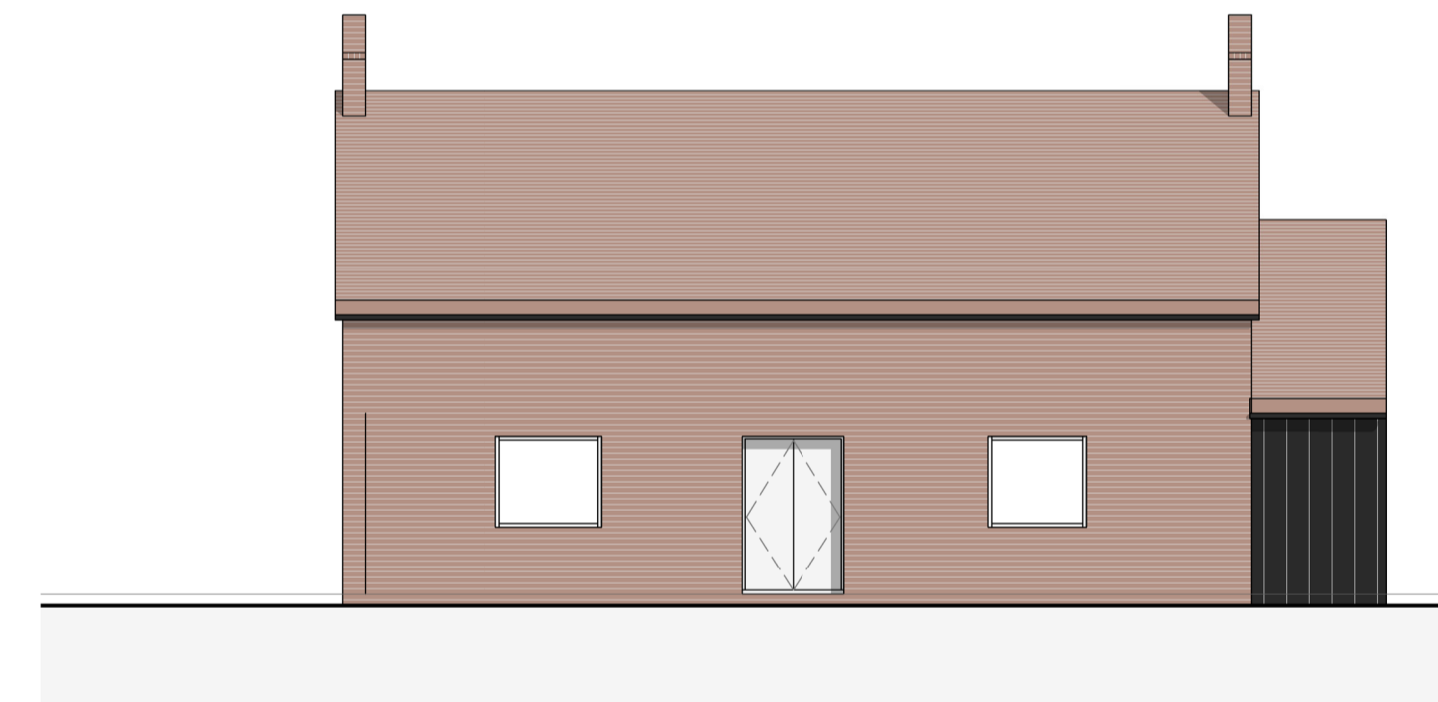

Existing Elevations 005
1 : 100

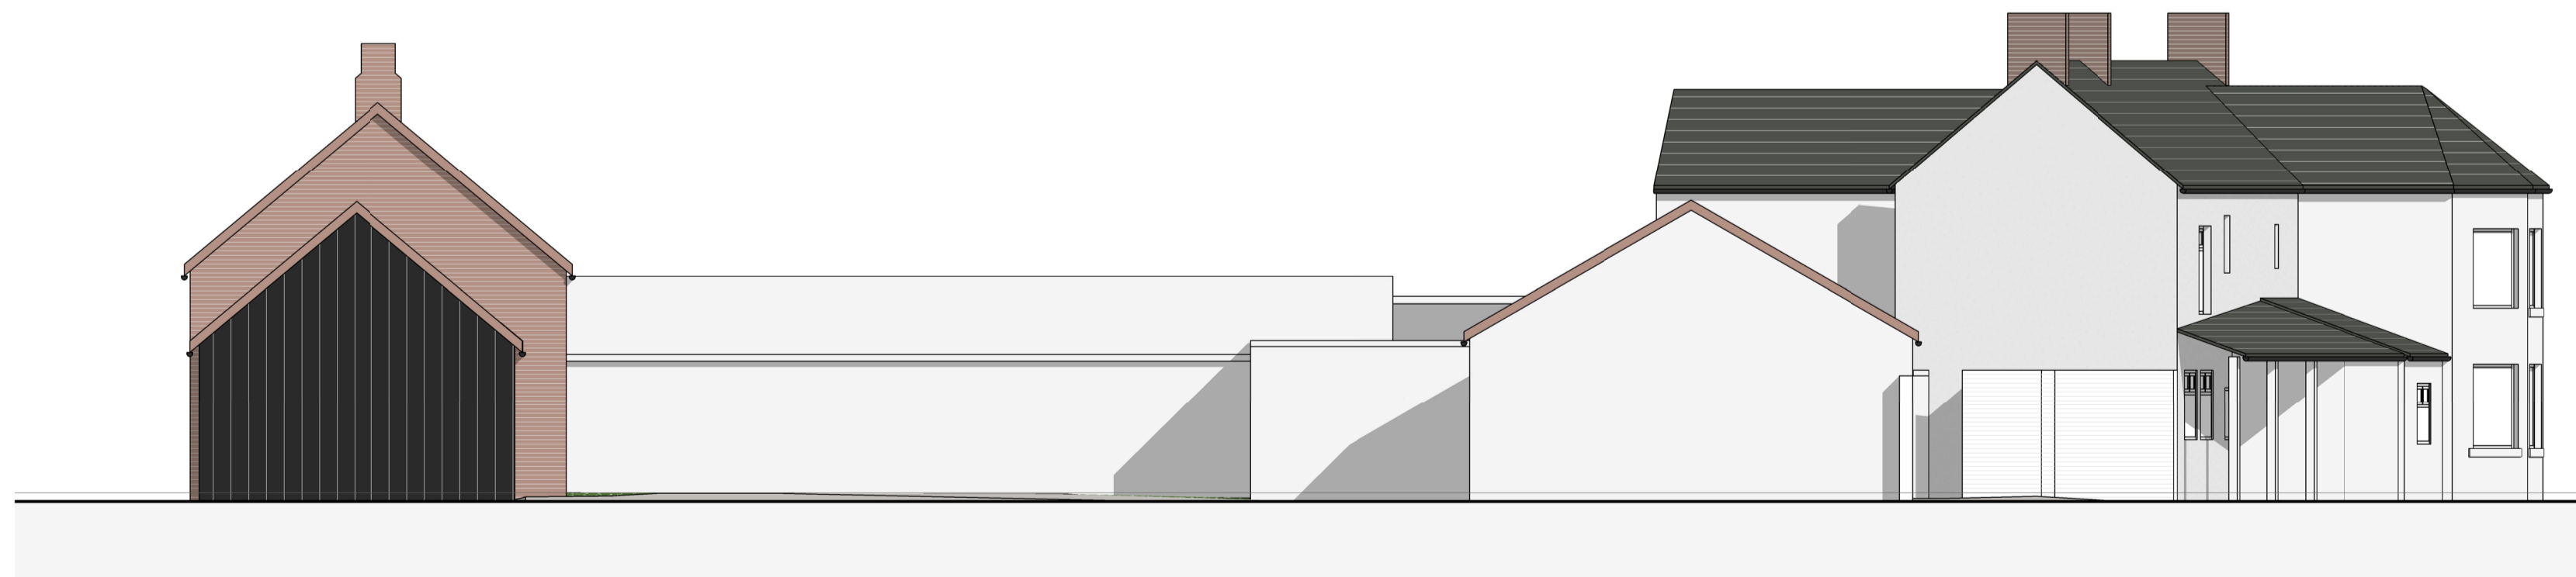

Existing Elevation 006
1 : 100

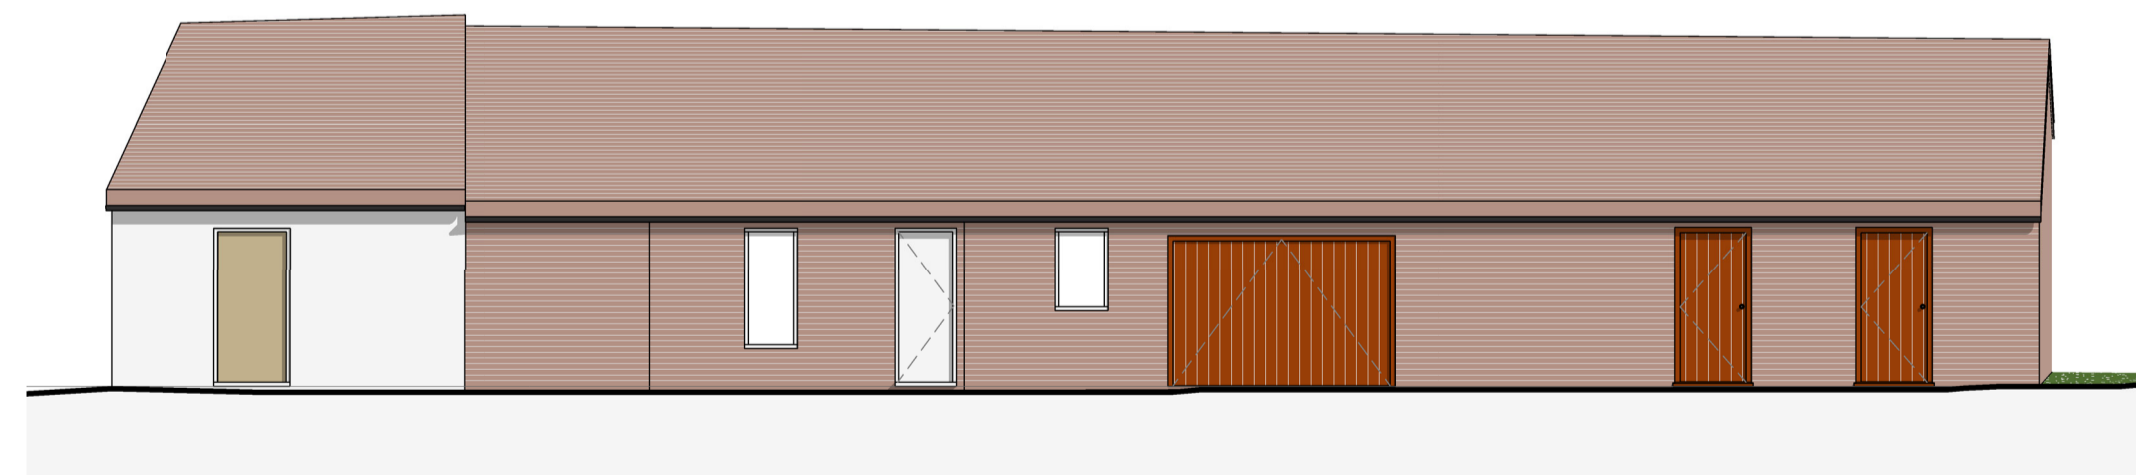

Existing Elevation 007
1 : 100