

Graphical Scale 1:1250




PLANNING

All 20 Series Drawings should be read in conjunction with full planning PL Series drawings to the latest revision. Construction details to be confirmed and supplied prior to commencement of work on site and to be agreed between client, architect, contractor, and approved building control inspector.

Rev	Description	Date	By
-----	-------------	------	----

- Plot Boundary
- Additional Ownership Boundary

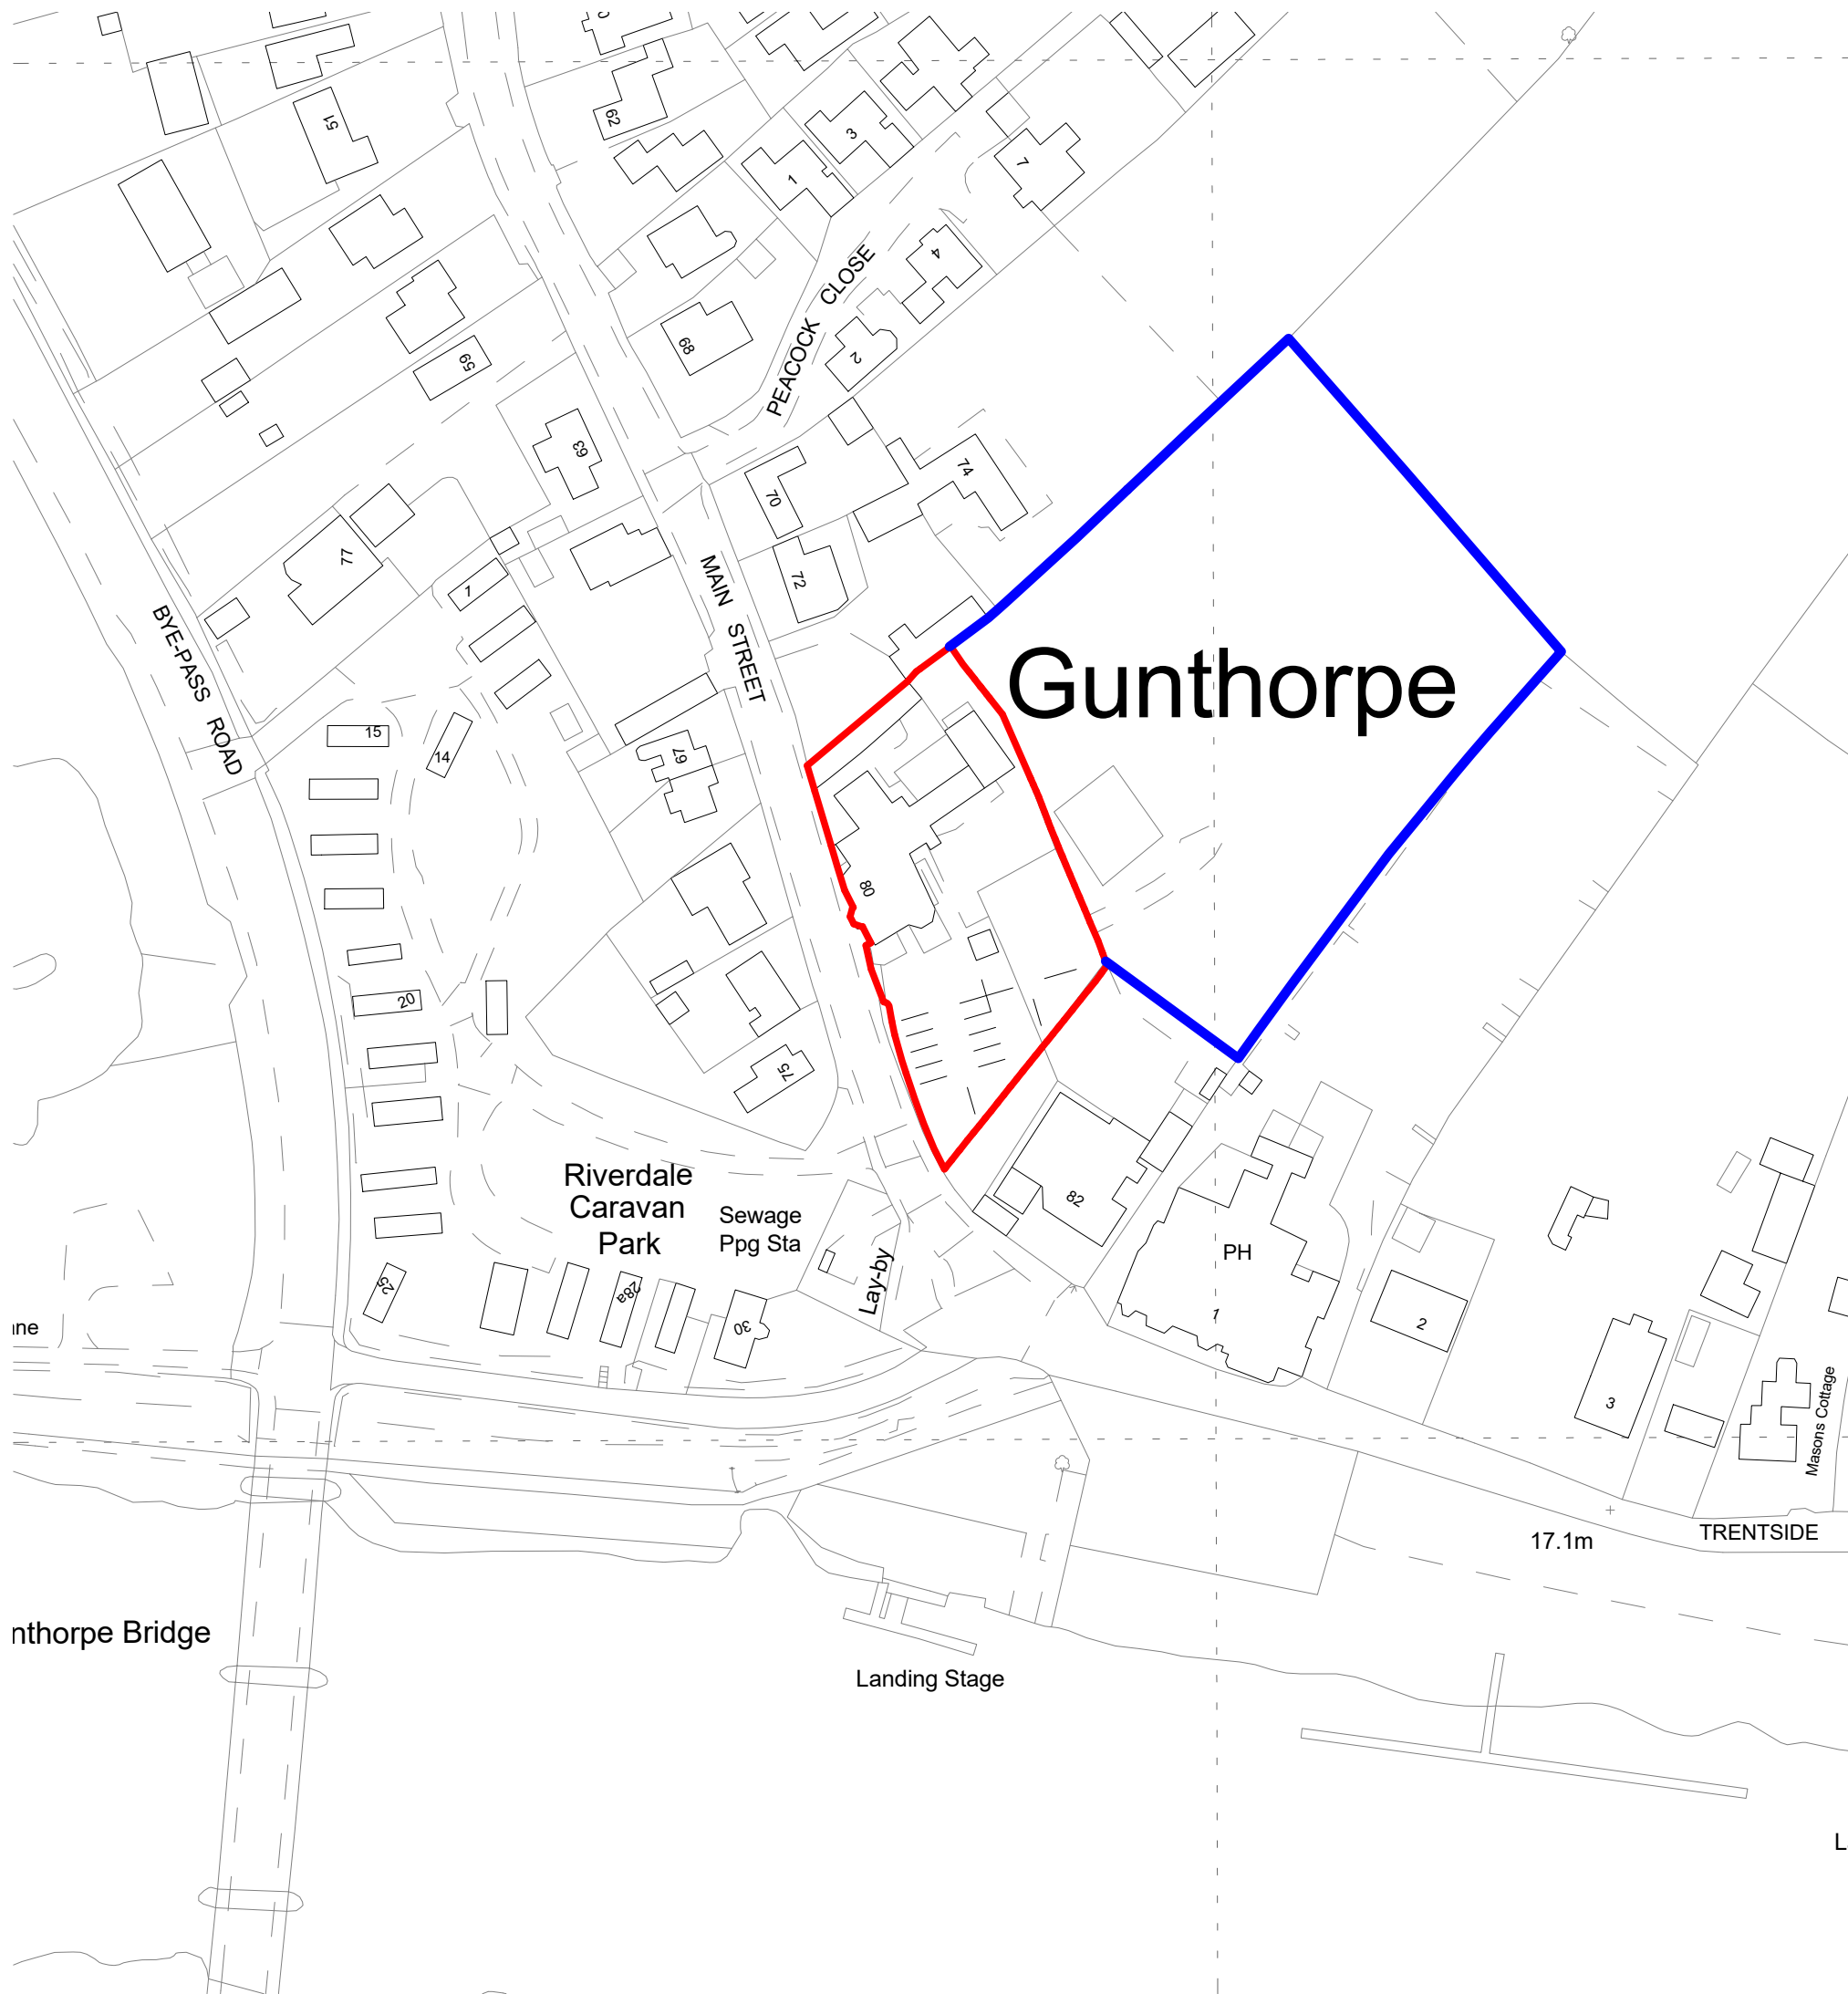

Drawn by: DT
 Date: 04/07/22
 Scale: 1 : 1250
 Sheet Size: A3

Client: Undisclosed
 Project: 1000 - 105 THRIVE OFFICE, Gunthorpe

Dwg. No.: GUN - BAR - PL - 000

Rev.

SITE LOCATION PLAN