


All 20 Series Drawings should be read in conjunction with full planning PL Series drawings to the latest revision. Construction details to be confirmed and supplied prior to commencement of work on site and to be agreed between client, architect, contractor, and approved building control inspector.

Rev	Description	Date	By
-----	-------------	------	----

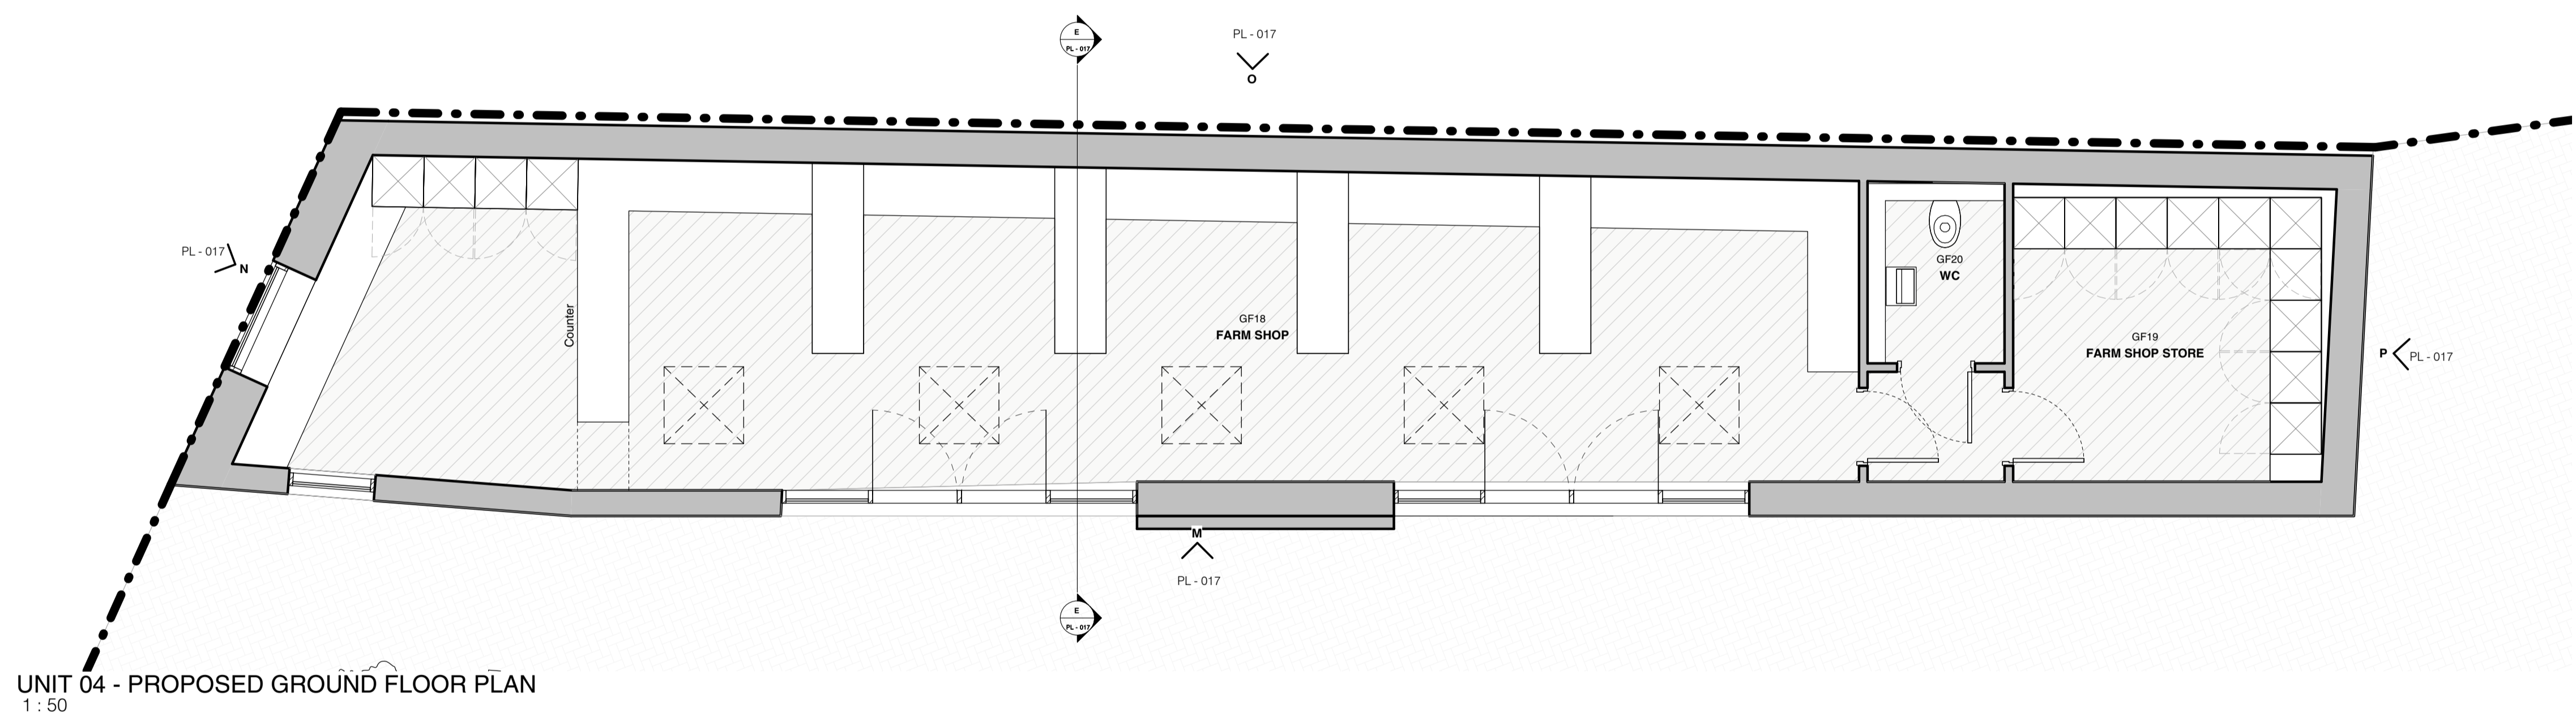

UNIT 04 - PROPOSED GROUND FLOOR PLAN
1 : 50