





Carlyon Architecture Phone: 07795662448 E-mail: will@carlyonarchitecture.co.uk



The contractor is to check and verify all dimensions on site before starting work and report any omissions or errors.

Slate roof tiles.

Red brick.


This drawing is to be read in conjunction with all relevant consultants and specialists drawings.

Anthracite windows and doors.	Specialists drawings.			
	No.	Description	Date	
	1	Planning Pre-App	04/05/202	

Mr & Mrs Sutton Replacement . Dwelling

## Plans-Elev-Proposed

Project number	SSND01		
Date	25/07/2022		
Drawn by	WJS		
Checked by	WS		
A1-06			
Scale As indicated			

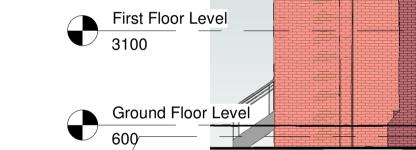



5 South-Proposed
1:100

3 North-Proposed
1:100



4 East-Proposed
1:100

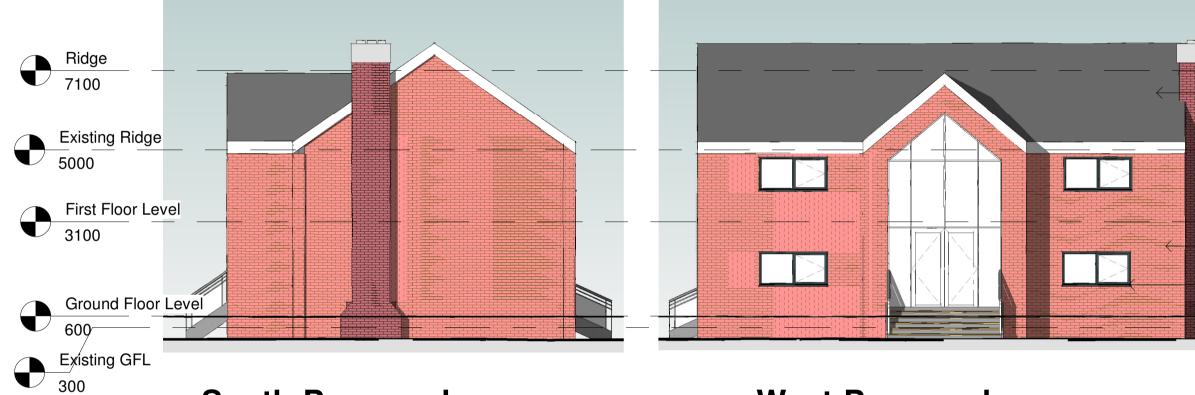

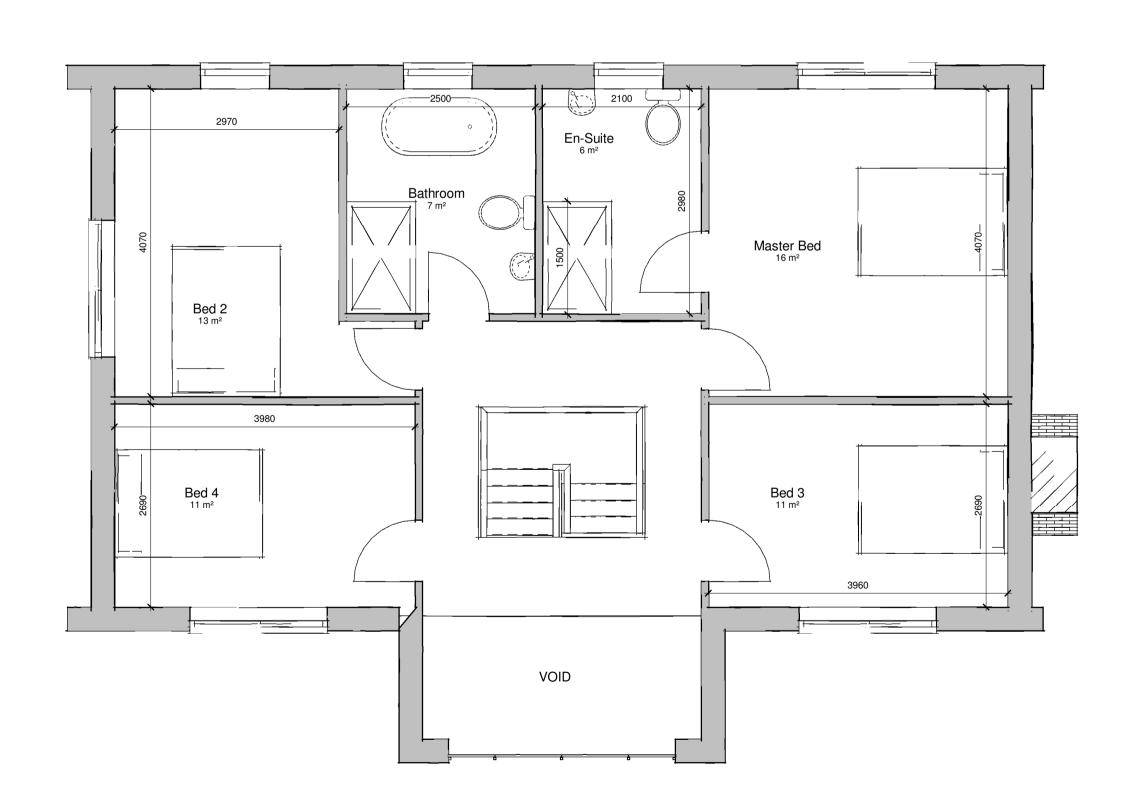



Roof Level-Proposed
1:50

Ground Floor Level-Proposed

1:50