

PLANNING

Planning and Building Regulations Design Consultants
 Architectural Technologists
 Local Authorities Planning Agent Group Member
 Local Authorities Building Control Partner Member
 Planning Portal Professional Status
 Landmark and Proman Member
 Planning Appeal Consultants

www.cadmonkies.co.uk
cadmonkies@btconnect.com
 01280 - 70 44 44



Head Office : The Boatouse, 19 Westminster Croft,
 BRACKLEY, Northants, NN13 7ED

London Offices : Studio A2, Headcorn Road,
 Thornton Heath, London, CR7 6JQ
 Cadmonkies Studio A2 Castle Yard,
 Richmond, LONDON, TW10 6TF

CLIENT:
 Mrs E Tyson

ADDRESS:
 Paddock (CPH-03/066/0029)
 Duck Lake, MAIDS MORTON, MK18 1RF

CONTACT:
 Mrs E Tyson

SITE:
 Paddock (CPH-03/066/0029)
 Duck Lake,
 MAIDS MORTON, MK18 1RF

SCHEME:
 Proposed Paddock Access with
 External Works.


DRAWING TITLE:
 Location, Block and Site
 Plan

DATE: December 2021
DRAWN: david berloius


SCALE: 1:1250, 1:500
 1:200
REV: @ A3
A

DRAWING No:

P/21/364/001

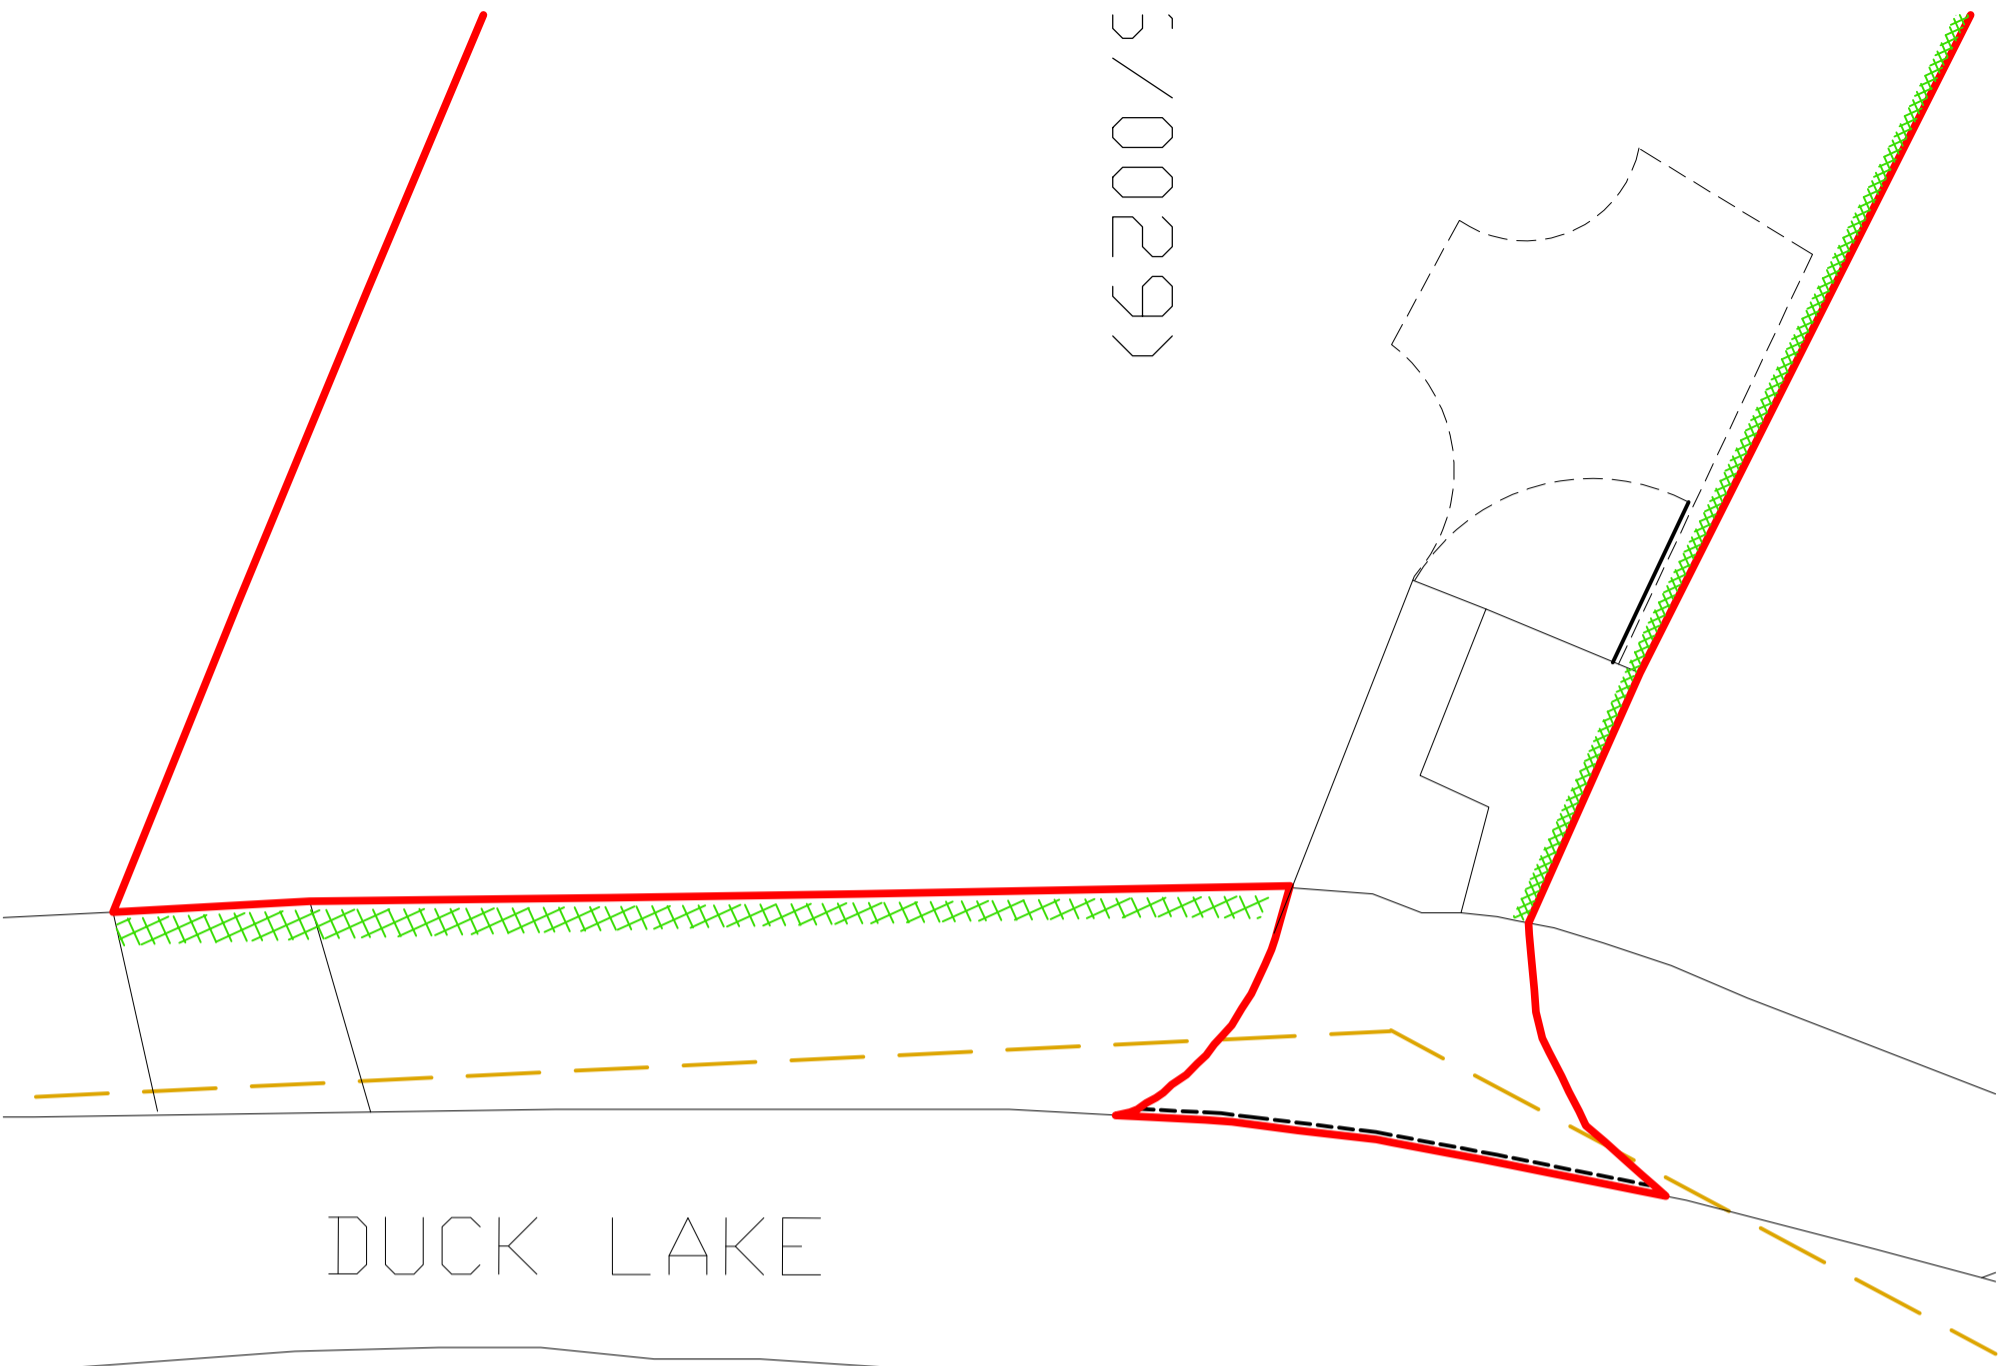

Block Plan 1:500

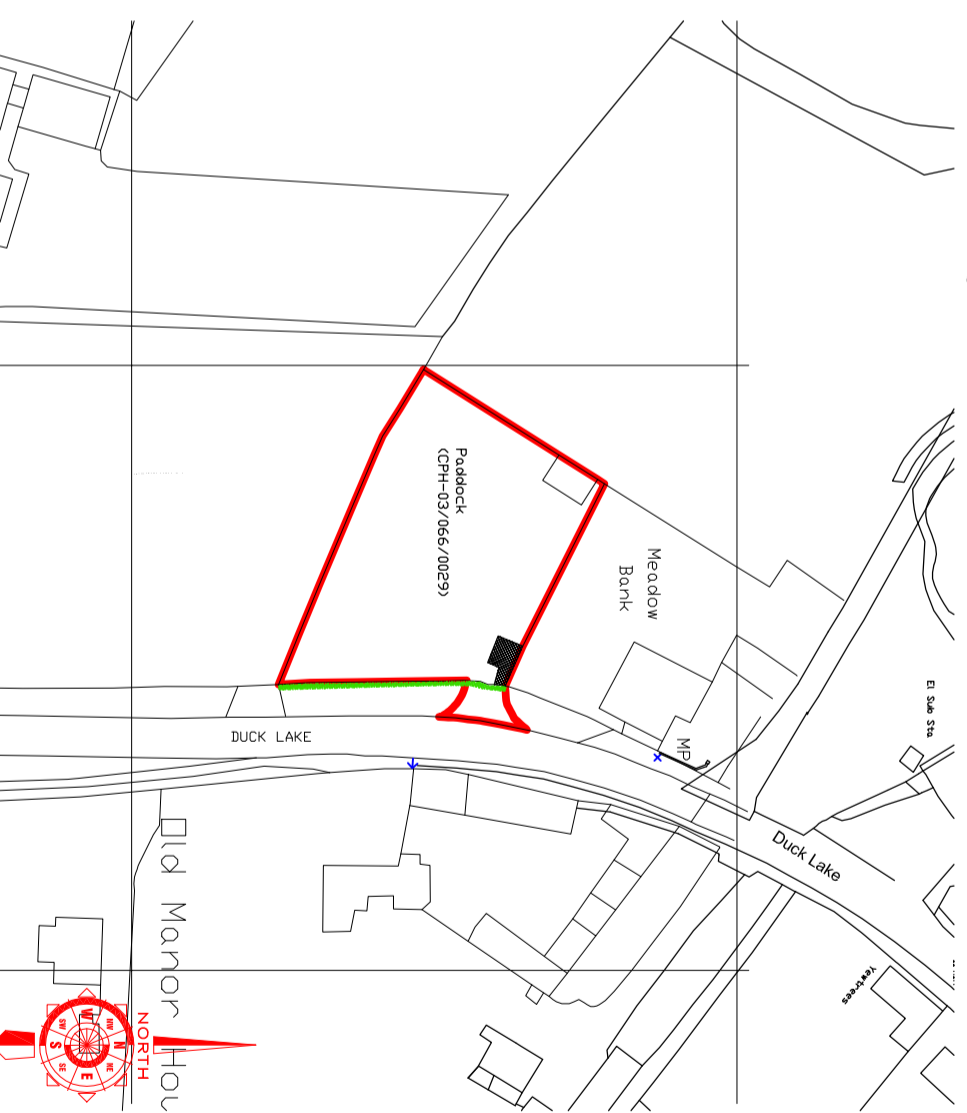

Existing Location Plan 1:1250

