
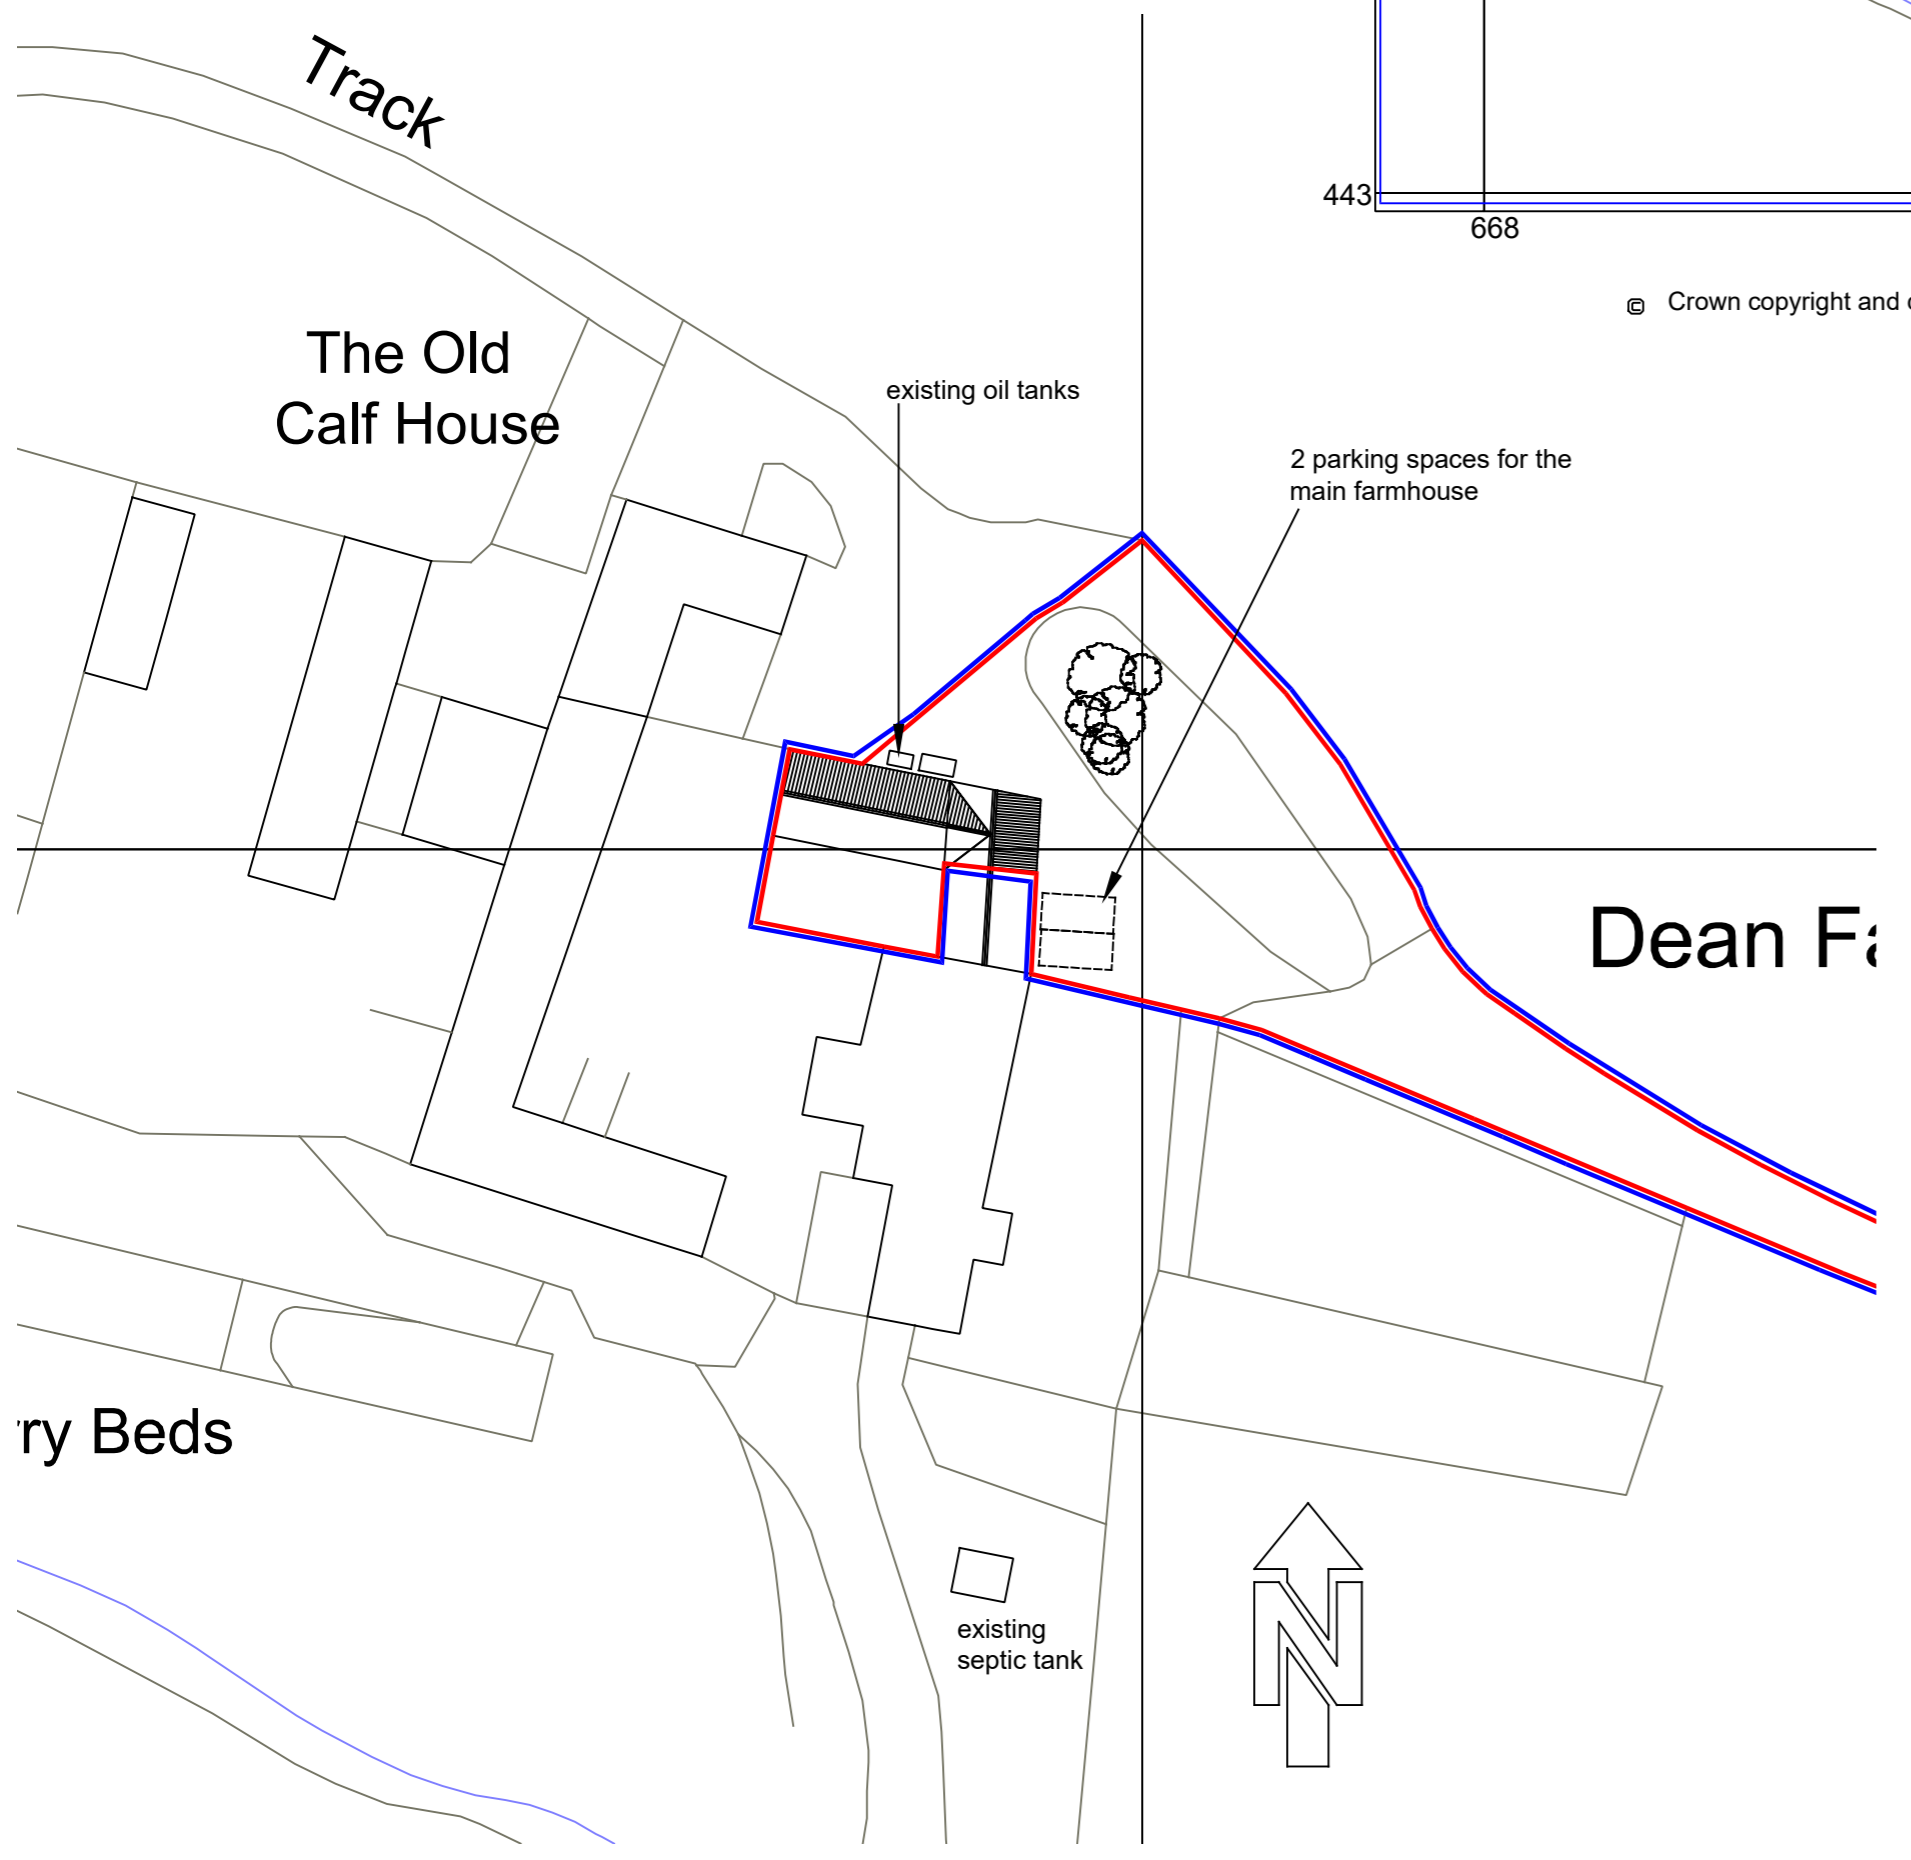


© Crown copyright and database rights 2022 OS 100035409

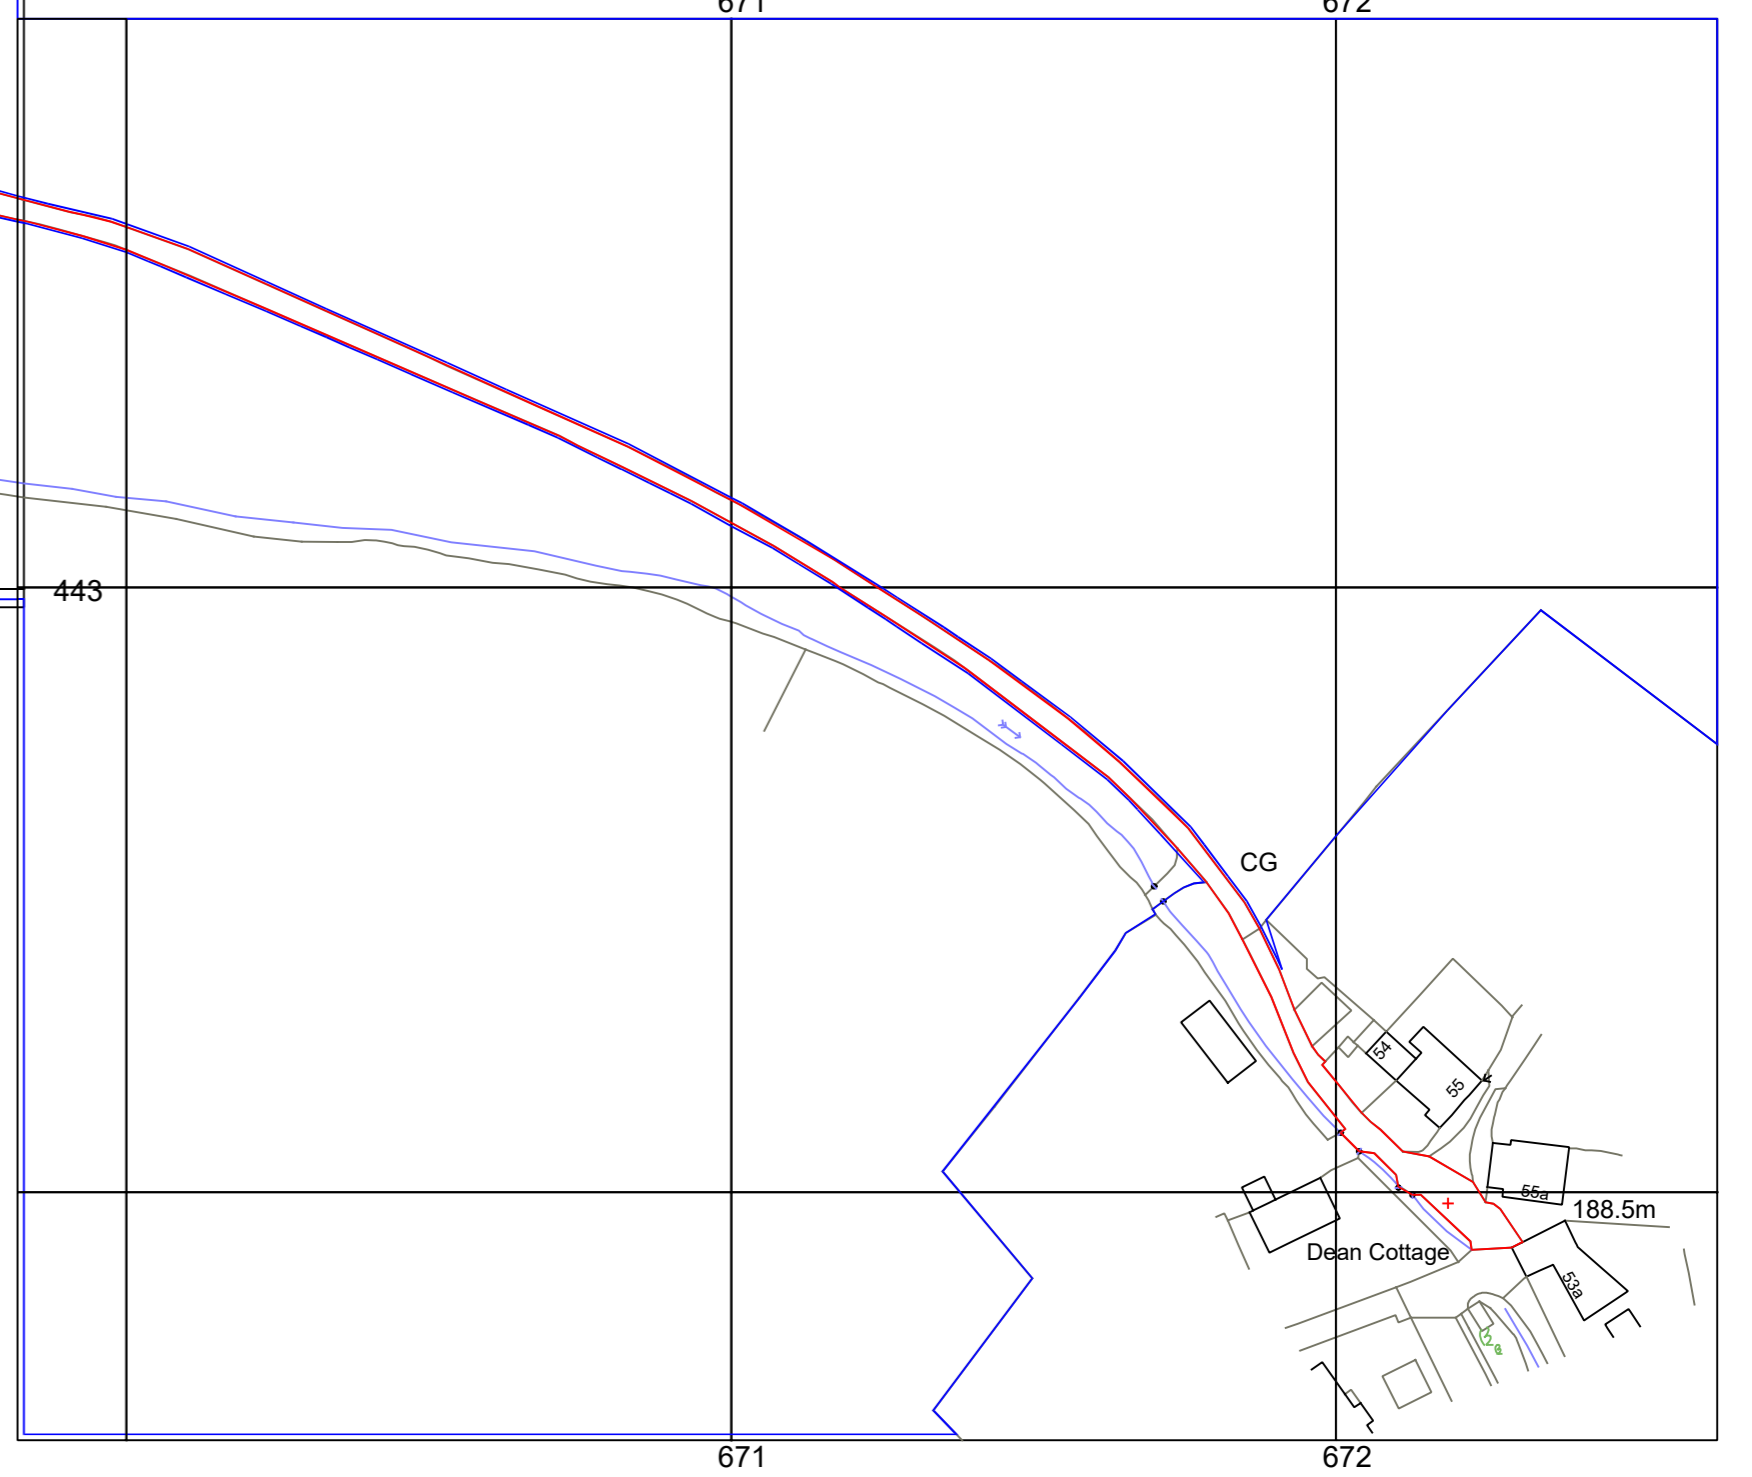

SITE PLAN  
1/500