




GROUND FLOOR PLAN

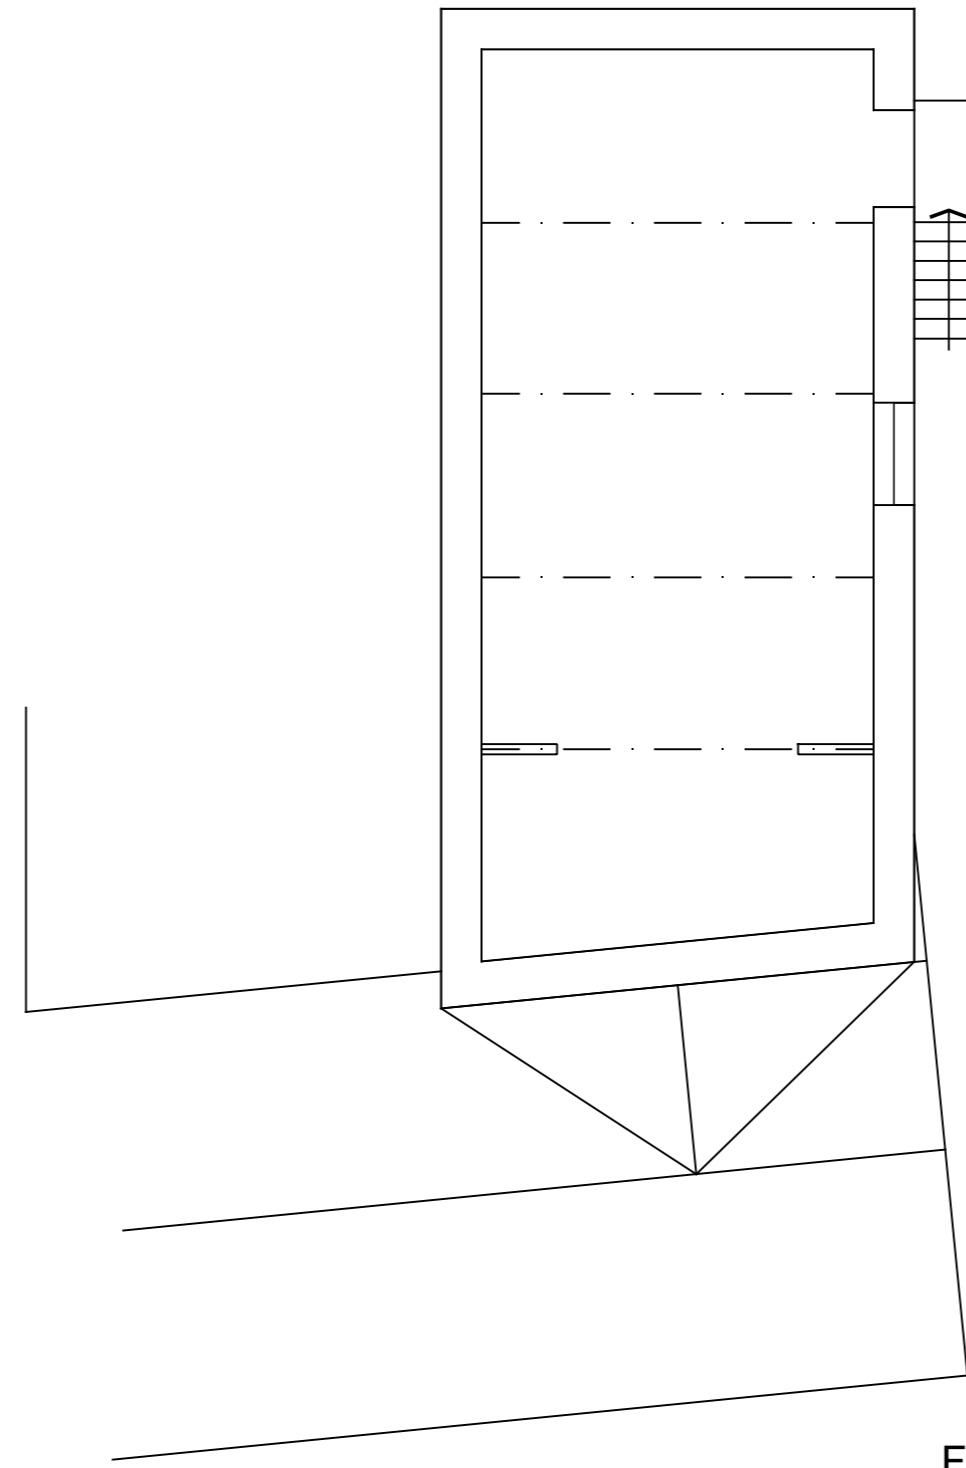


FIRST FLOOR PLAN

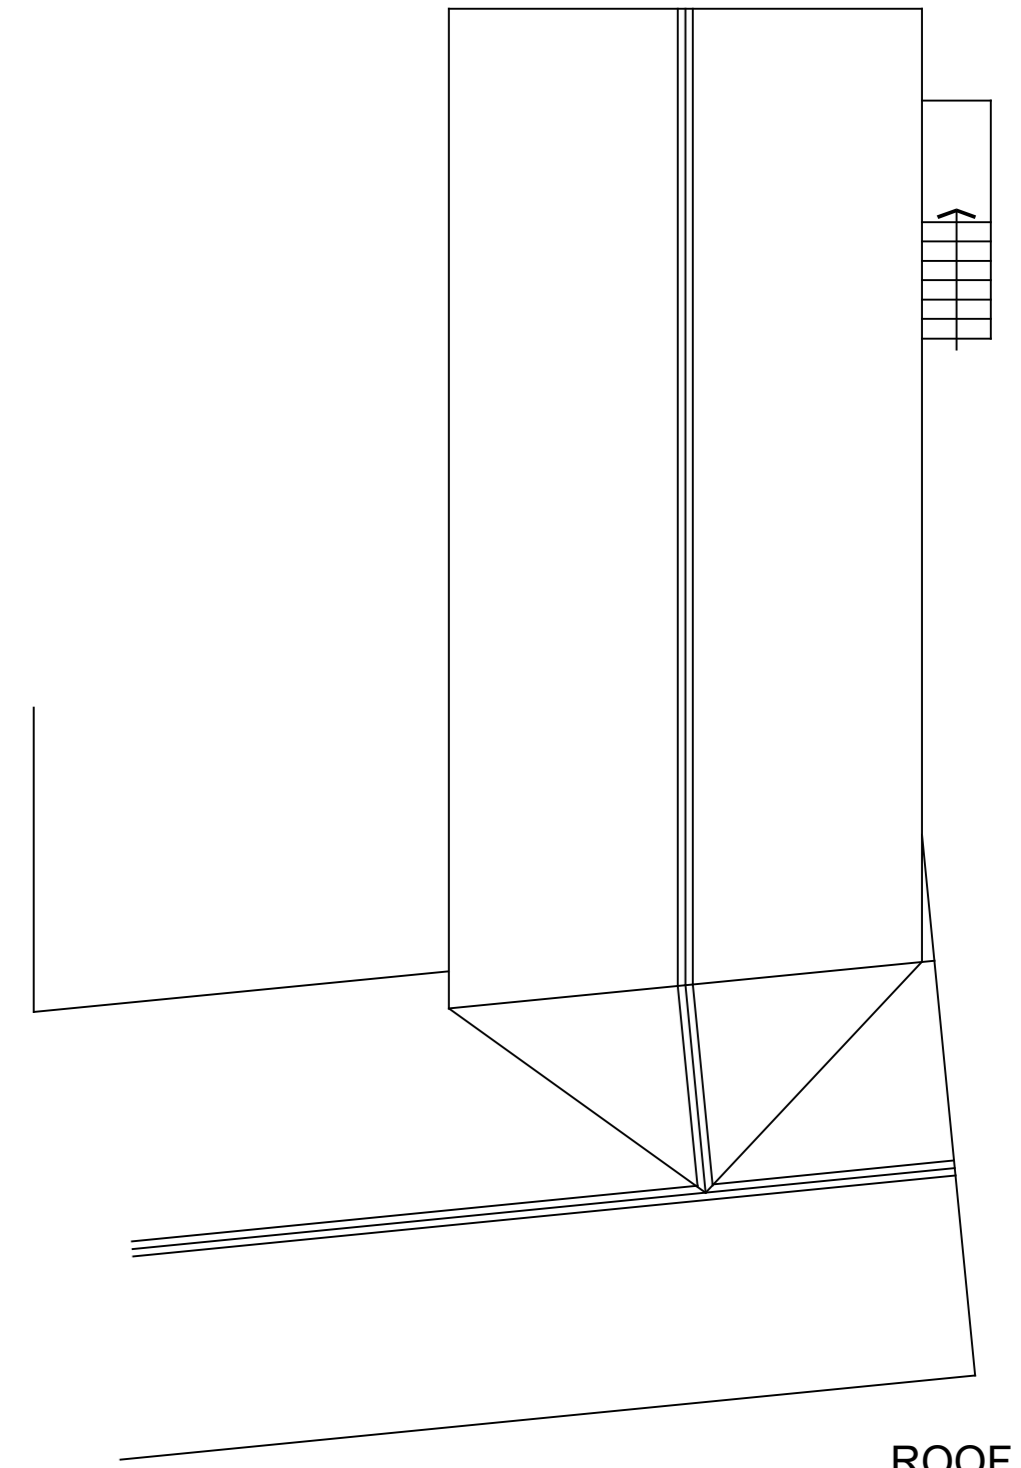


ROOF PLAN

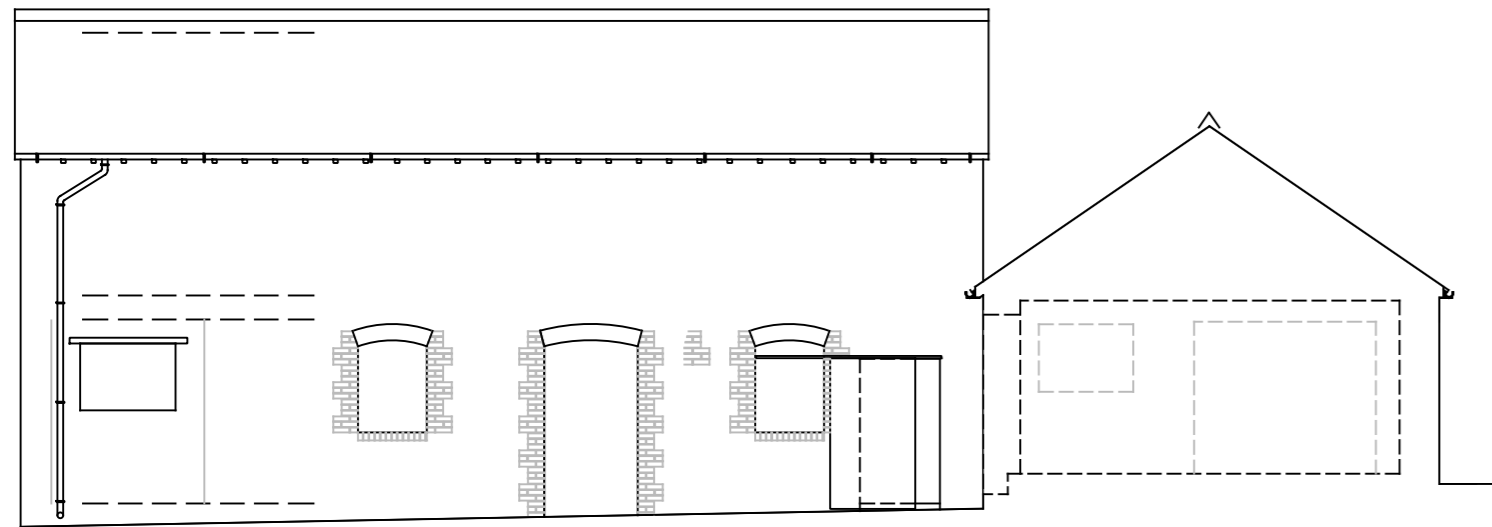


SOUTH ELEVATION

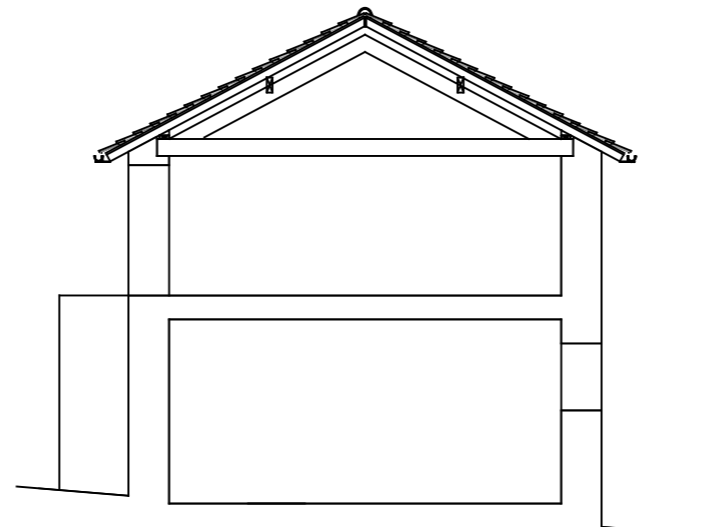


SECTION A - A

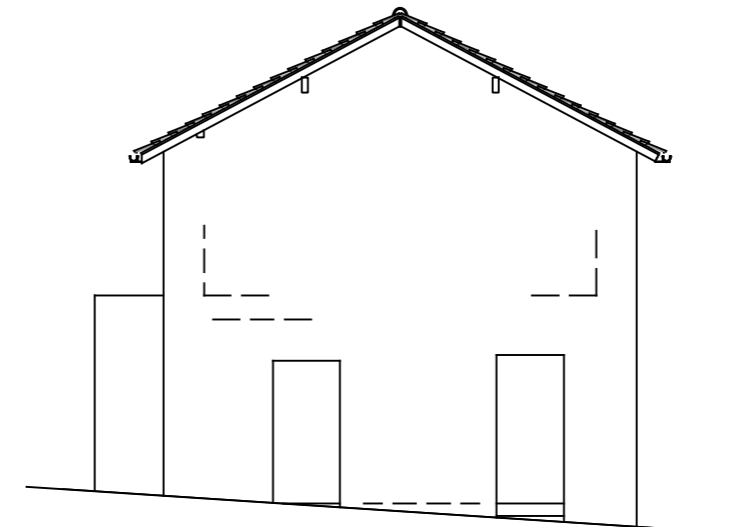

WEST ELEVATION

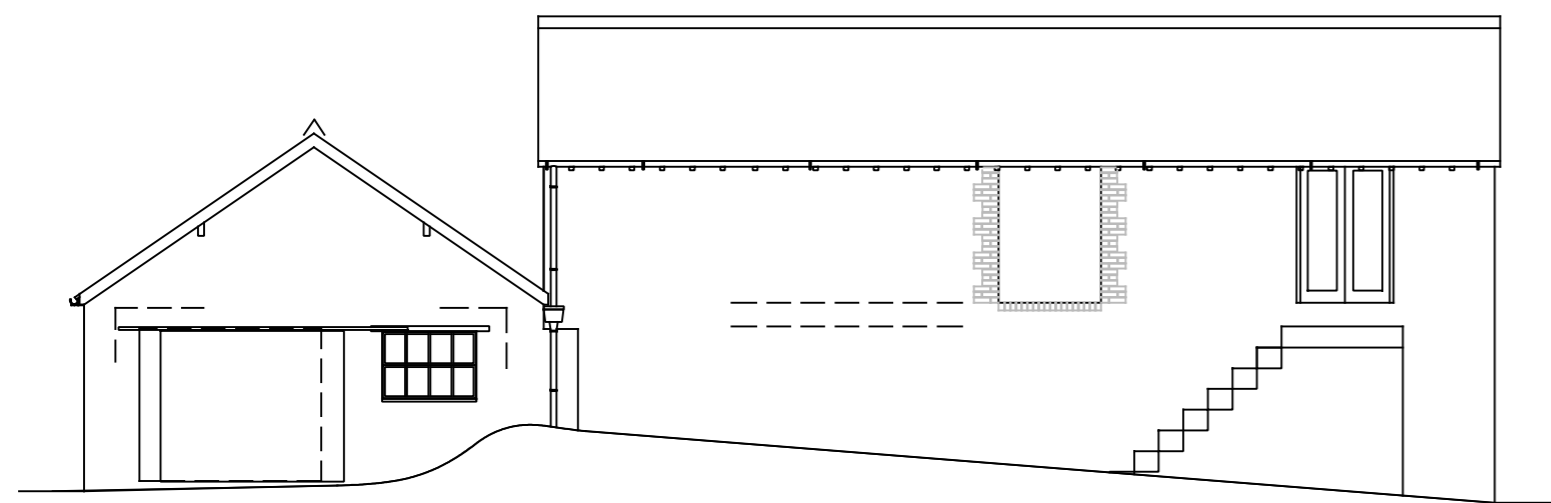

NORTH ELEVATION

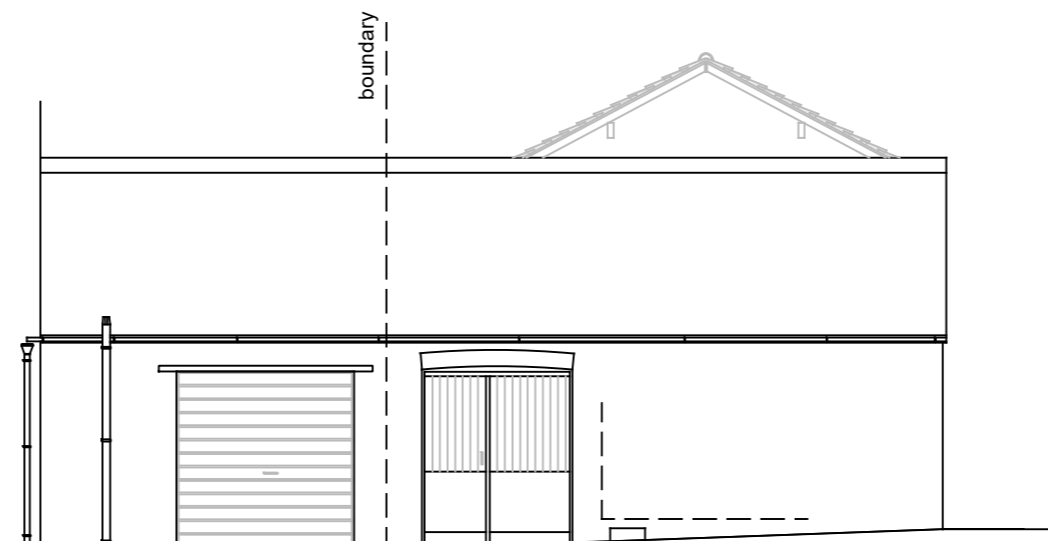

EAST ELEVATION

