




West Elevation
1:100

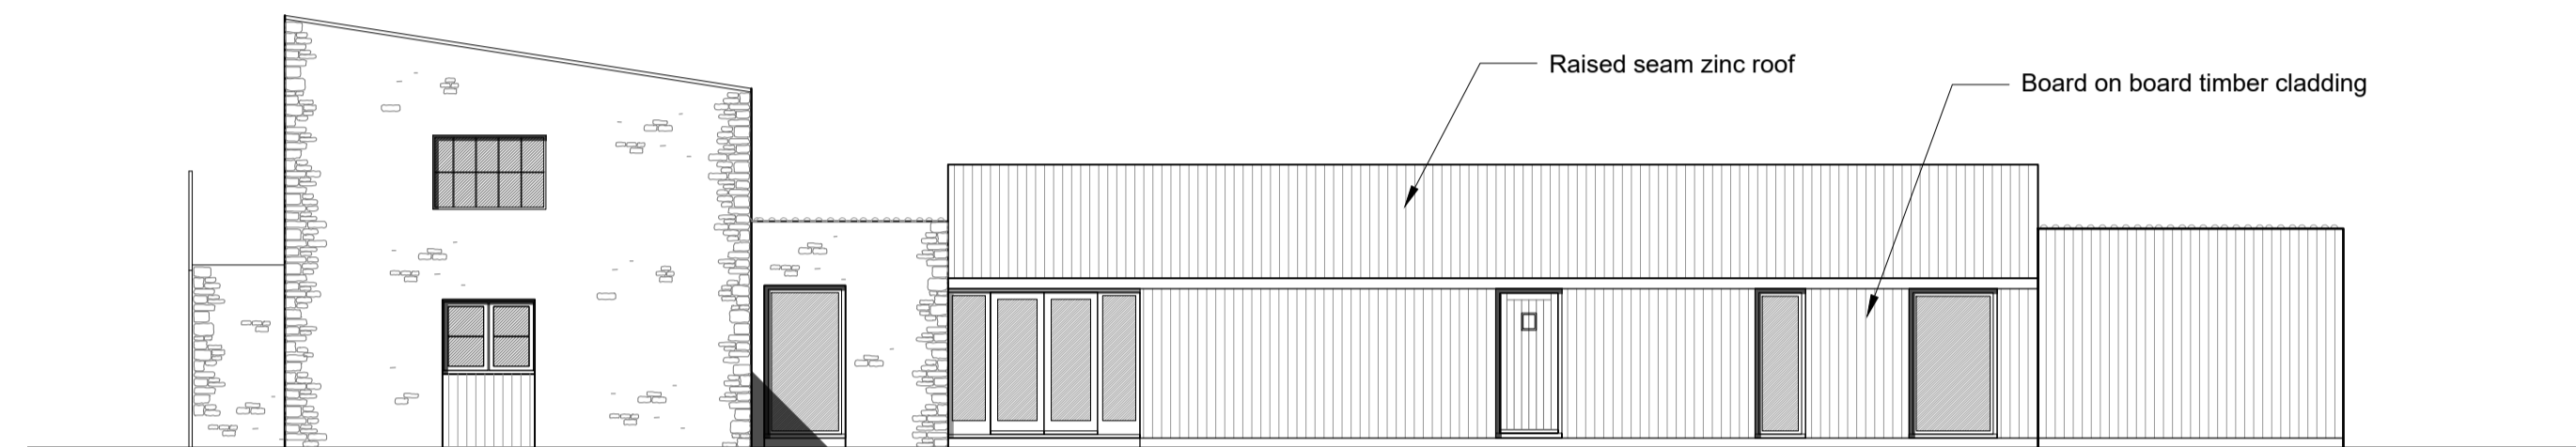



East Elevation
1:100

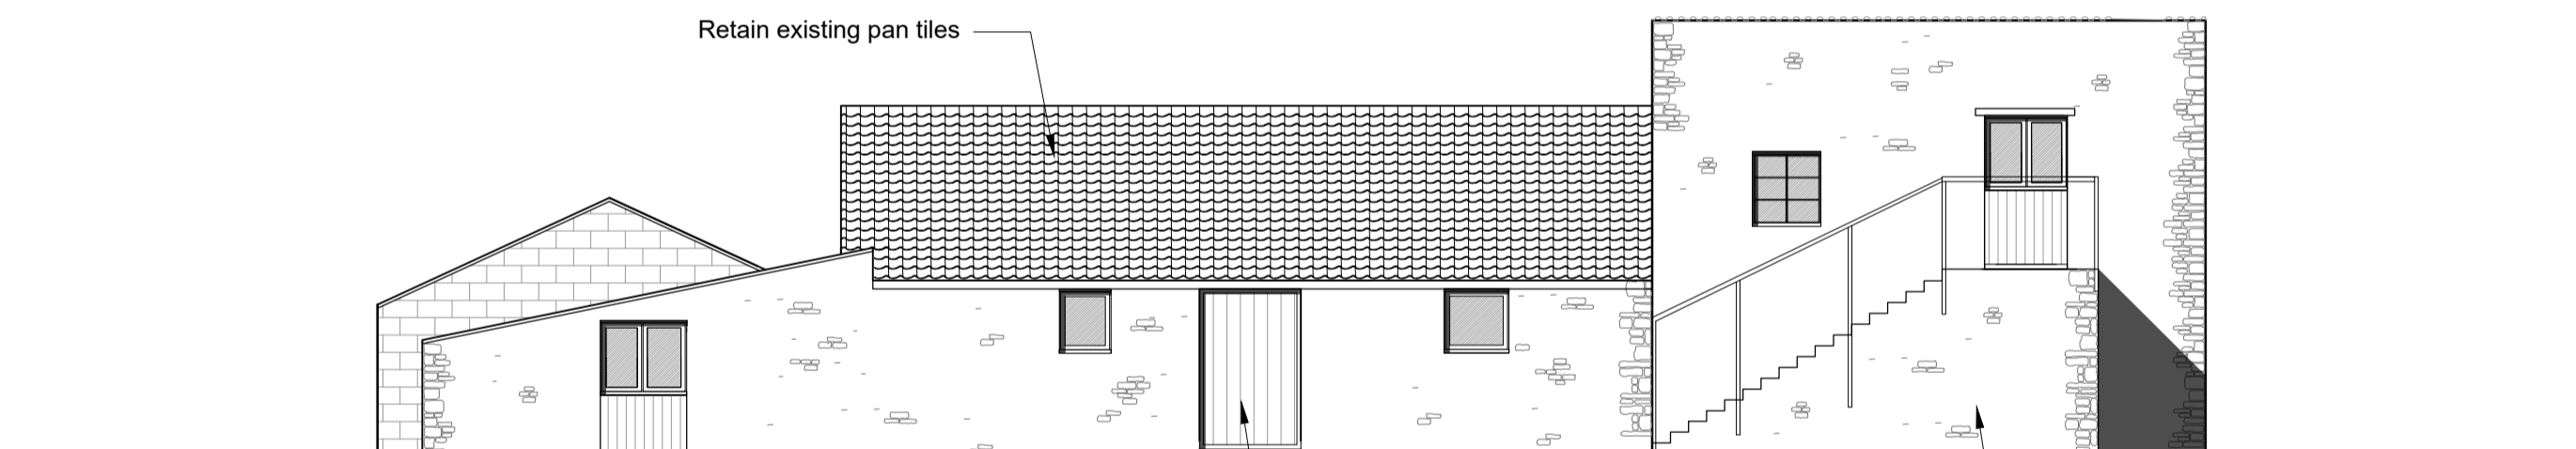



South Elevation
1:100

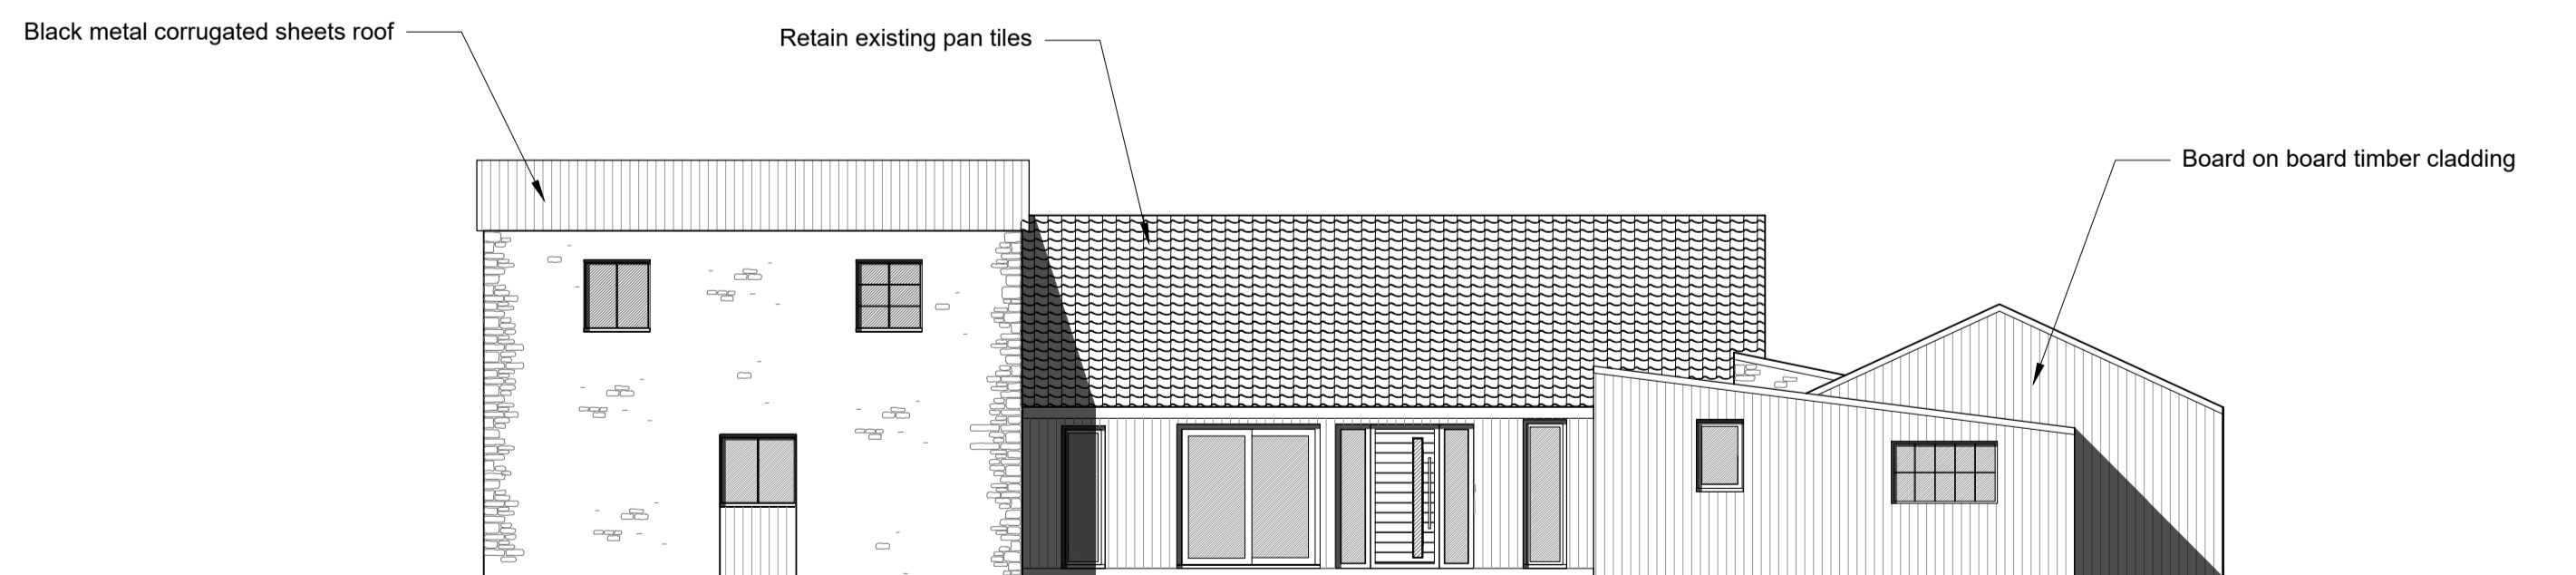

North Elevation
1:100

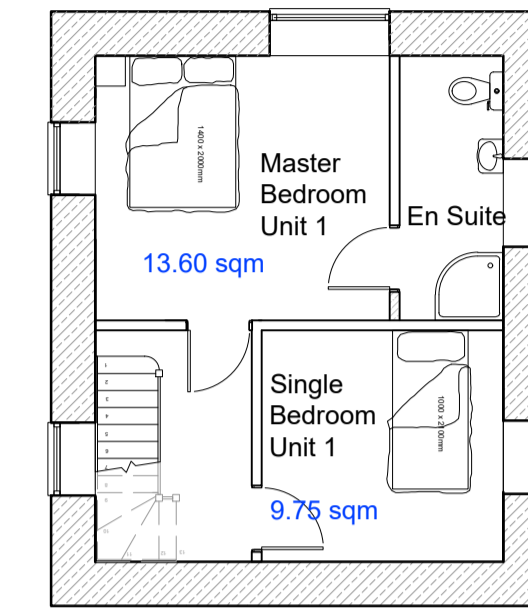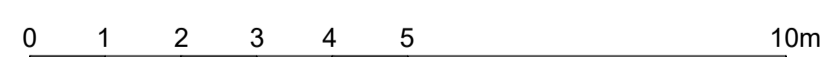


First Floor Plan
1:100

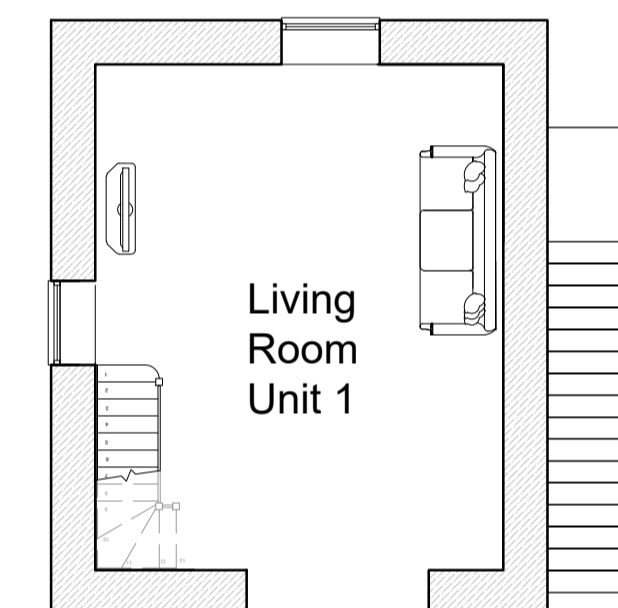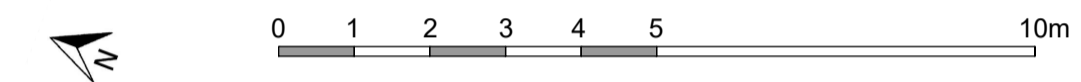

Living Room
Unit 1

Kitchen/
Dining
Unit 1

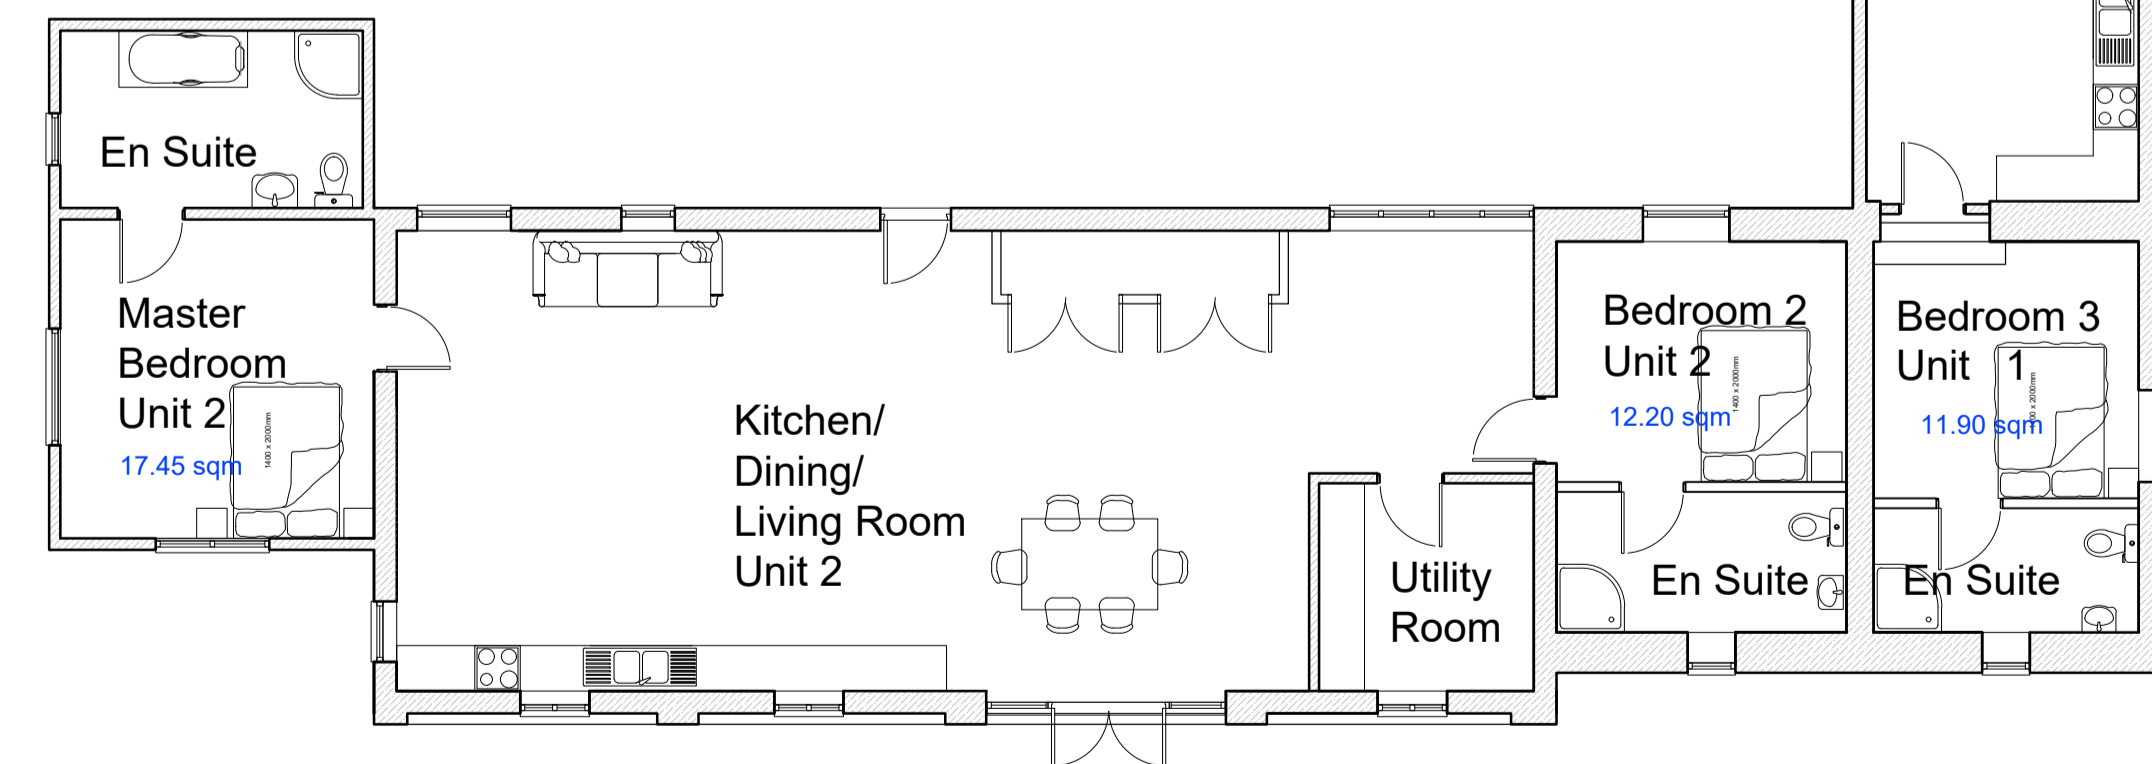

Ground Floor Plan
1:100

