


Crown Copyright and database rights 2022. OS 100031961 National Map Centre. Purchased 12/04/2022 1 year licence.

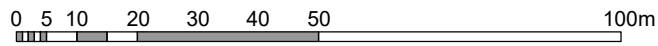

| | | | |
|--|--|-------------------|---------------------------|
| Client | Tony D'Ovidio | | |
| Project | Conversion of farm buildings into residential use at Church Farm, Hornblotton | | |
| Salmon Planning Company Ltd. | Date Sep 2022 | Scale 1:1250 @ A4 | Dwg. No. PL4755 /1 |
| 2 Priory Road, Wells, Som BA5 1SY | Drawn By JS | | |
| Tel. 01749 671500 | Location Plan | | |
| e-mail: enquiries@salmonplanning.co.uk | | | |