



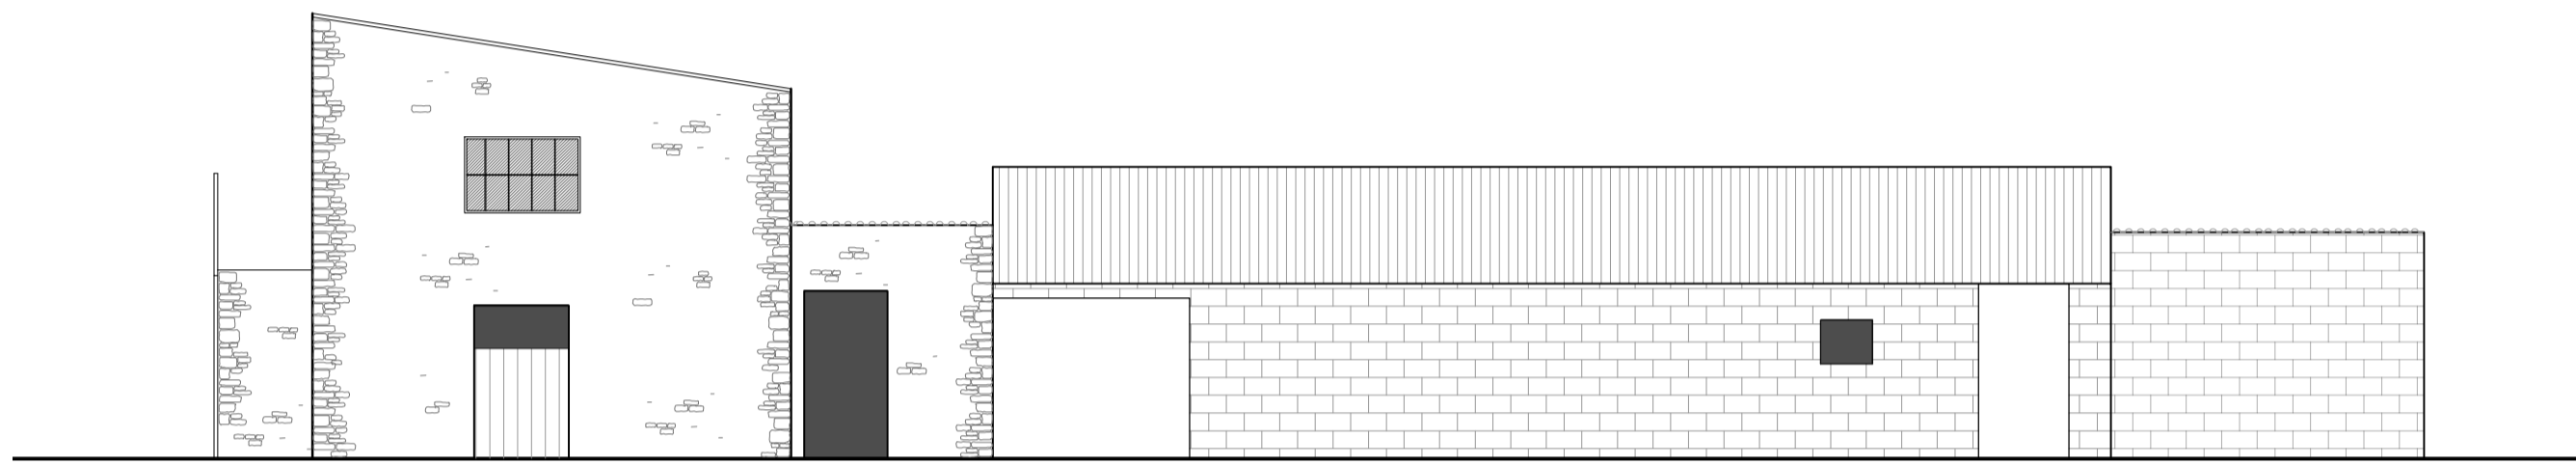


West Elevation
1:100

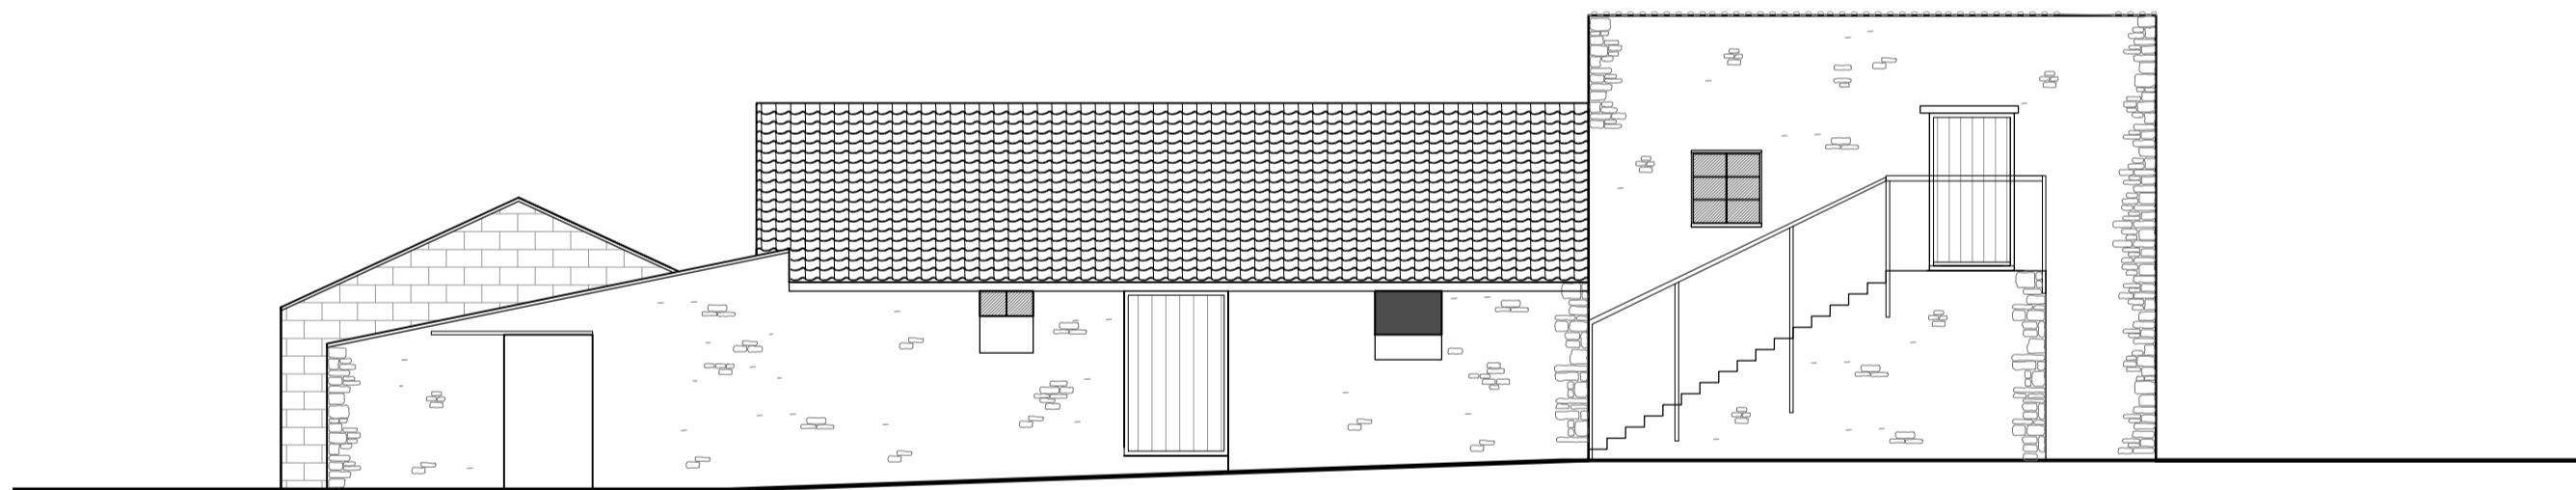



East Elevation
1:100




South Elevation
1:100

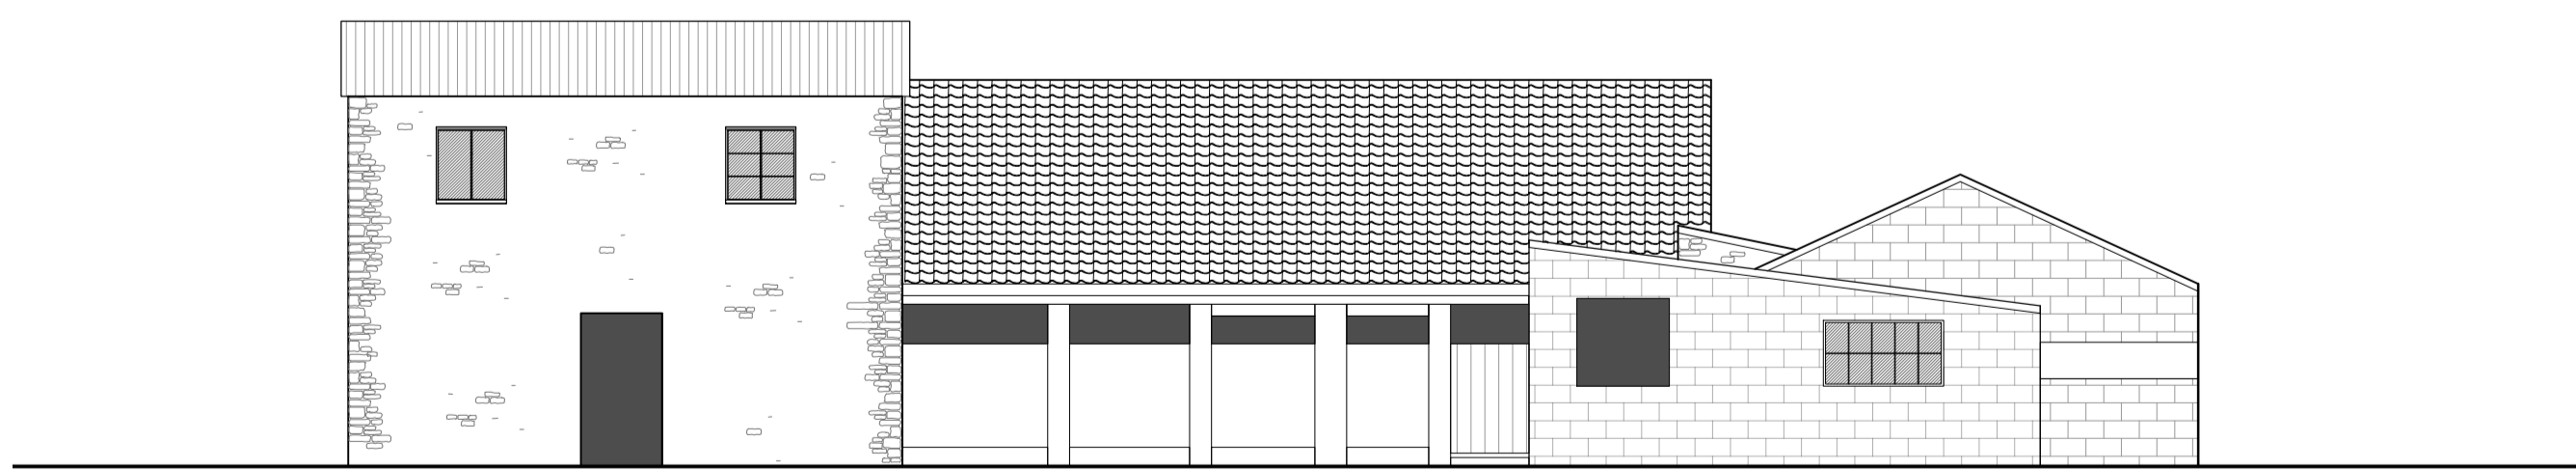

North Elevation
1:100

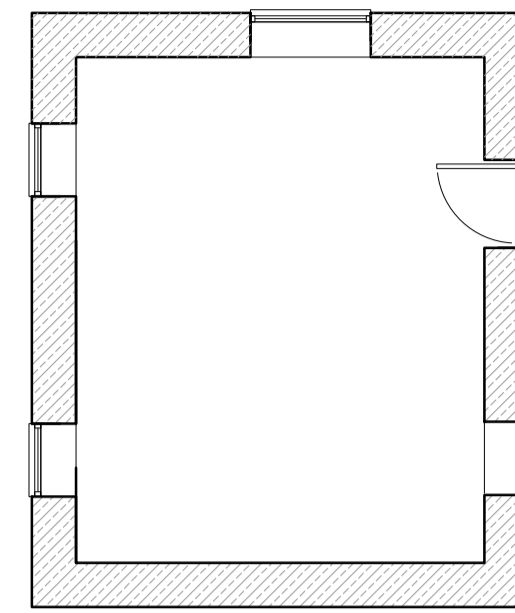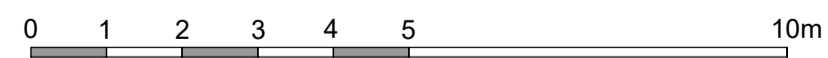

First Floor Plan
1:100

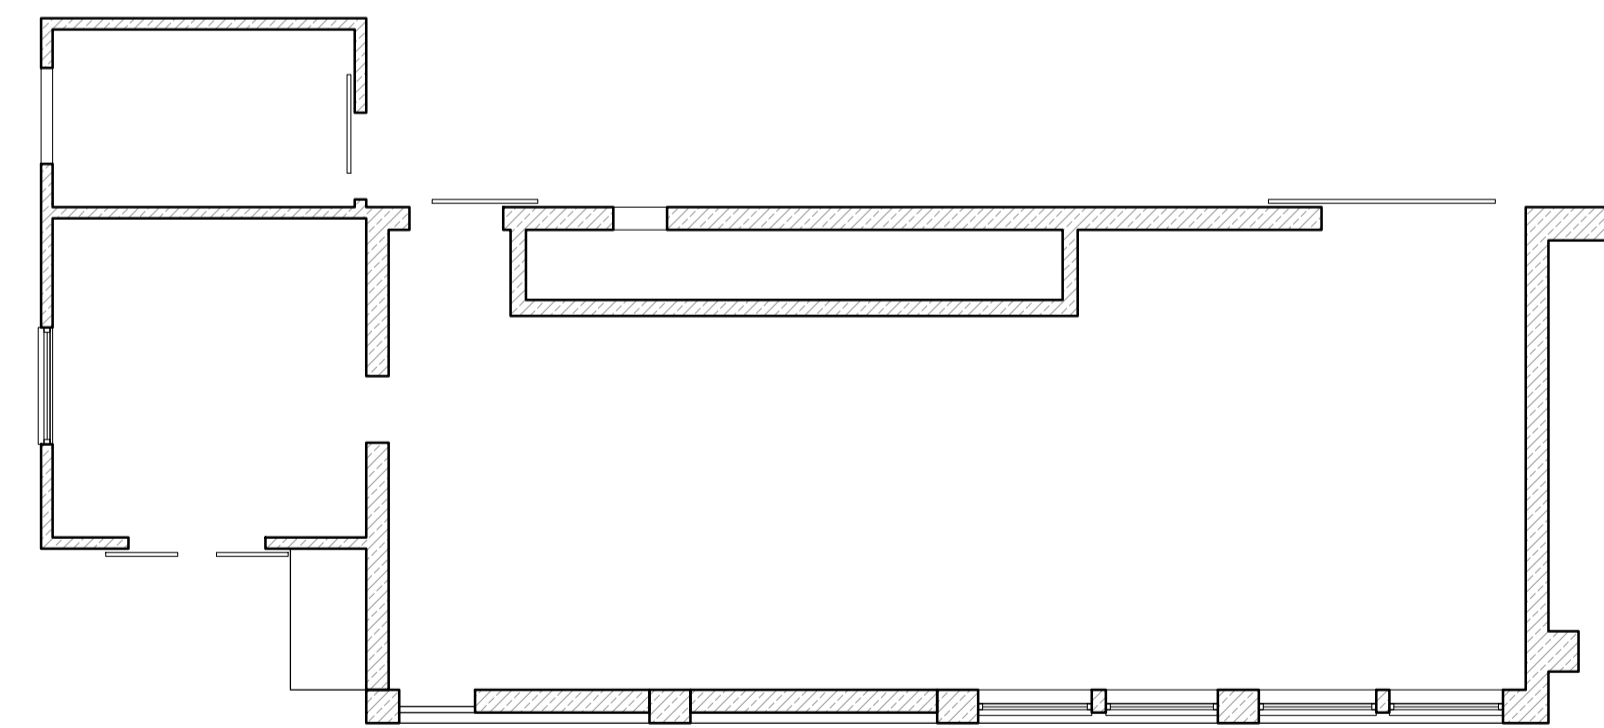

Ground Floor Plan
1:100

