





COPYRIGHT
 Origin Design Studio has prepared and issued this document to the named client and associated professionals related to this project. Origin Design Studio retains ownership. We do not give permission for reproduction and editing without consultation and our approval.

GENERAL NOTES
 This drawing is to be read in conjunction with all relevant Engineers, Architect's and specialists' drawings. Do not scale from this or any other Origin Design Studio drawing. All dimensions to be checked on site prior to construction or fabrication. Changes to specification are to contractors risk. All changes should be brought to the attention of the client/Building Control for approval. Please report any errors immediately.




Site Location Plan

1:1250

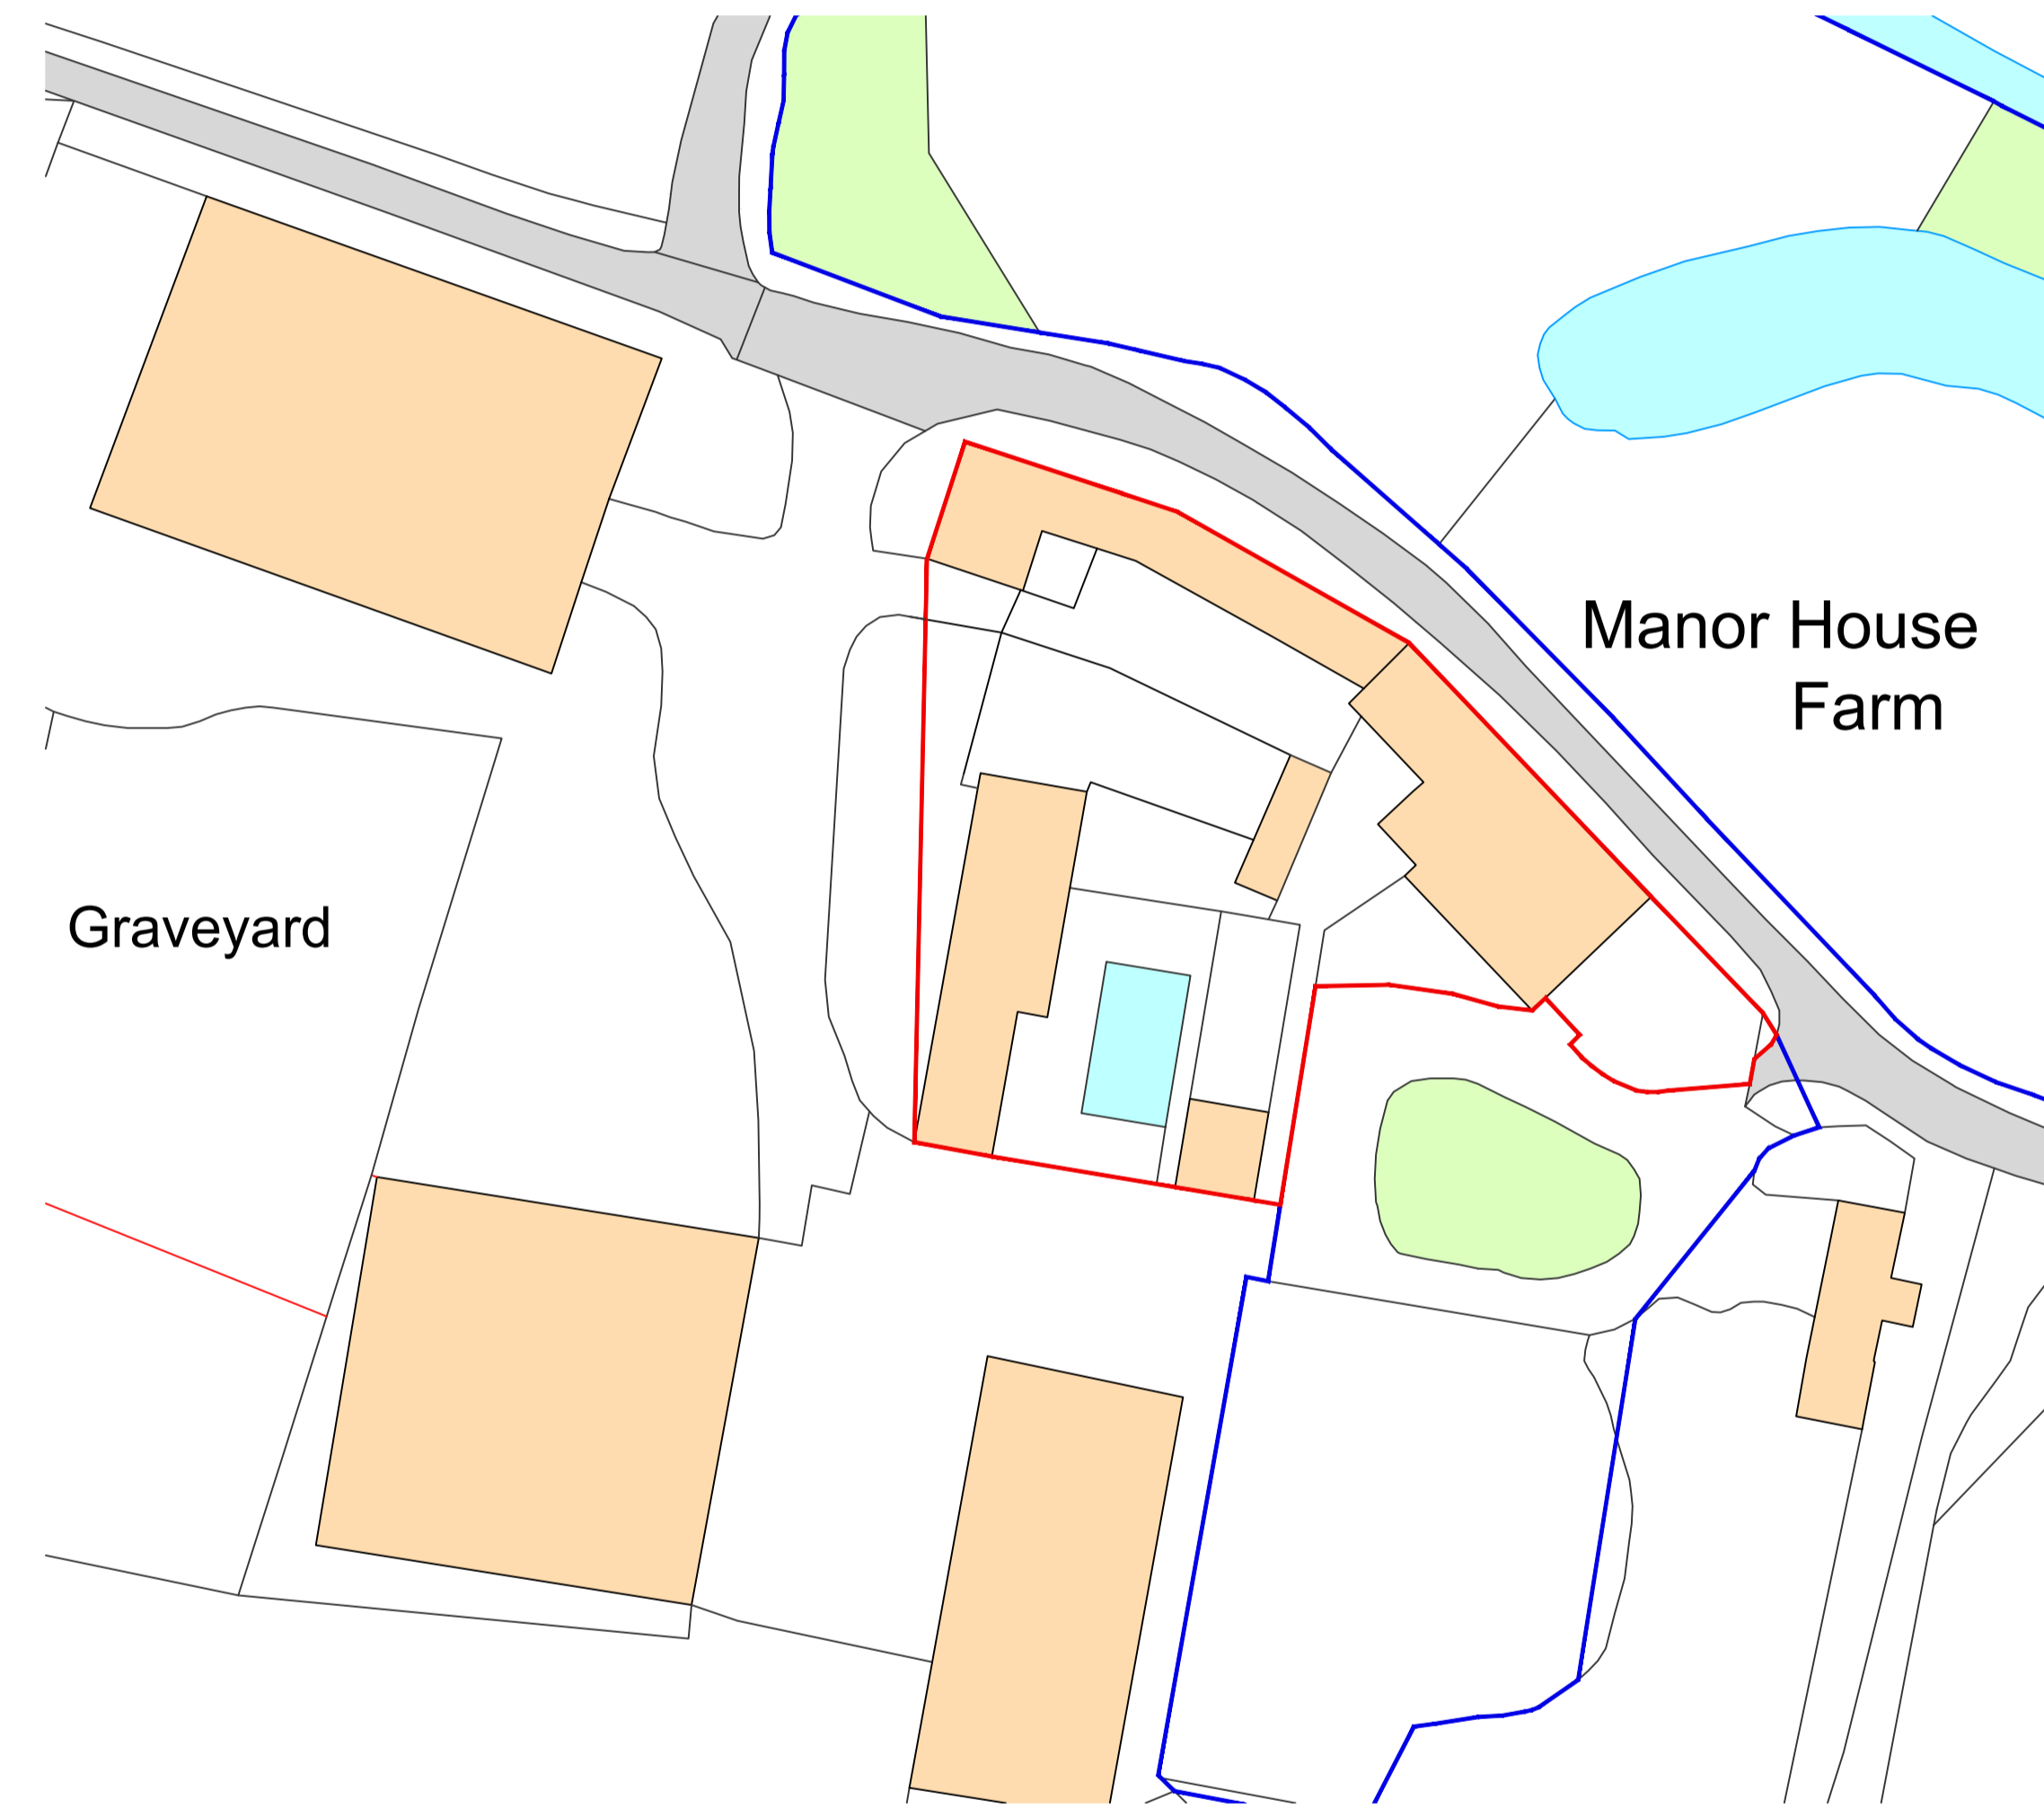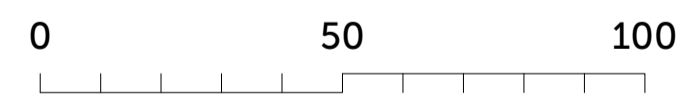

Site Block Plan

1:500

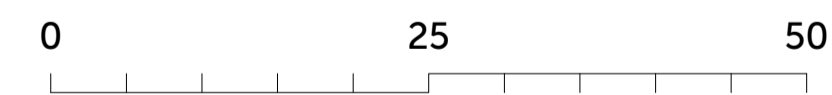

Rev.	Description	Date	Checked	Rev. by
P01	Issued to Client & Local Authority	04/08/2022	WJOC	WJOC

Client
Mr G. Dunn

Project Title
Proposed Residential Extension

Site Details
 Manor Farm
 Green Lane, Dembleby

Title
Site Location and Block Plan

Drawing Number
J1858-PL-01

Print Size
 A1



Origin Design Studio Ltd
 Holly House, Meadow Lane
 South Hykeham, Lincoln LN6 9PF

T. 01522 405100
 E. info@origindesignstudio.co.uk
 www.origindesignstudio.co.uk

