



5./13. Block Plan Pondside Barn

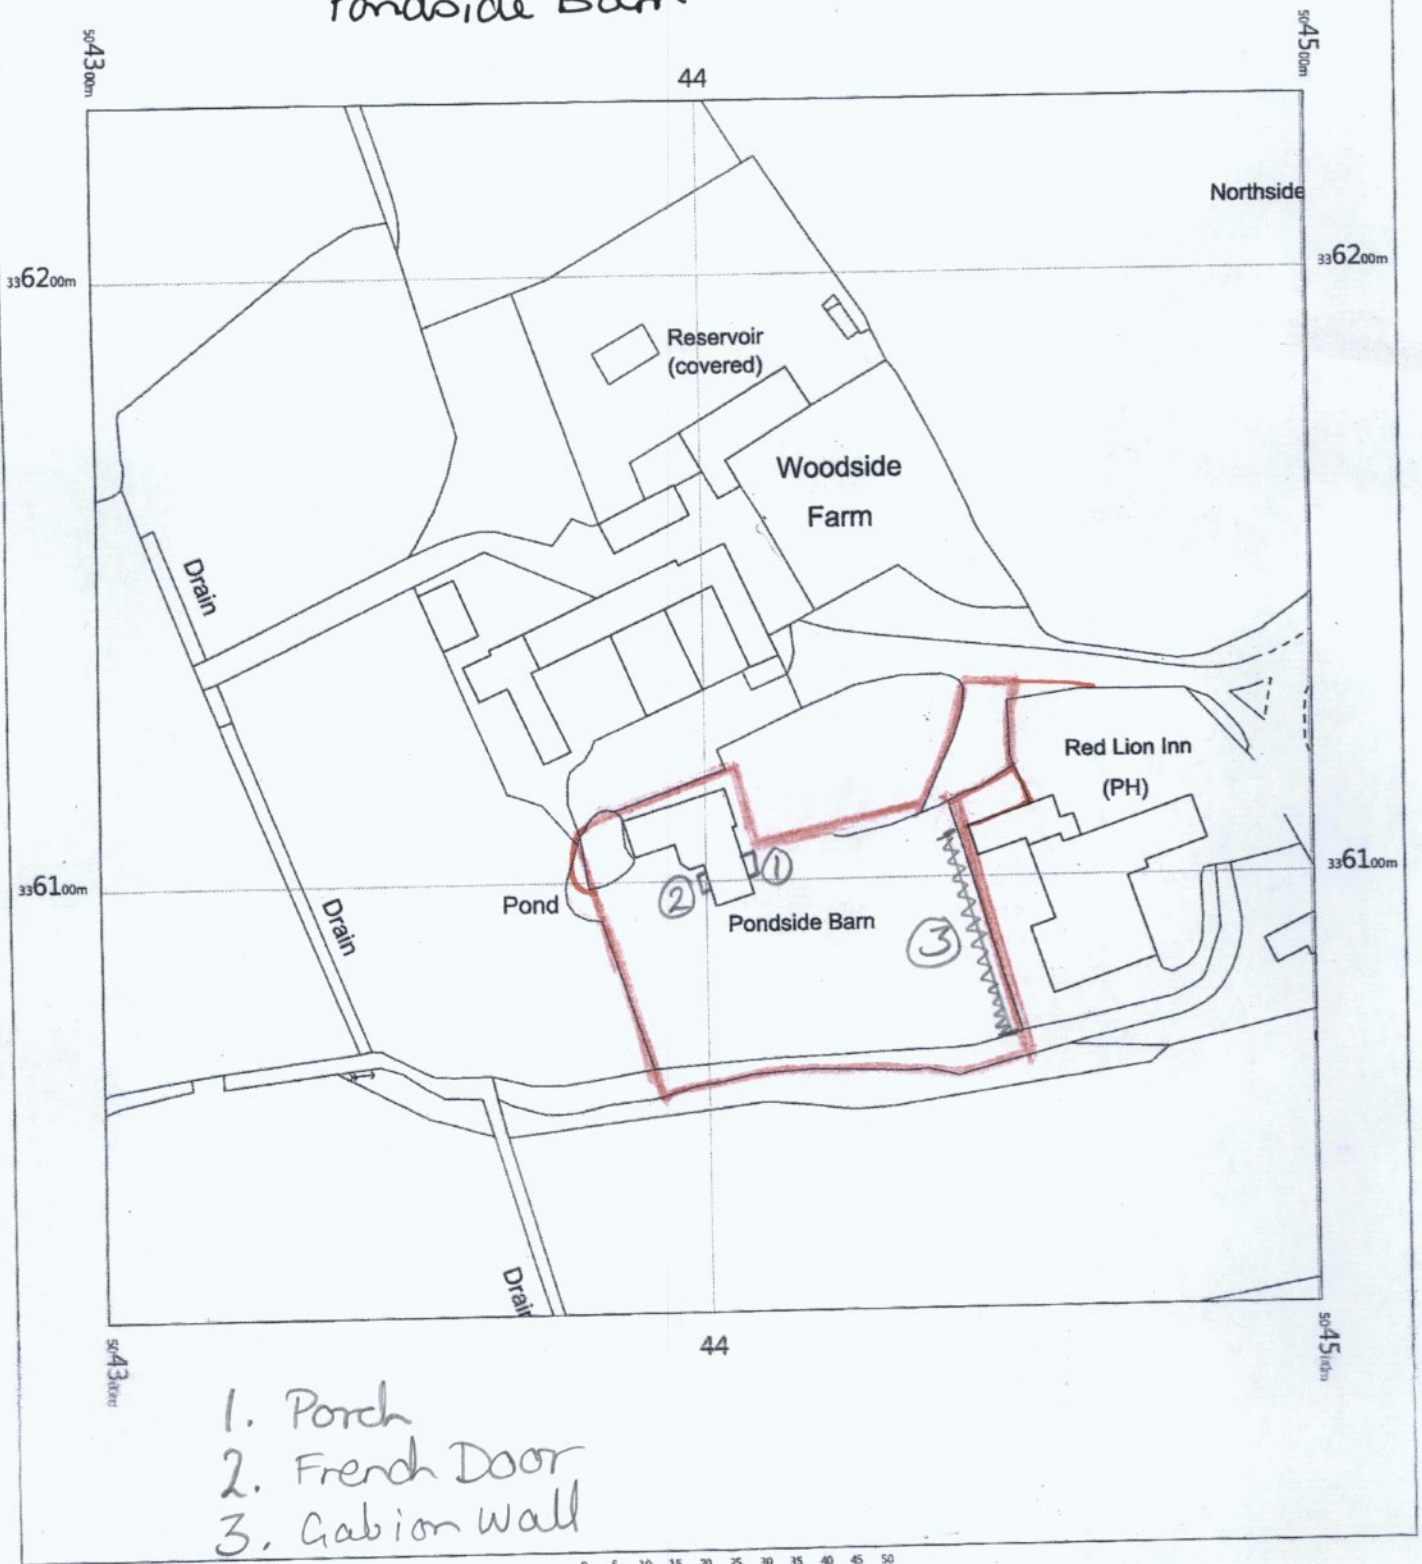

- 1. Porch
- 2. French Door
- 3. Gabion Wall

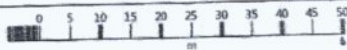

OS MasterMap 1250/2500/10000 scale
 Tuesday, November 13, 2018, ID: CM-00756072
www.centremapslive.co.uk

1:1250 scale print at A4, Centre: 504400 E, 336129 N

©Crown Copyright Ordnance Survey. Licence no. 100019980



CENTRE
MAPS
LIVE.

RECEIVED NORTH KESTEVEN DISTRICT COUNCIL
 18 AUG 2022
 POST