


EXISTING BLOCK PLAN 1:500

- Tree Legend**
- T1 - Silver Birch
 - T2 - Cherry
 - T3 - Eucalyptus
 - T4 - Laburnum
 - T5 - Birch
 - T6 - Willow
 - T7 - Sycamore
 - T8 - Bay Tree
 - T9 - Maple

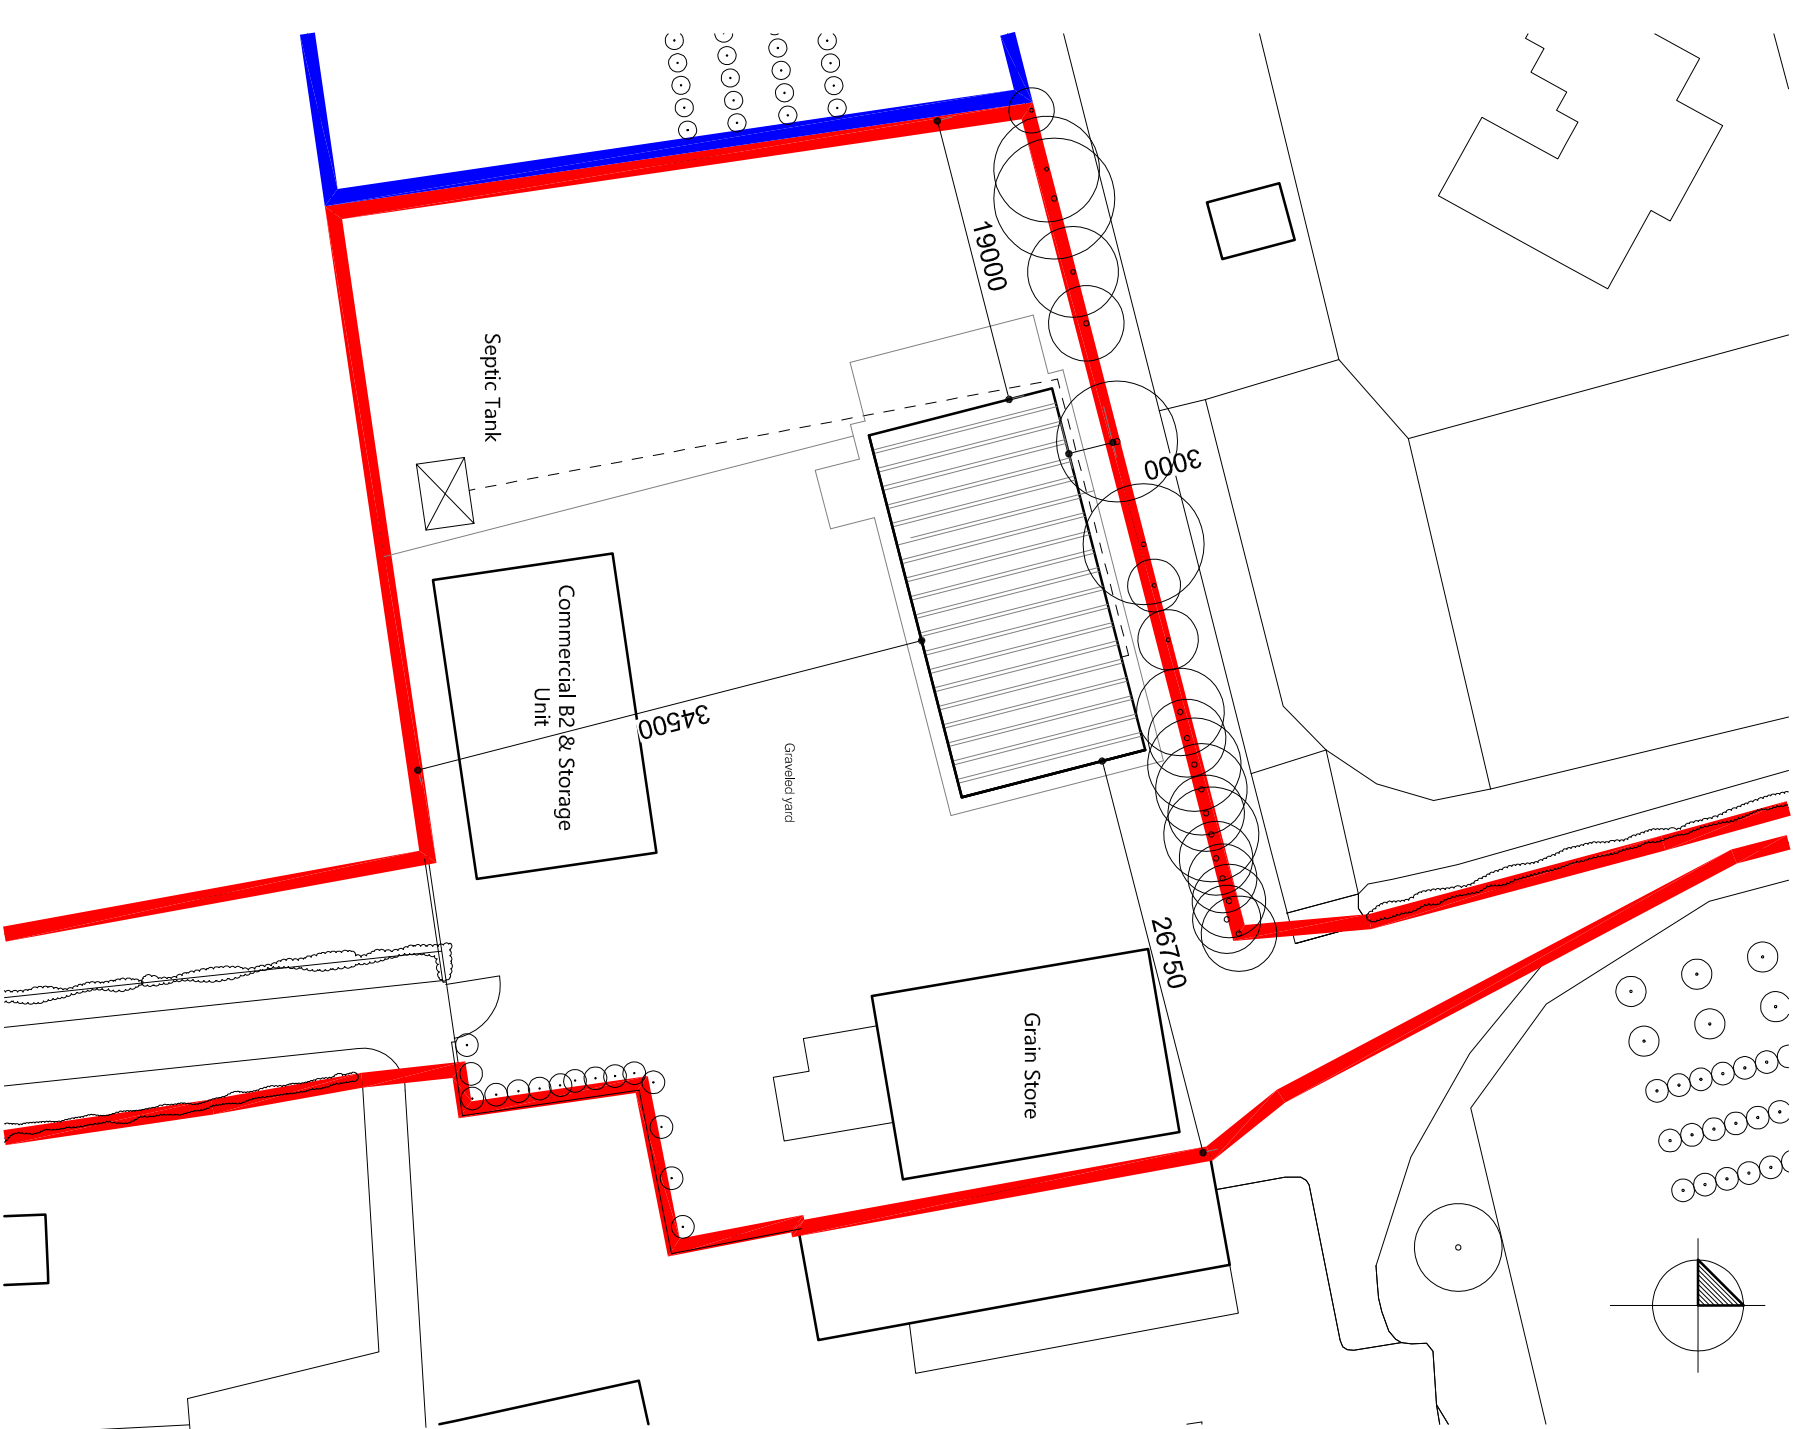

PROPOSED BLOCK PLAN 1:500

Rev A - Existing block plan added & existing trees on site. Location plan removed. (Aug 22)

PROPOSED UNIT (BREWERY) FOR FARM DIVERSIFICATION AT
 CEDE FARM, HELPRINGHAM ROAD, BURTON PEDWARDINE, SLEAFORD, LINGS

FOR - MR D. BEEVER

DATE - JULY 2022

SCALE - 1:500

DWG. NO. 22-002a

