


Existing Block Plan - 1:500@A2

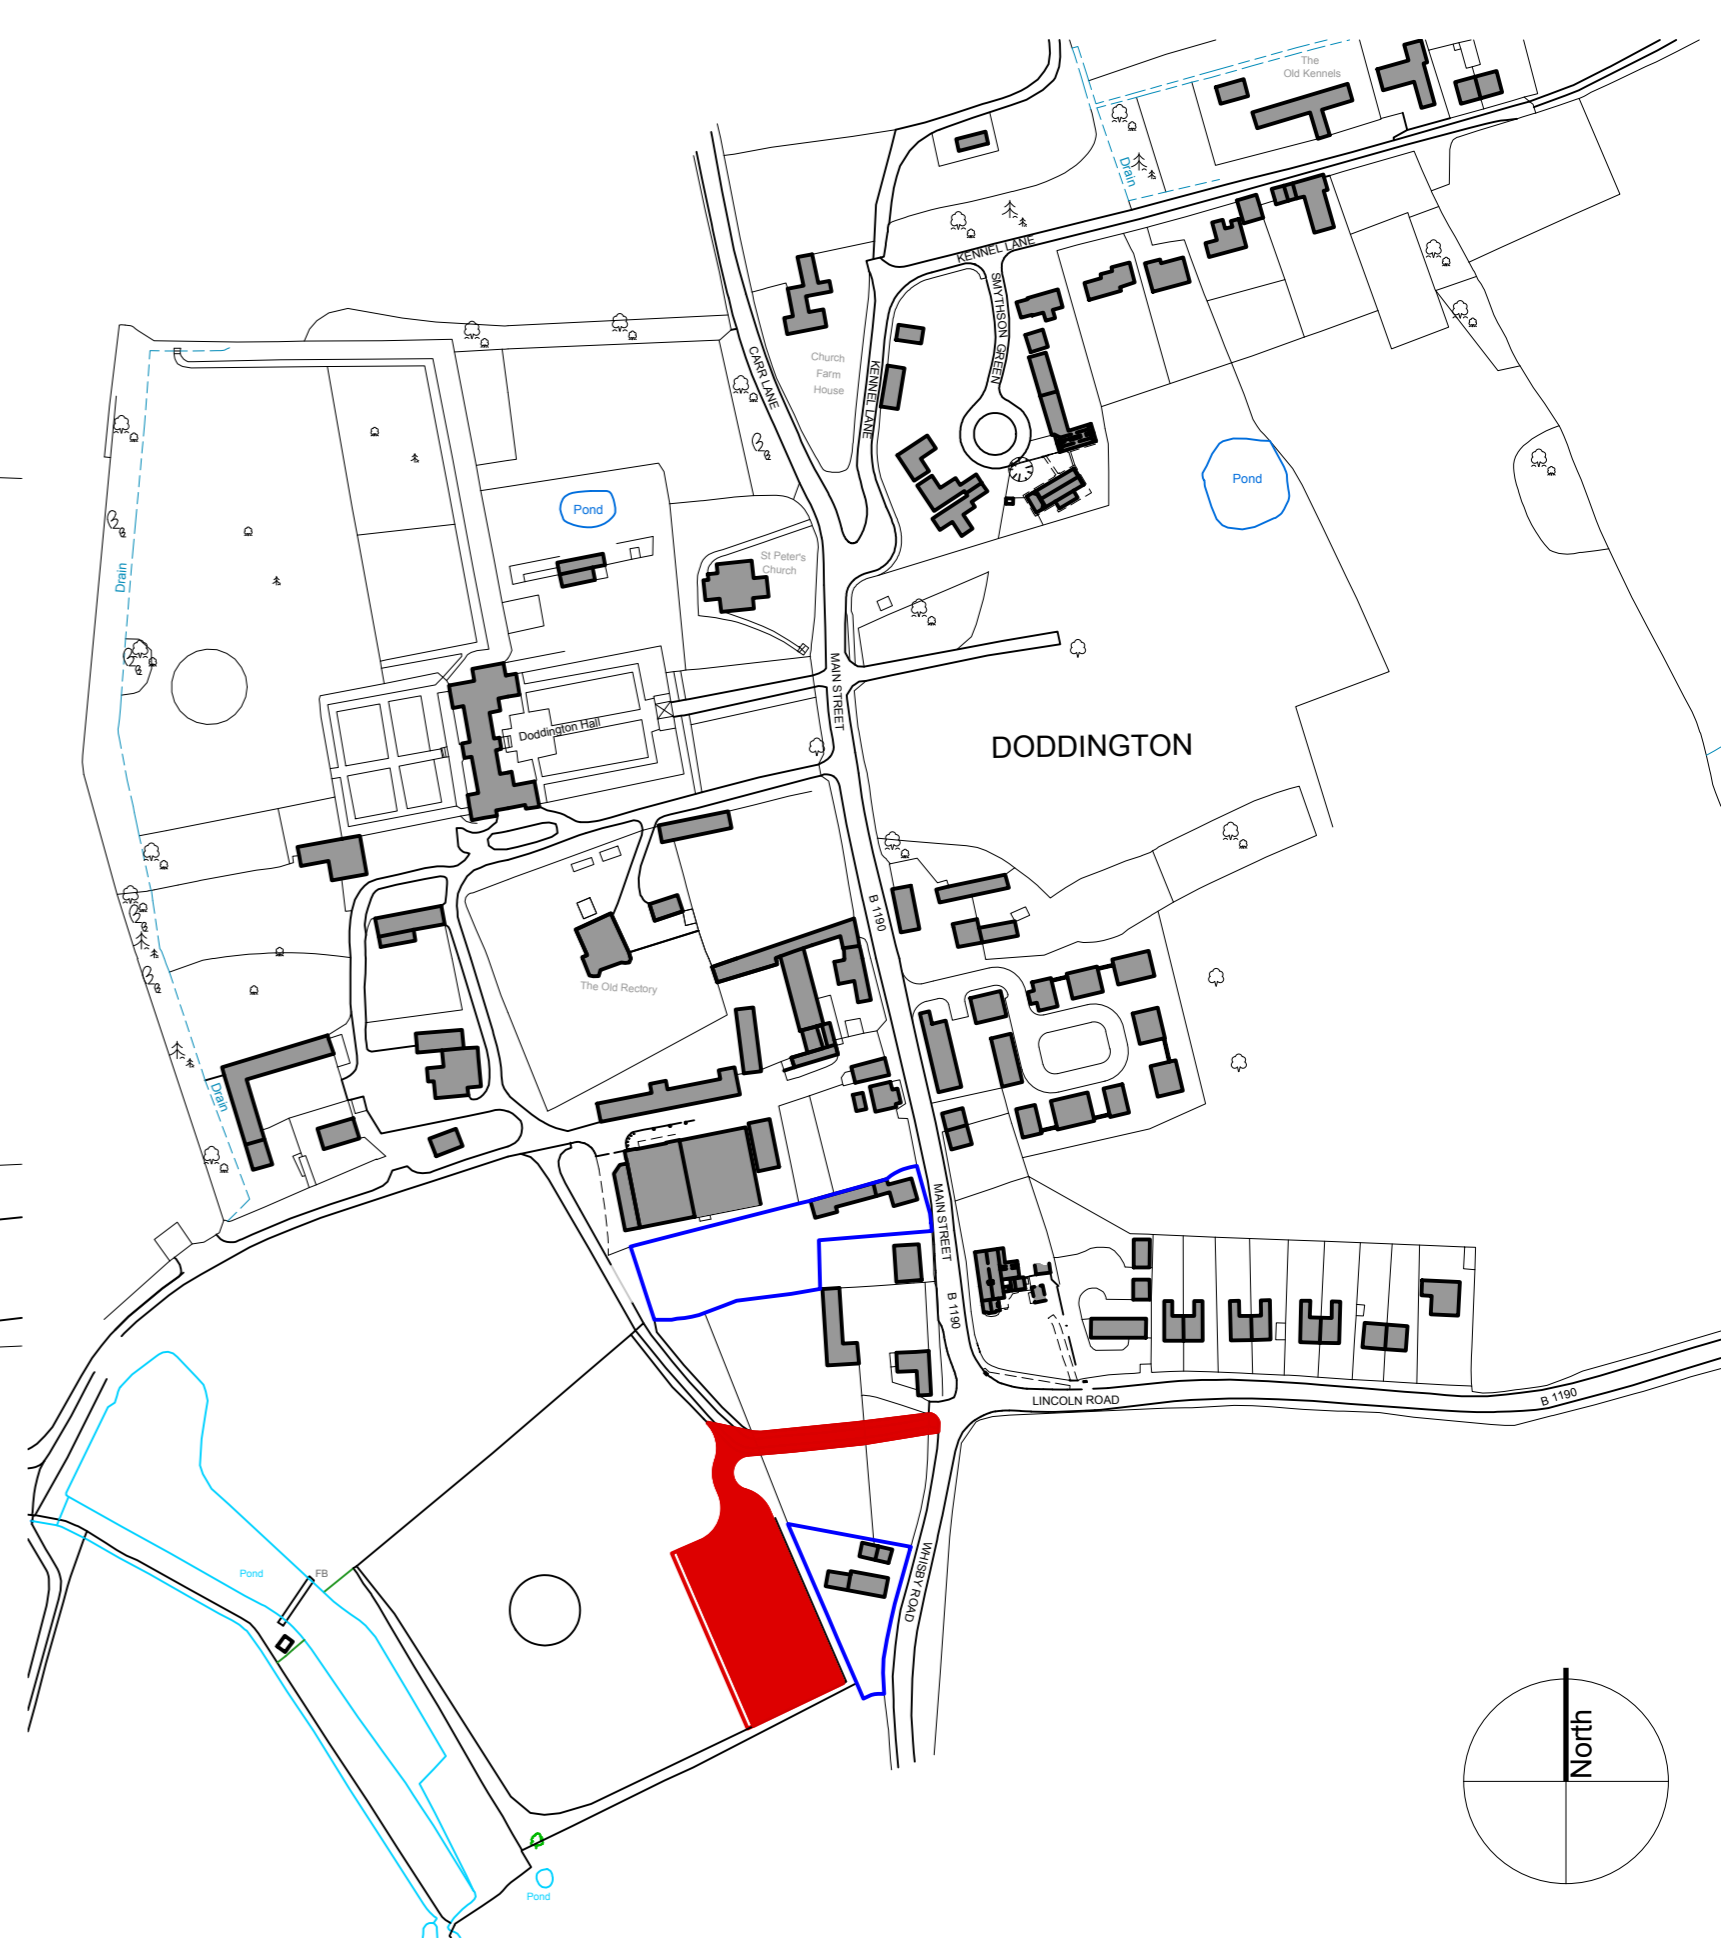

Existing Site Location Plan - 1:2500@A2

Amendments

SDA

STEVEN DUNN ARCHITECTS

T: 01526 860757 E: steve@stevendunnarchitects.co.uk
HADLEIGH HOUSE, HIGH STREET, WALCOTT, LINCOLN, LN43SN

PROJECT DETAILS

New Boiler House and General Purpose Store Building.

CLIENT

Doddington Enterprises LLP

DRAWING TITLE

Existing Site Location & Block Plan

DATE August 2022	DRAWN PR
SCALE @ A2	DRNG No. 2696-A2-01

Copyright: This drawing and its entire contents are protected under the Copyright (Designs and Patents) Act 1990, and no portion shall be copied, duplicated, or otherwise reproduced and/or transmitted by any means whatsoever, without the prior written consent of the Author. Do Not scale from this drawing. Work to figured dimensions only. All dimensions are to be checked on site prior to commencement of works. Any discrepancies must be brought to the attention of the Architect prior to commencement of works on site.