
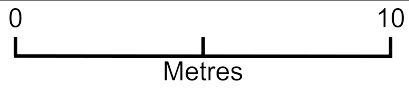


Location of apple tree

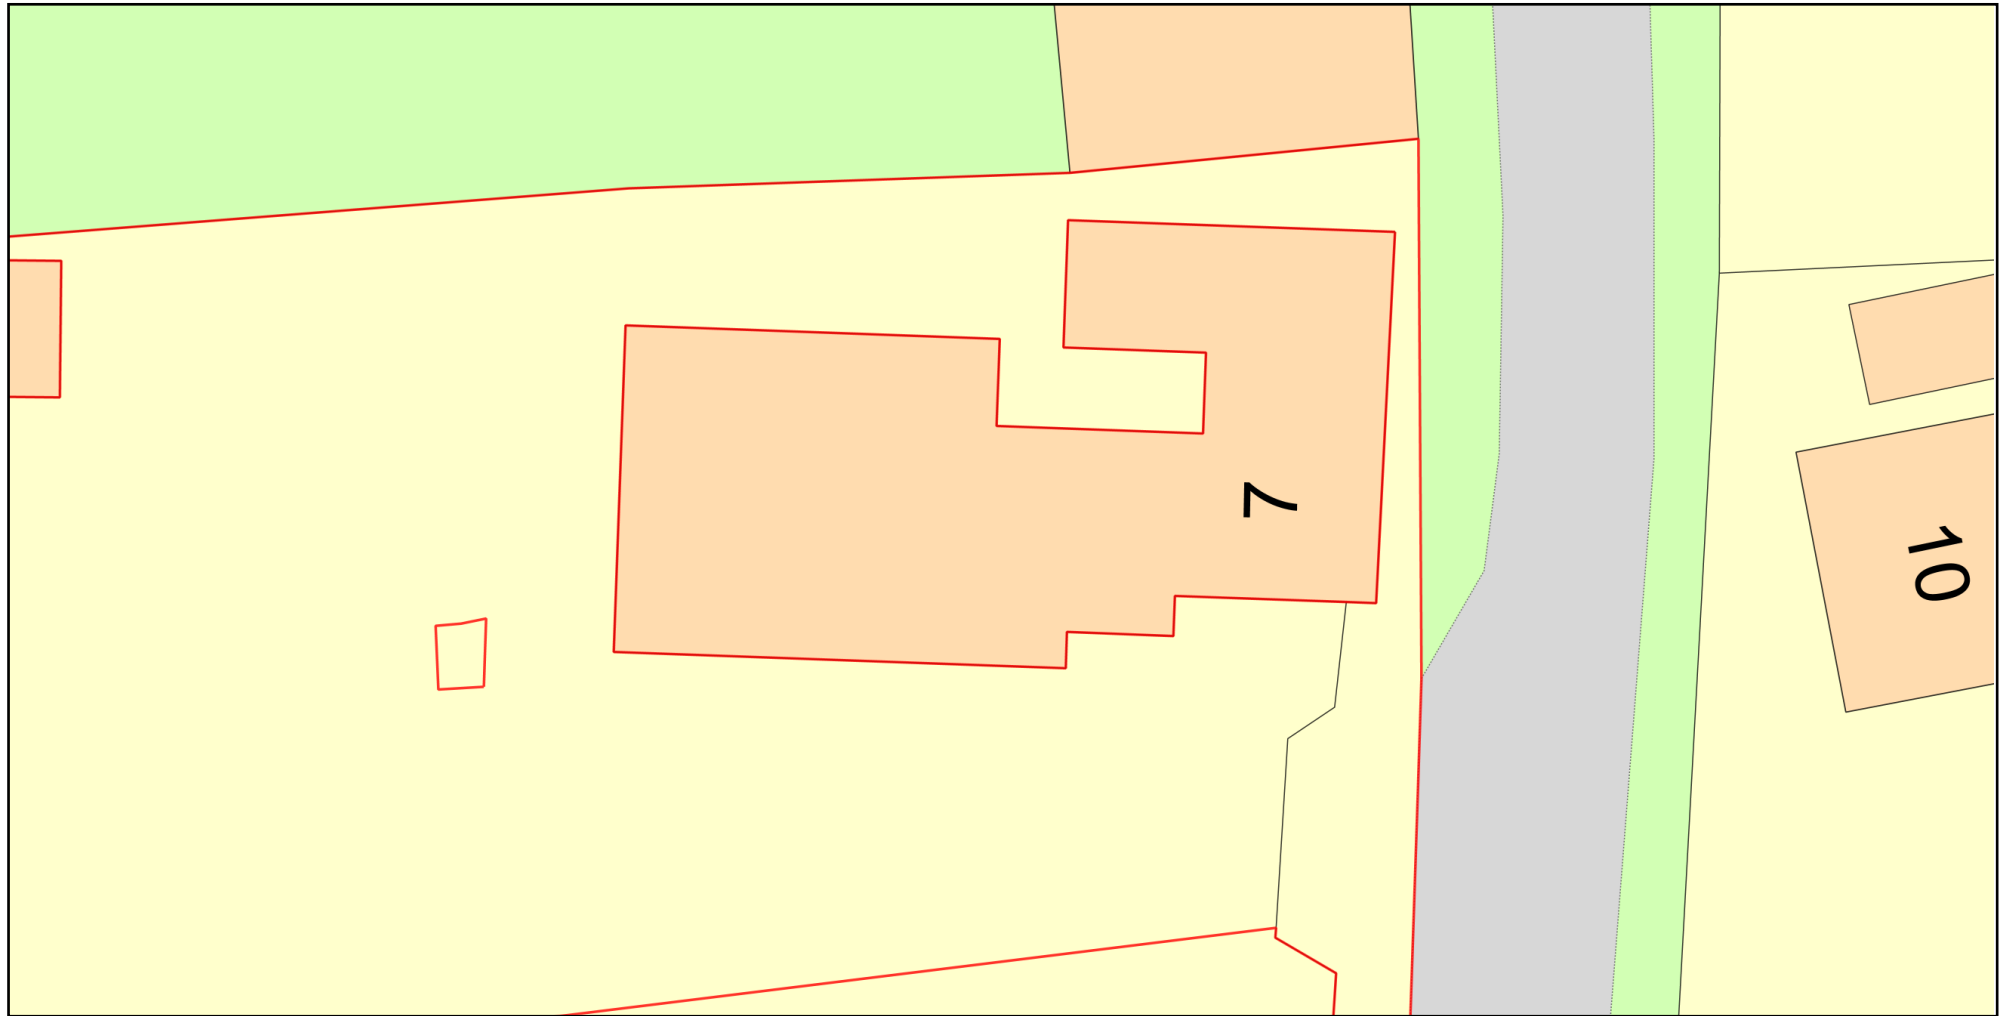

Plan Produced for: Diana Patterson

Date Produced: 30 Aug 2022

Plan Reference Number: TQRQM22242140321644

Scale: 1:200 @ A4

© Crown copyright and database rights 2021 OS 100042766