



RIVER TAME

The Mill House

Tamworth Road

Mill Cottages


Haselour Lane


Elford Mill

Proposed single storey extension

Mill View Cottages

8

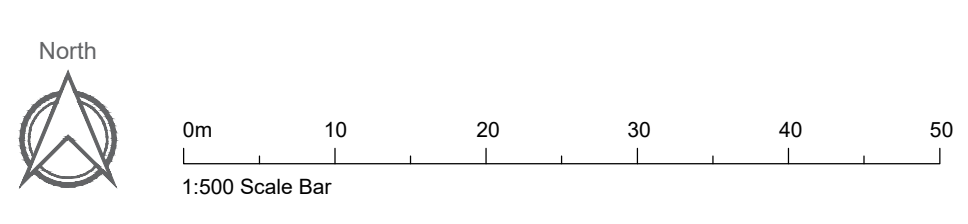

Rev	Date	Note
Revisions		
Client: Mr and Mrs O Shea		
Project: Elford Mill, Tamworth Road, Lichfield, Staffs, B79 9BL		
Drawing title: Block Plan		
Drawing number: SK194-100	Revision: -	
Date: August 2022	Scale: 1:500@A1	
		Justin M Jones RIBA Chartered Architect 116 Gillway Lane Tamworth Staffordshire B79 8PW T: 07372 686723 Justin@jmiarchitecture.com www.JMJarchitecture.com

This drawing has been prepared and the copyright of this drawing and the content of this drawing is the property of Justin M Jones RIBA Chartered Architect. It is not to be used for any other purpose without the written consent of Justin M Jones RIBA Chartered Architect. © JMJ Architecture 2018