


SOUTH WEST-NORTH WEST VIEW



SOUTH EAST VIEW



NORTH EAST VIEW

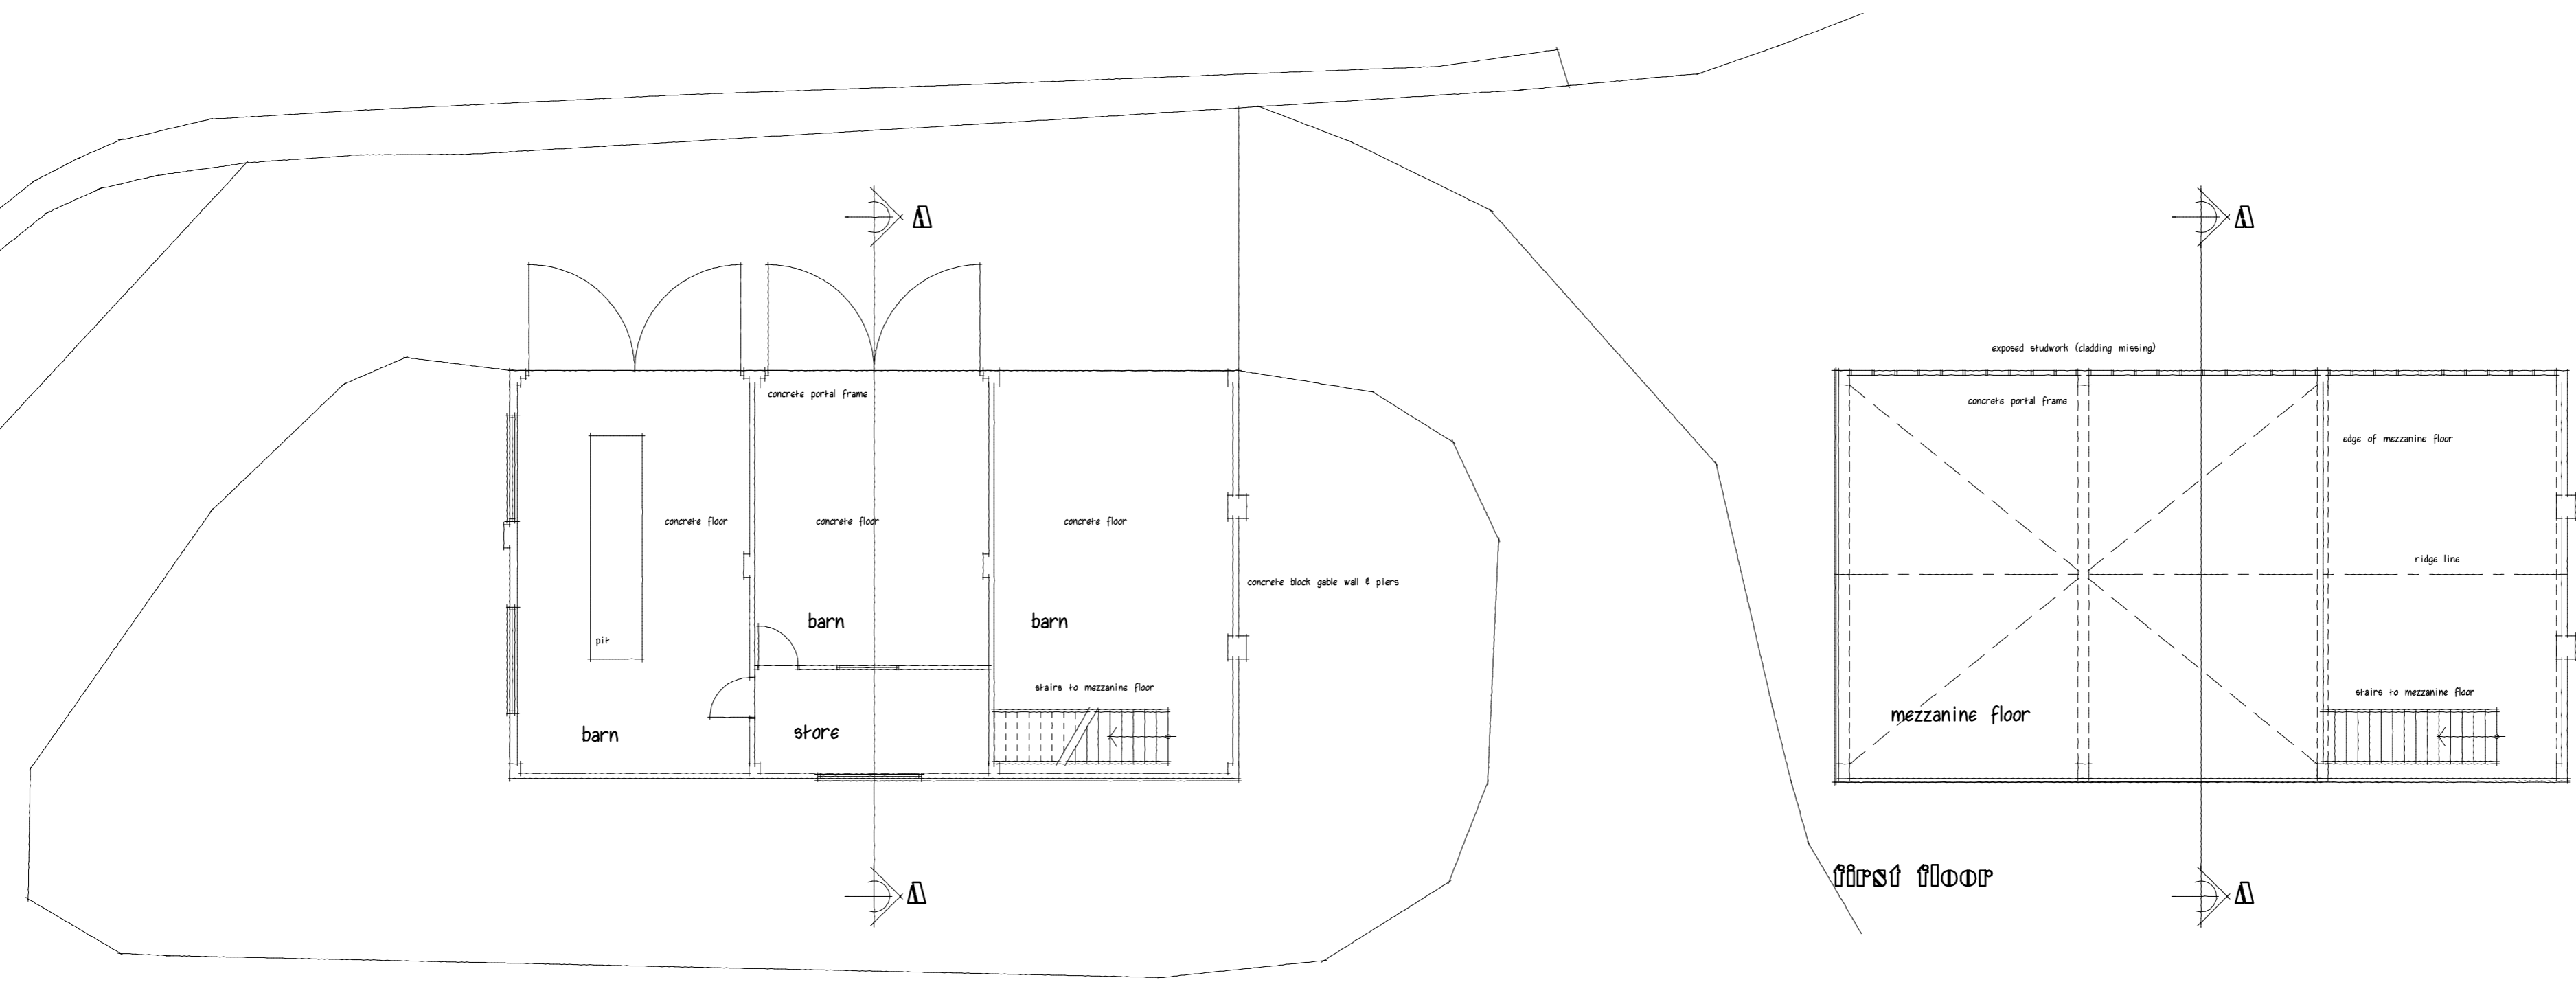

floor area = 175m²



REV A	
ISSUE	PLANNING 2
SITE	Trethewey Farm, Rumford, Padstow, Cornwall, PL27 7RX
PROJECT	Conversion Of Existing Redundant Barn to Farm Single Dwelling
DETAILS	EXISTING 2 Plan, Elevation & Section
PLAN N°	1725 2
SCALES	1:100 # A1
DATE	FEBRUARY 2022
DRAWN	Peter Scott

Peter Scott
architecture
email : samp@peter-scott.co.uk
telephone : 07812815585