


South Elevation (Existing)

1 : 100

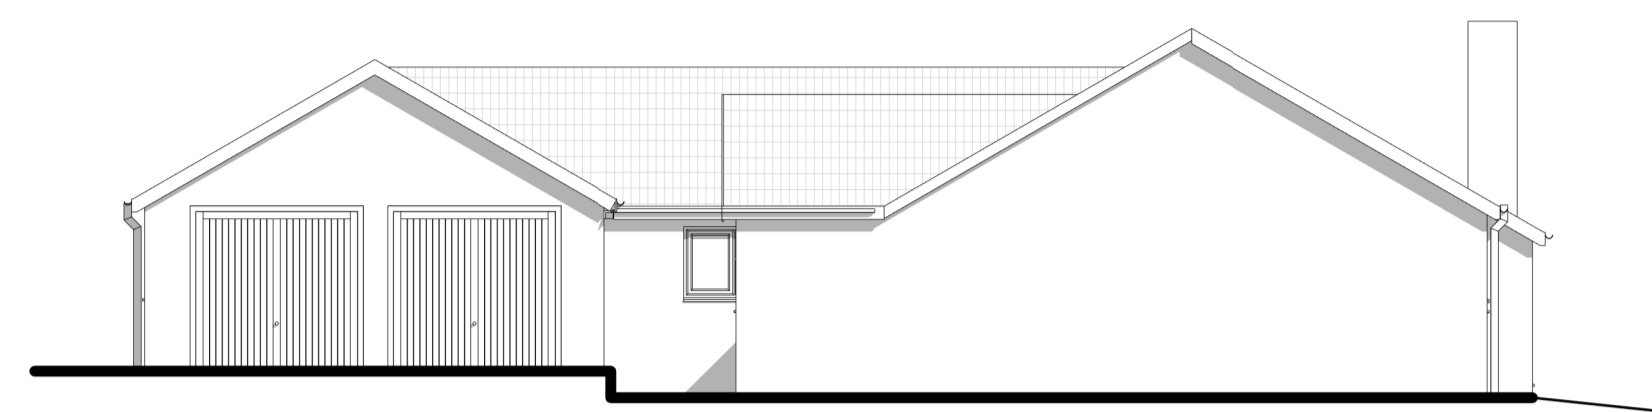


East Elevation (Existing)

1 : 100




Front Elevation (Existing)

1 : 100

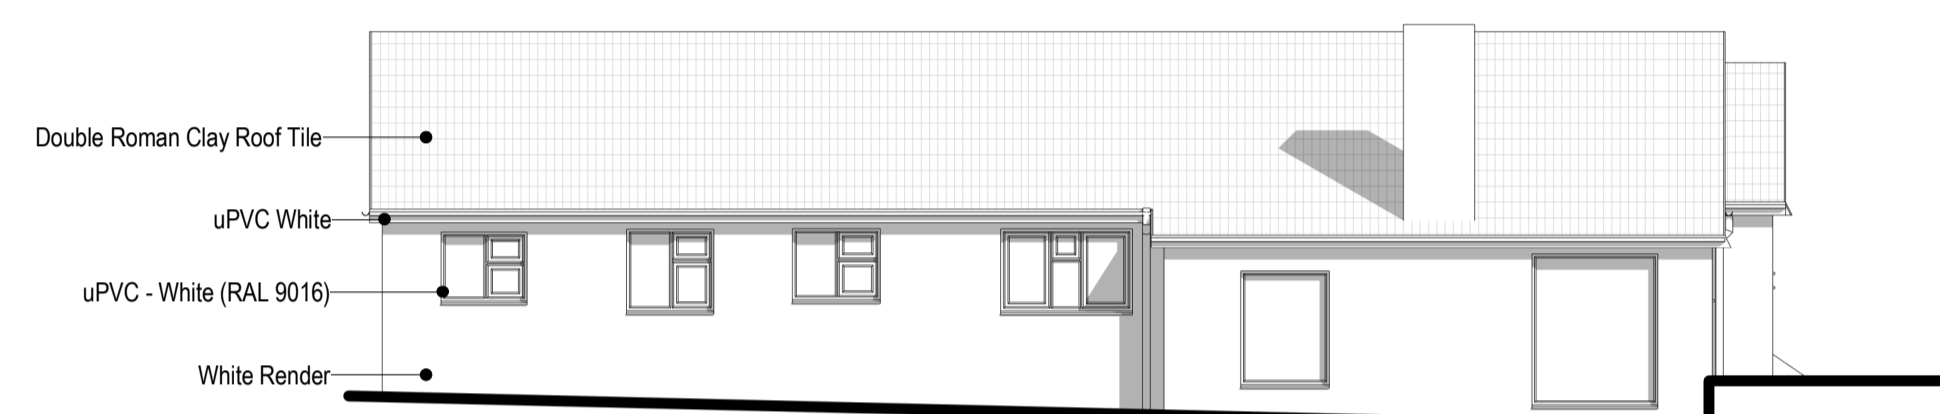


North Elevation (Existing)

1 : 100

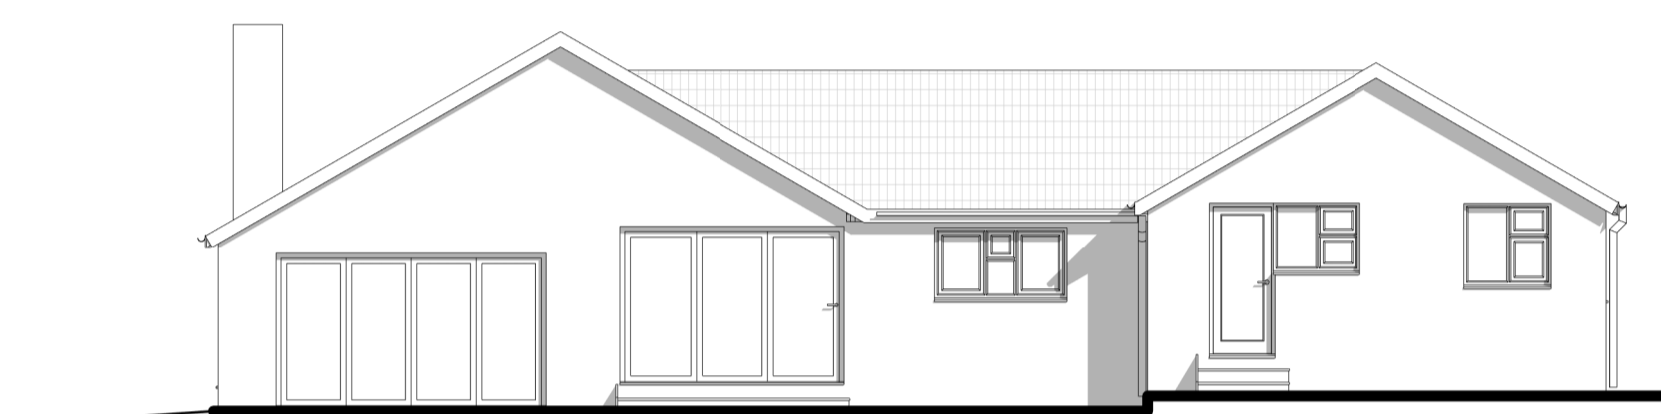

West Elevation (Existing)

1 : 100

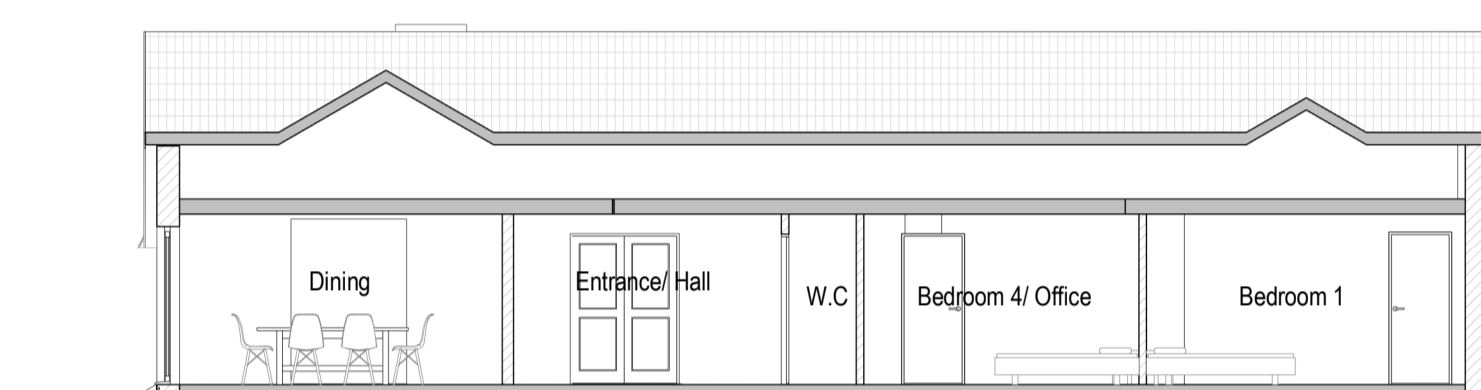


Section B-B as Existing

1 : 100



Ground Floor (Existing)

1 : 100

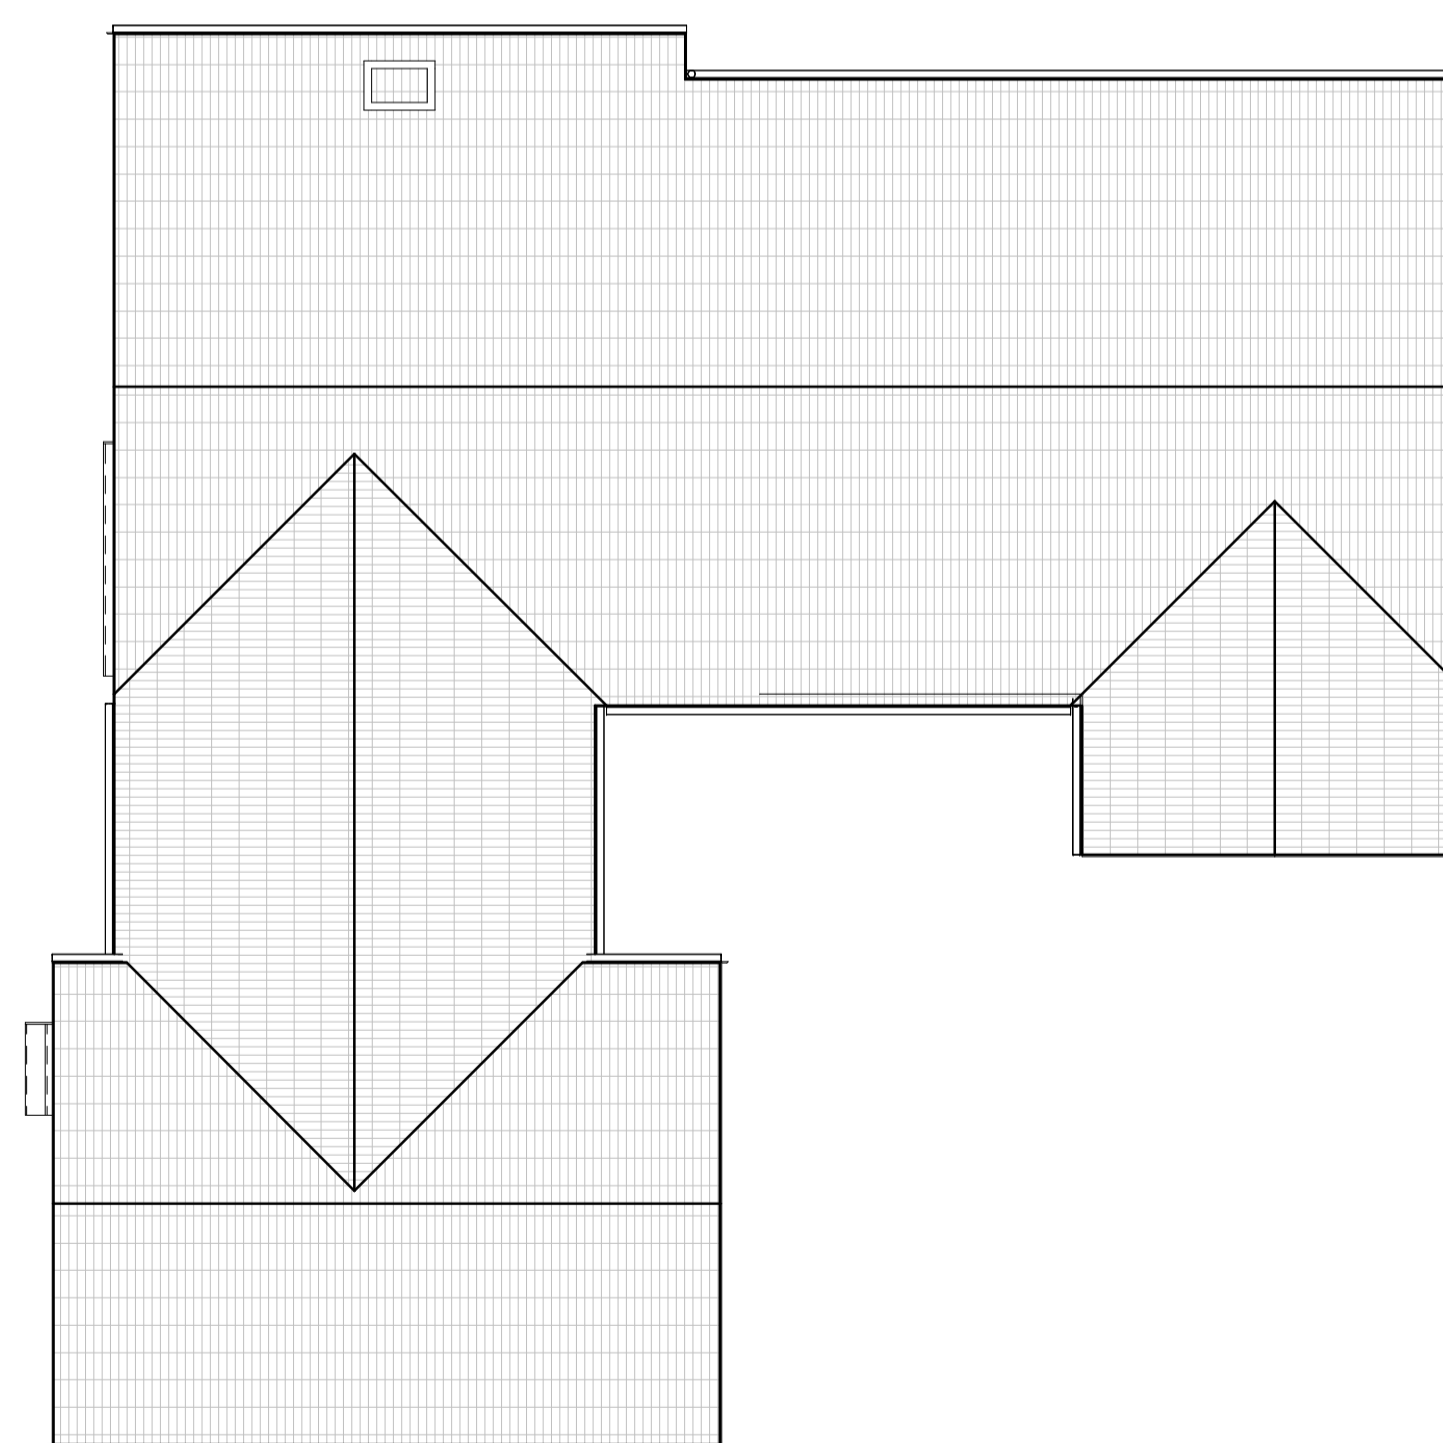

Roof Plan (Existing)

1 : 100