



South Elevation
1 : 100

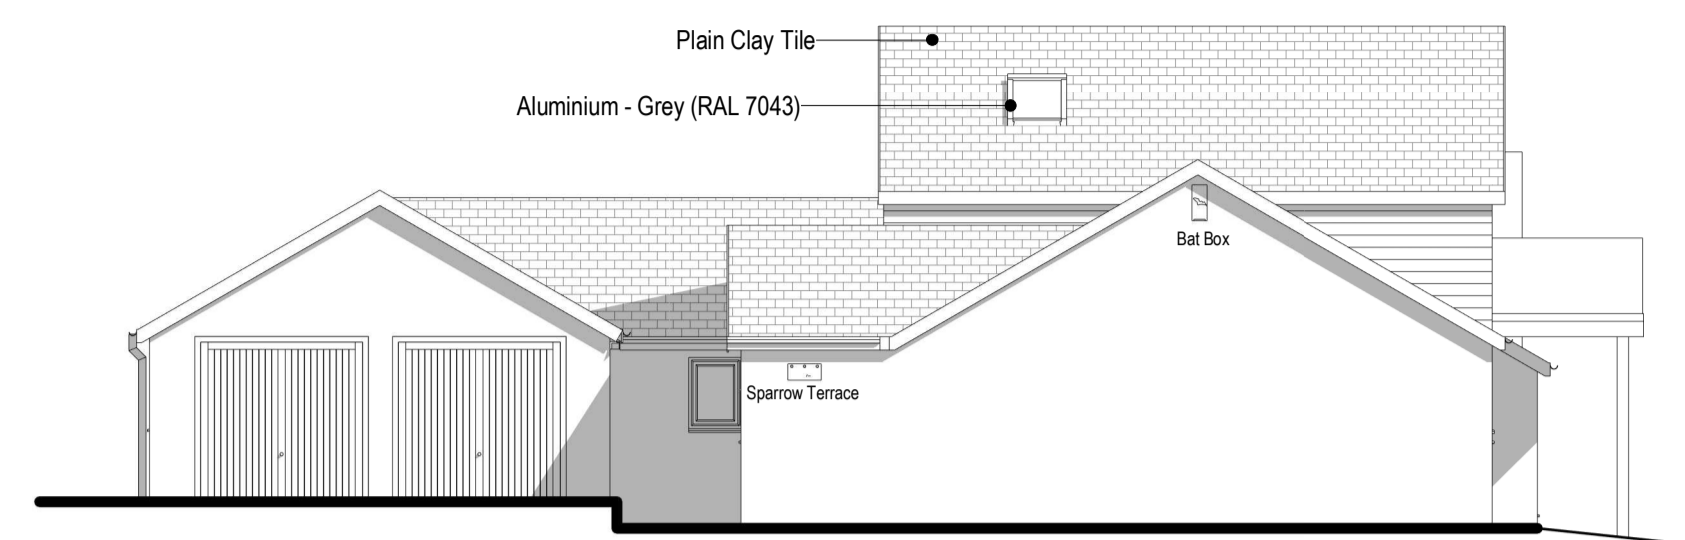


East Elevation
1 : 100




Front Elevation
1 : 100

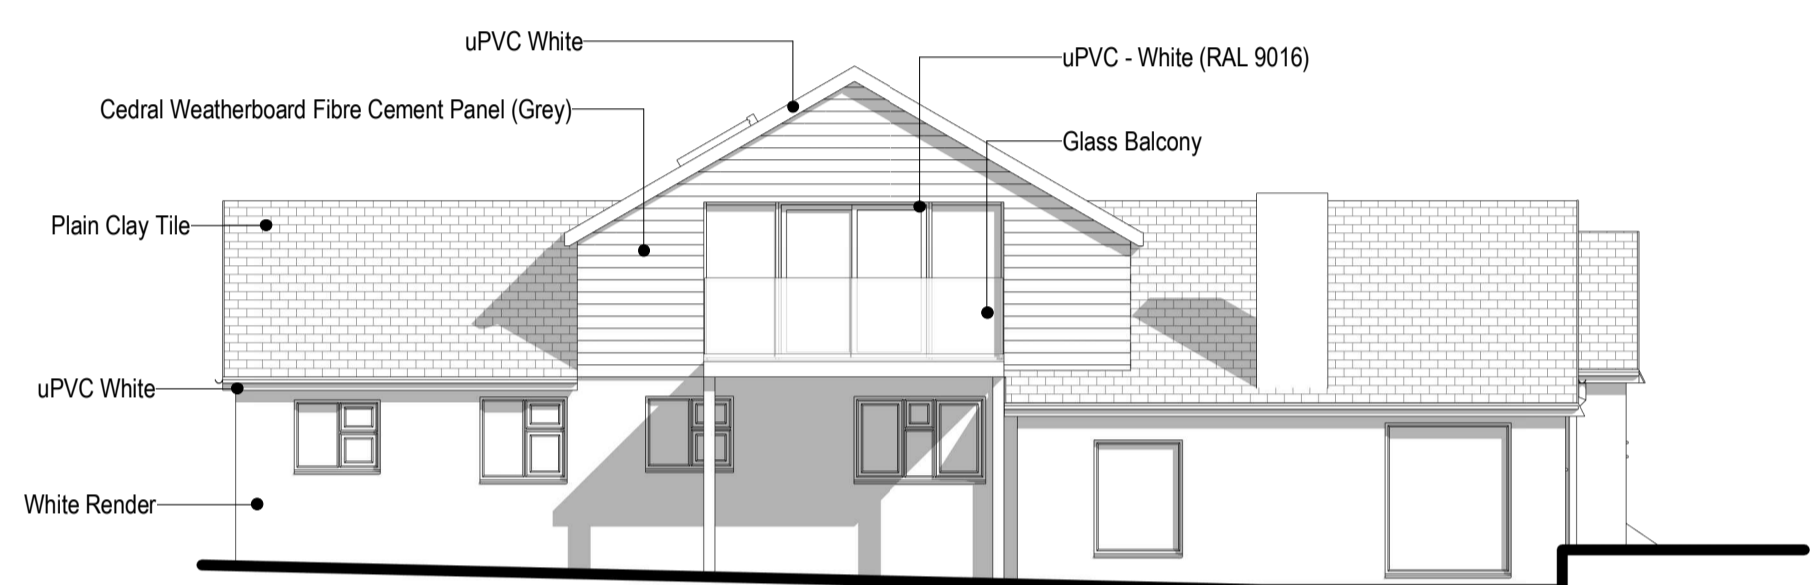

North Elevation
1 : 100

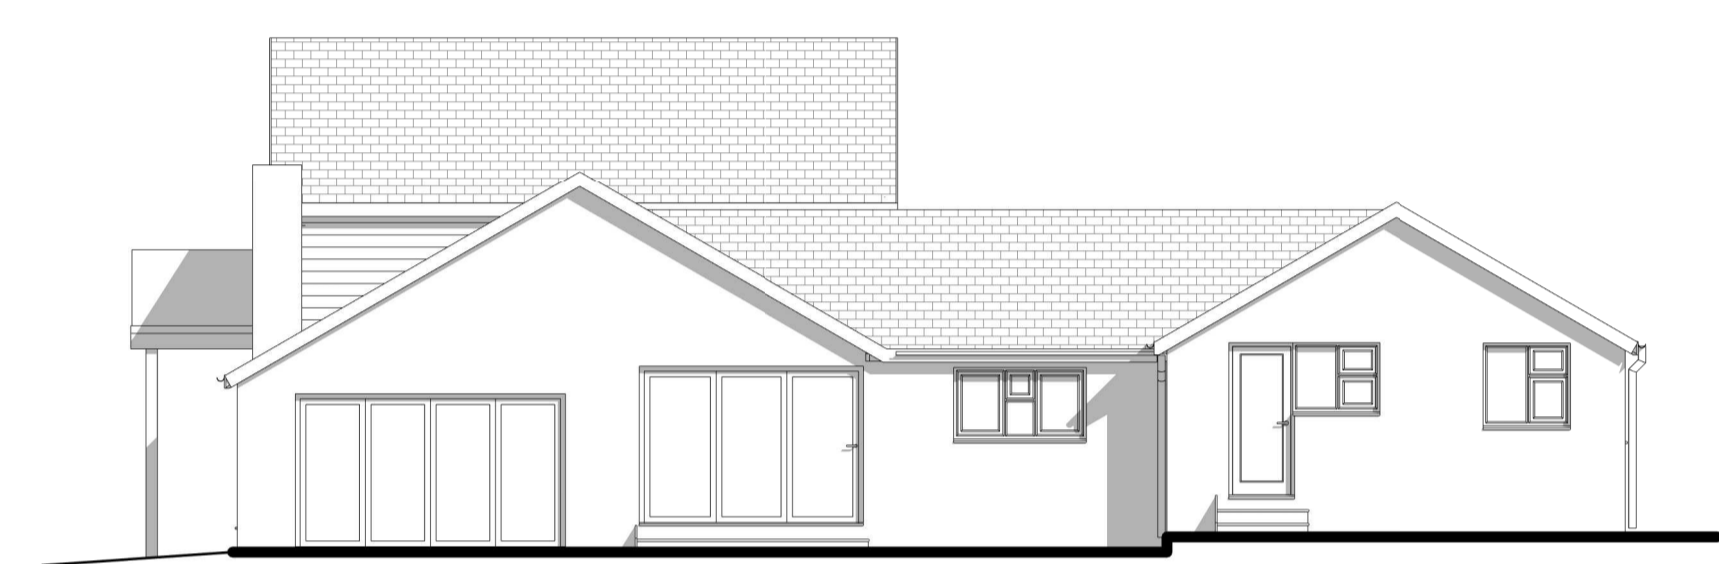


West Elevation
1 : 100

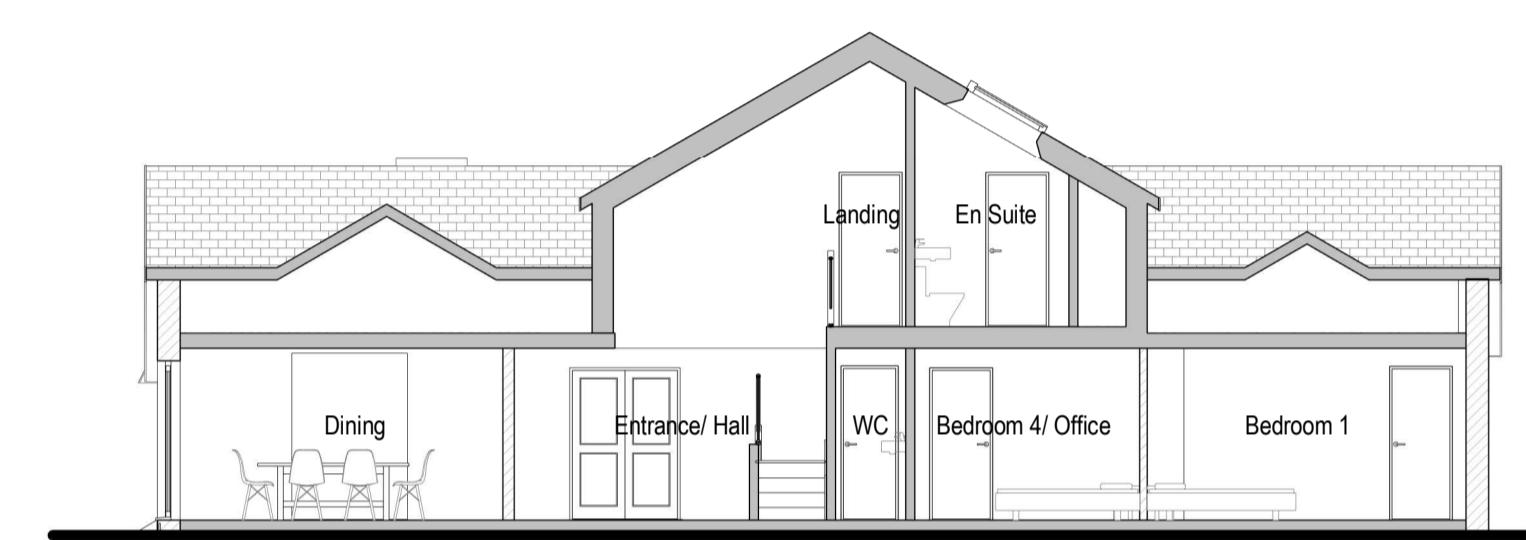

Section B-B
1 : 100



Ground Floor
1 : 100

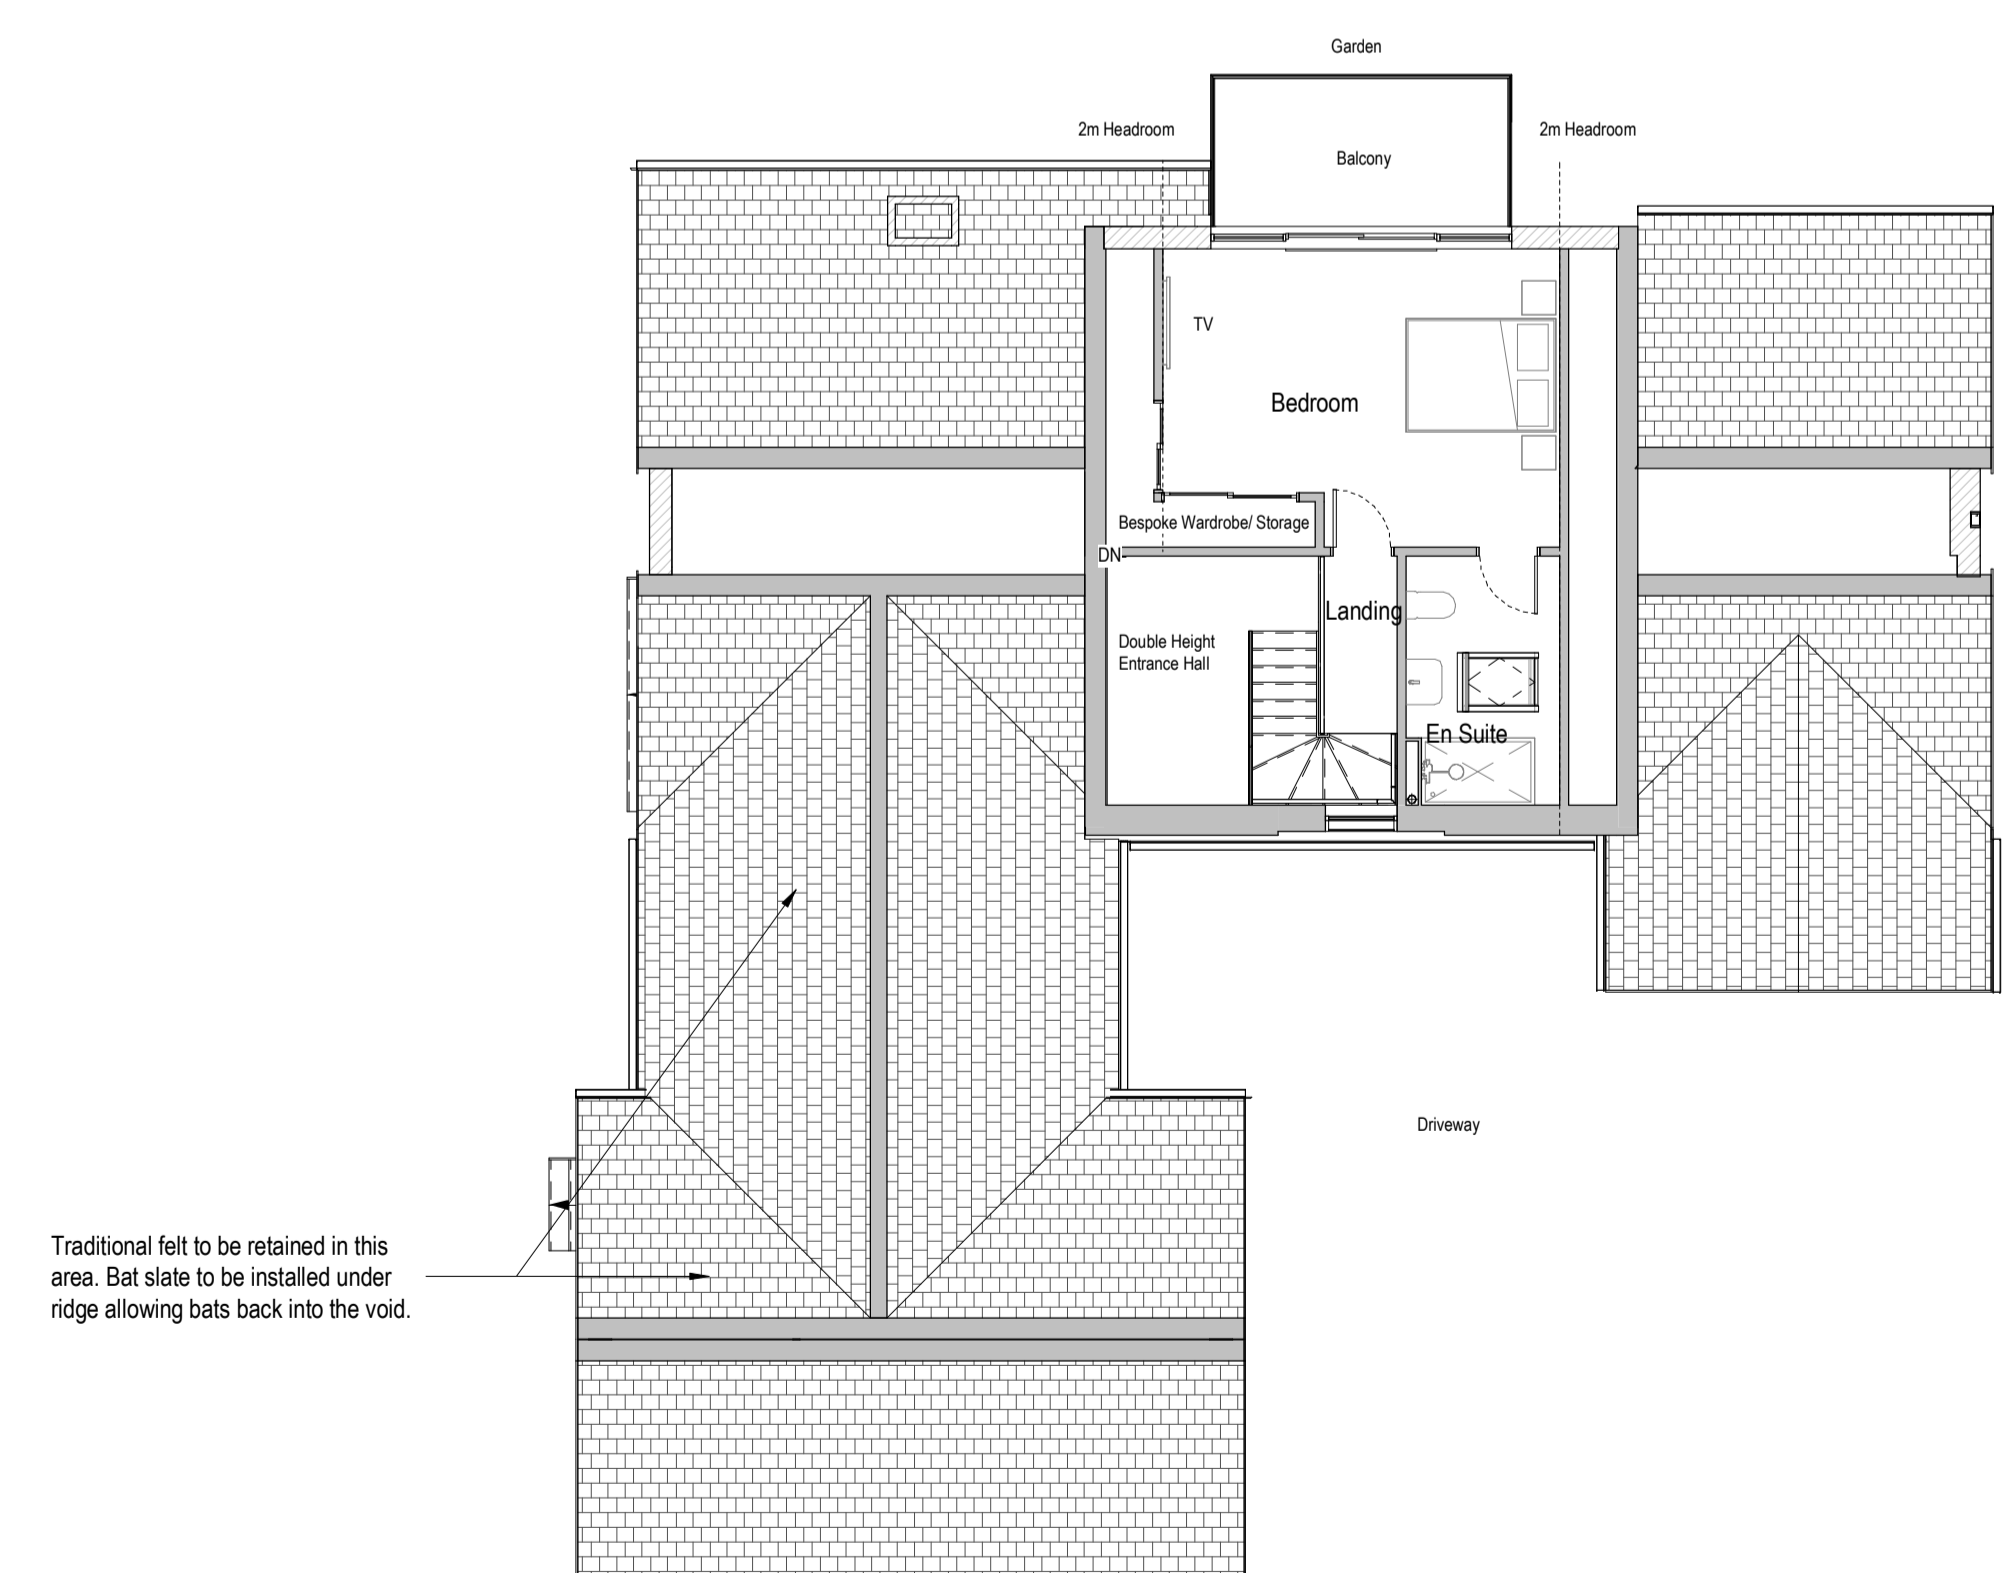

First Floor
1 : 100