


APPROX. POSITION OF TRUSSES

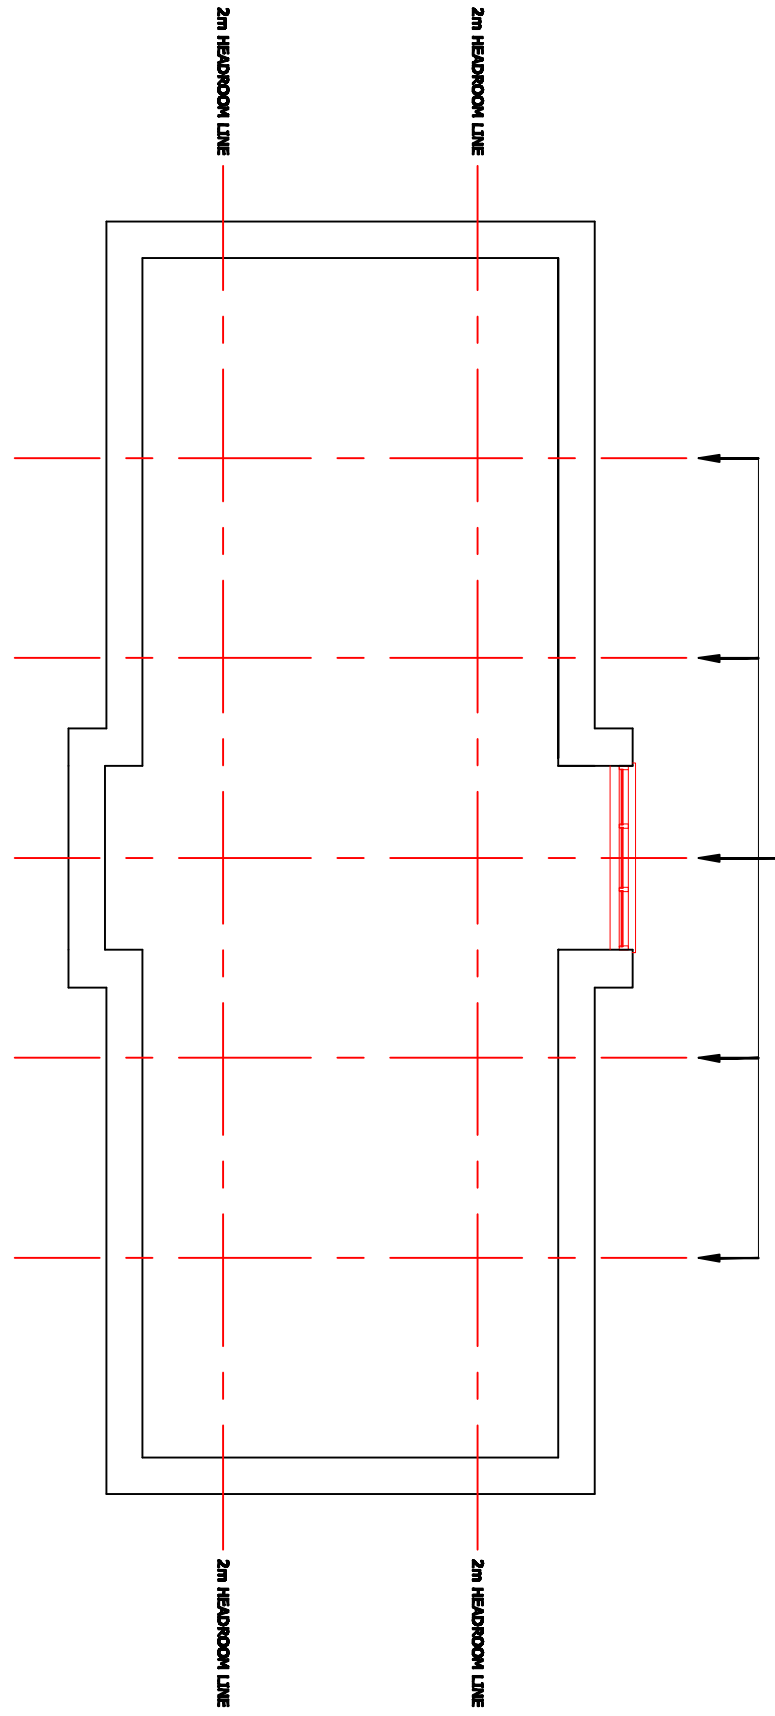

NOTES



**THE LAURELS,
STREATHAM BOVE
DARTER
DV4 4RE**
TEL/FAX : 01282 279171
E-MAIL : info@bldg.com

PROJECT, CLIENT & LOCATION

CONVERSION OF BARN TO SINGLE DWELLING
FOR
MRS LEWIS
PYLEMOOR FARM
WASHFIELD
DEVON

DRAWING

EXISTING LAYOUTS

SCALE : 1:100 on A3	DATE: MARCH 2013
DRAWN : SCM	REV. :
DRAWING No. :P/EX LAYOUTS/01	