



Pylemore Farm

Pond

PROPOSED BARN CONVERSION

PROPOSED CARPORT WITH BAT ROOST

SEPTIC TANK


SOAKAWAY

Pylemore Cottage

Pylemore

e Lodge

Ordnance Survey, (c) Crown Copyright 2022. All rights reserved. Licence number 100022432

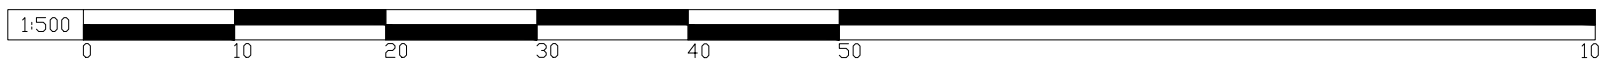

1A Fore Street,
Cullompton,
Devon
EX15 1JW

Tel. 01884 38662
www.xlplanning.co.uk
info@xlplanning.co.uk

LOCATION:
PYLEMORE MANOR FARM,
WASHFIELD,
DEVON,
EX16 9RF

CLIENT:
D LEWIS

DRAWING TITLE:
BLOCK PLAN

DRAWING NUMBER: 8722/02
DRAWN BY: MB
SCALE: 1:500
DATE: AUGUST 22
SHEET SIZE: A3

REV	DESCRIPTION	DATE
A	PLANNING ISSUE	31/08/22