


Notes  
The information contained on this drawing is for planning purposes only. All dimensions are to be checked on site before work commences.

Revisions:

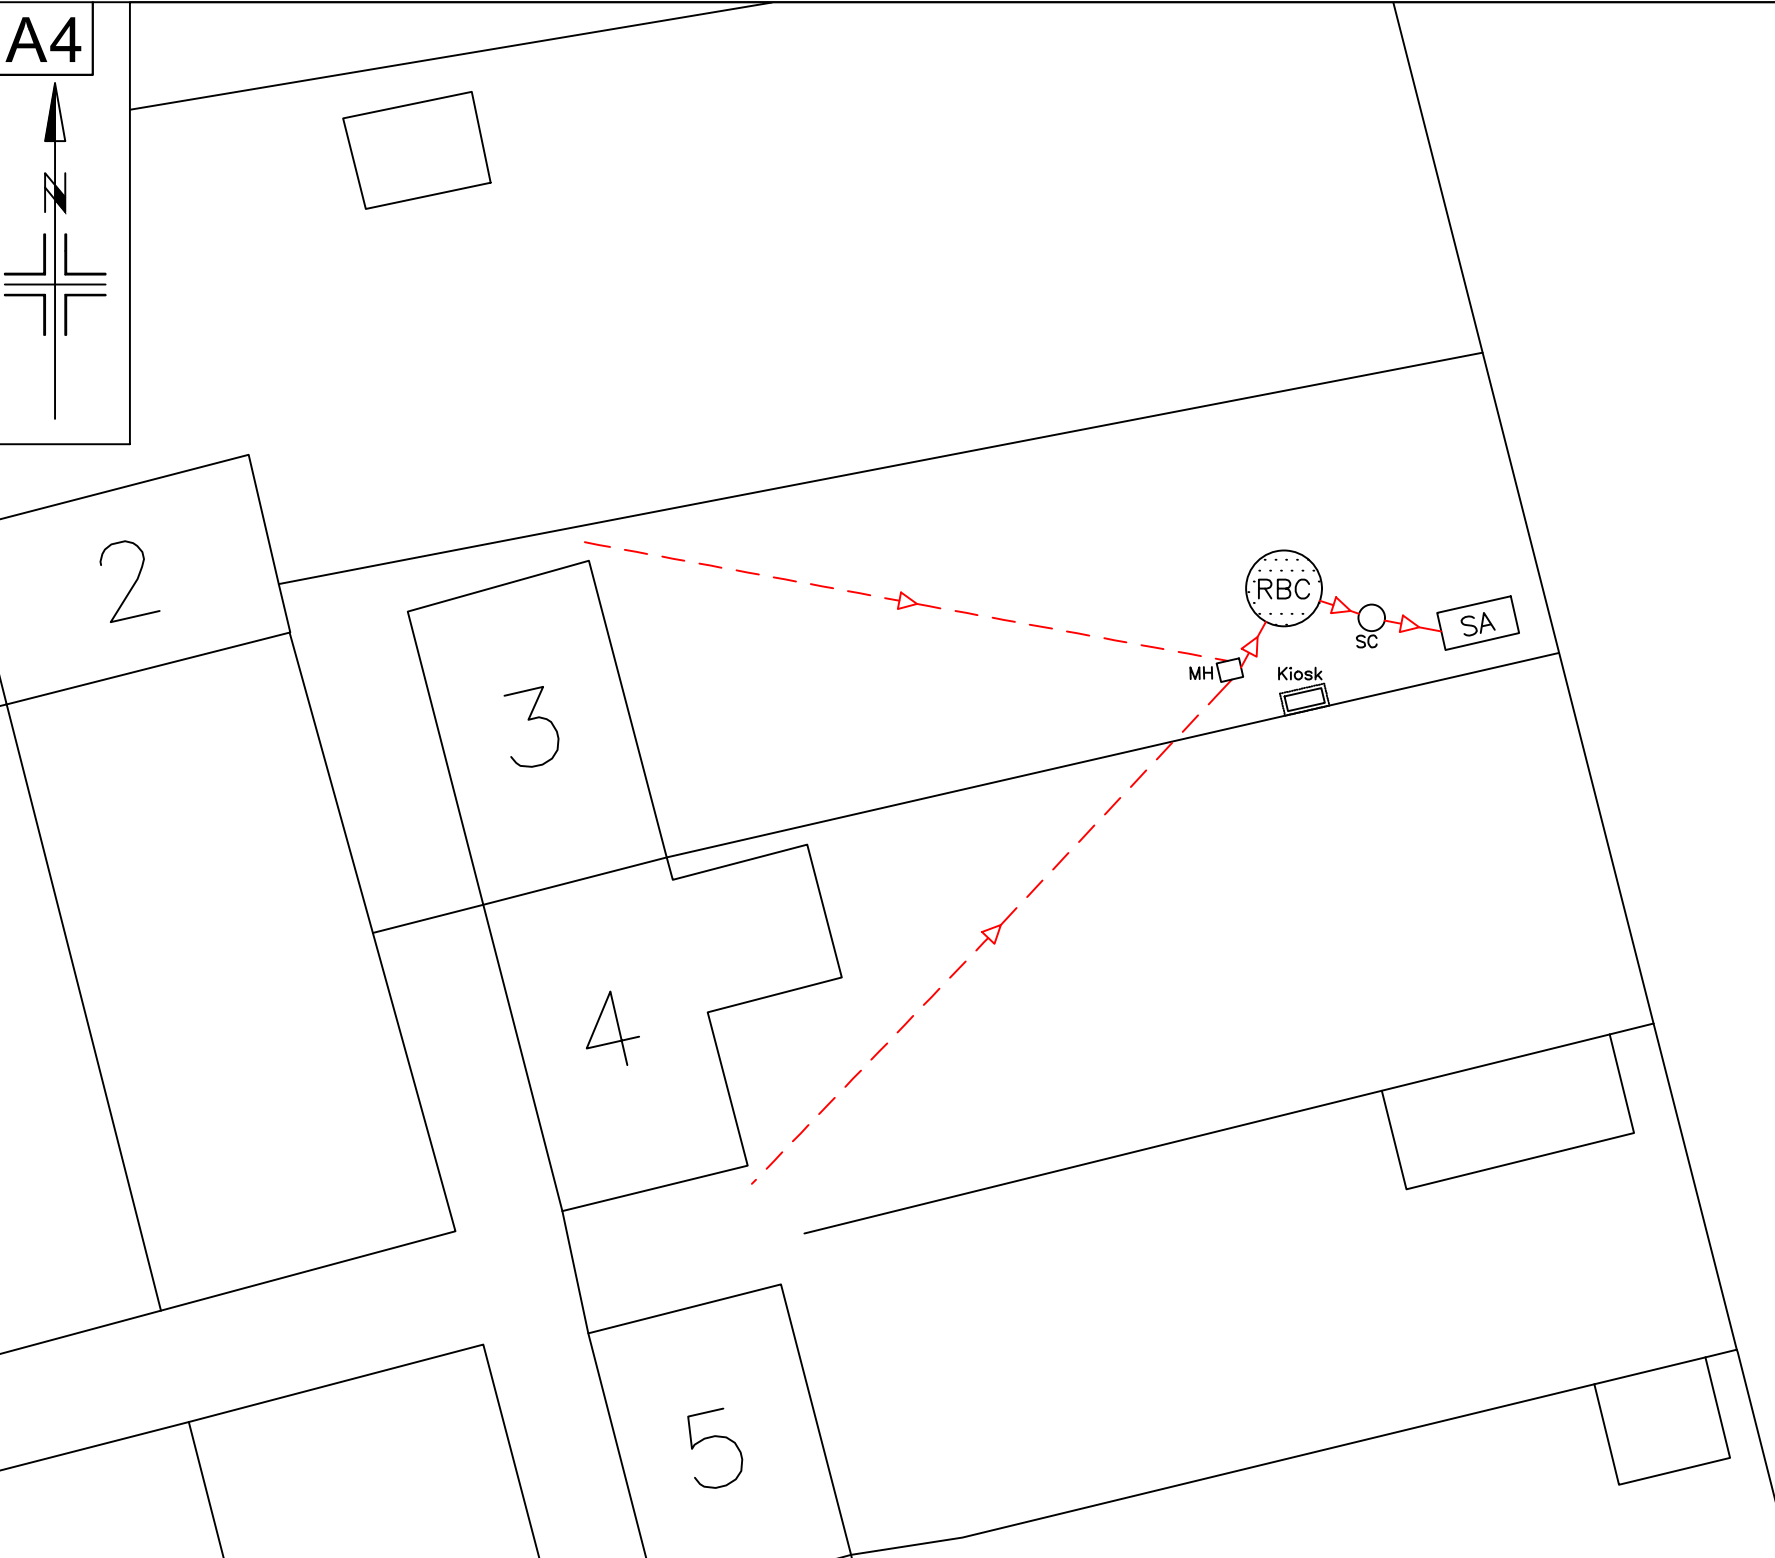

**Client:** RWH Consulting Ltd

**Project:** STW, Clock House Square, Andoversford, Gloucestershire, GL54 4LY

**Title:** Proposed Plan

**Date:** Jul '22 **Scale:** 1:200 @ A4

Job No.	Drwg No.	Rev.
RWH - CHS01 PP - 01		~

