



4 PROPOSED NORTH EASTERN ELEVATION  
Scale: 1:50

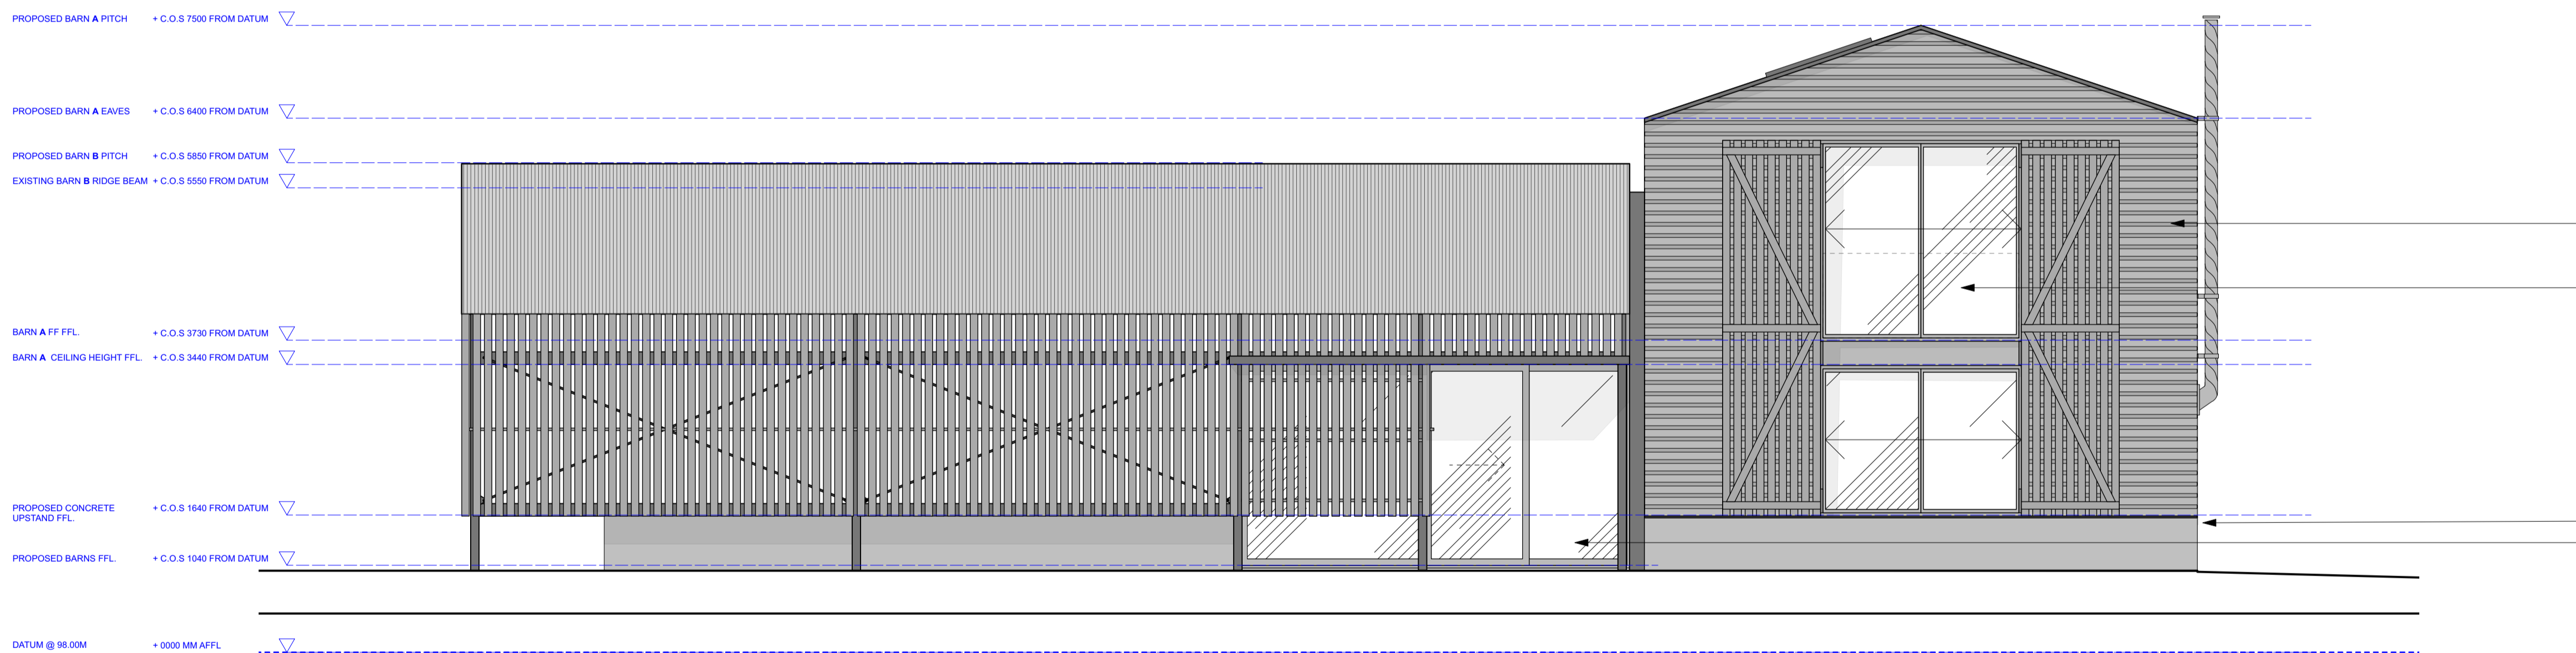

1 PROPOSED SOUTH EASTERN ELEVATION  
Scale: 1:50

NOTES:

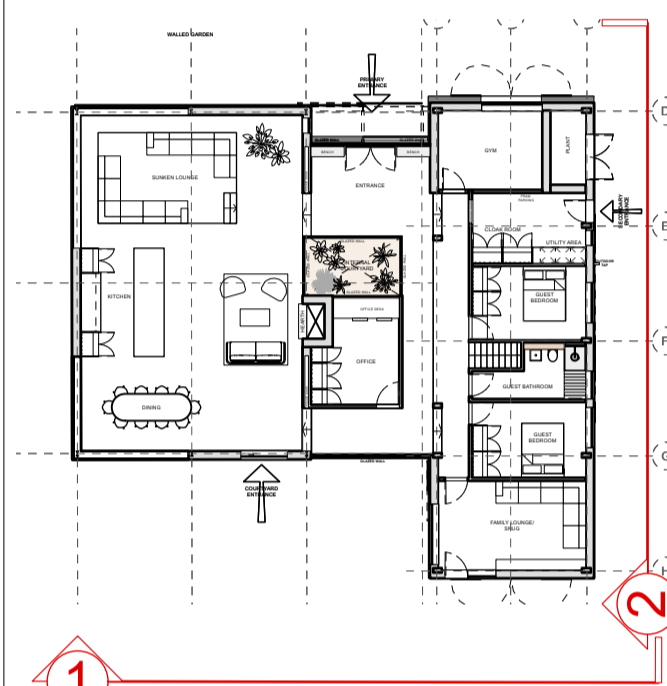

STATUS:

A

REVISION:

## BRINKWORTH

PHONE +44 (0)20 7613 5341  
INFO@BRINKWORTH.CO.UK  
WWW.BRINKWORTH.CO.UK  
4-6 ELLSWORTH ST, LONDON E2 0AX

All drawings within this package are the copyright of Brinkworth. They may not be copied or disclosed to any third party for any purpose except as authorised in writing by Brinkworth.

Do not scale from these drawings. Figured dimensions only are to be used. All critical dimensions are to be checked on site before work proceeds. If in doubt, ask.

All drawings are to be read in conjunction with all other relevant consultants and/or specialists drawings or documents.

Inconsistencies, errors and omissions found within or between Brinkworth documents (and also in relation to other consultants/specialists documents) are to be notified immediately to Brinkworth.

CLIENT R & D Lehtonen - Riley

JOB TGF Barn

TITLE Proposed Elevations

JOB NO. 3979 DWG. NO. 4000

DRAWN BY WW CHECKED BY SC

SCALE 1:50 @ A1

DATE 08/22 REV

© COPYRIGHT BRINKWORTH

### Notes

- 600MM CONCRETE UPSTAND.
- INTERNAL BALUSTRADE TO OPENABLE WINDOWS.
- GLAZED SLIDING DOORS TO FORM BACK DOOR.
- HORIZONTAL CLADDING TO LONG BARN.
- HORIZONTAL HIT AND MISS CLADDING TO FORM SLIDING WINDOW SHUTTERS.
- NEW CORRUGATED CEMENT ROOF TO MATCH EXISTING.