



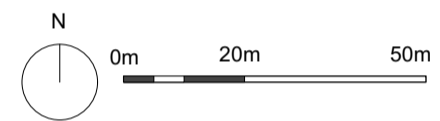

2 EXISTING LOCATION PLAN  
1:1250

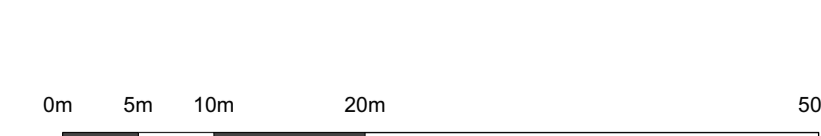

1 EXISTING RED LINE BOUNDARY PLAN  
Scale: 1:500



NOTES:

— FRIARS MANOR BOUNDARY LINE

FRIARS MANOR: 6059 sqm  
0.606 Hectares  
1.5 Acres

STATUS:

A

REVISION:

**BRINKWORTH**

PHONE +44 (0)20 7613 5341  
INFO@BRINKWORTH.CO.UK  
WWW.BRINKWORTH.CO.UK  
4-6 ELLSWORTH ST, LONDON E2 0AX

All drawings within this package are the copyright of Brinkworth. They may not be copied or disclosed to any third party for any purpose except as authorised in writing by Brinkworth.

Do not scale from these drawings. Figured dimensions only are to be used. All critical dimensions are to be checked on site before work proceeds. If in doubt, ask.

All drawings are to be read in conjunction with all other relevant consultants and/or specialists drawings or documents.

Inconsistencies, errors and omissions found within or between Brinkworth documents (and also in relation to other consultants/specialists documents) are to be notified immediately to Brinkworth.

CLIENT R & D Lehtonen - Riley

JOB TGF Barn

TITLE Existing Site & Location Plan

JOB NO. 3979 DWG. NO. 1000

DRAWN BY WW CHECKED BY SC

SCALE 1:300 & 1250

DATE 08/22 REV

© COPYRIGHT BRINKWORTH