



PROPOSED BARN B PITCH + C.O.S 5850 FROM DATUM
 EXISTING BARN B RIDGE BEAM + C.O.S 5550 FROM DATUM
 PROPOSED BARN B EAVES + C.O.S 4100 FROM DATUM
 PROPOSED GLAZING DATUM + C.O.S 3440 FROM DATUM
 PROPOSED CONCRETE DATUM + C.O.S 1640 FROM DATUM
 PROPOSED BARN PFL. + C.O.S 1040 FROM DATUM
 DATUM @ 98.00M + 0000 MM AFFL

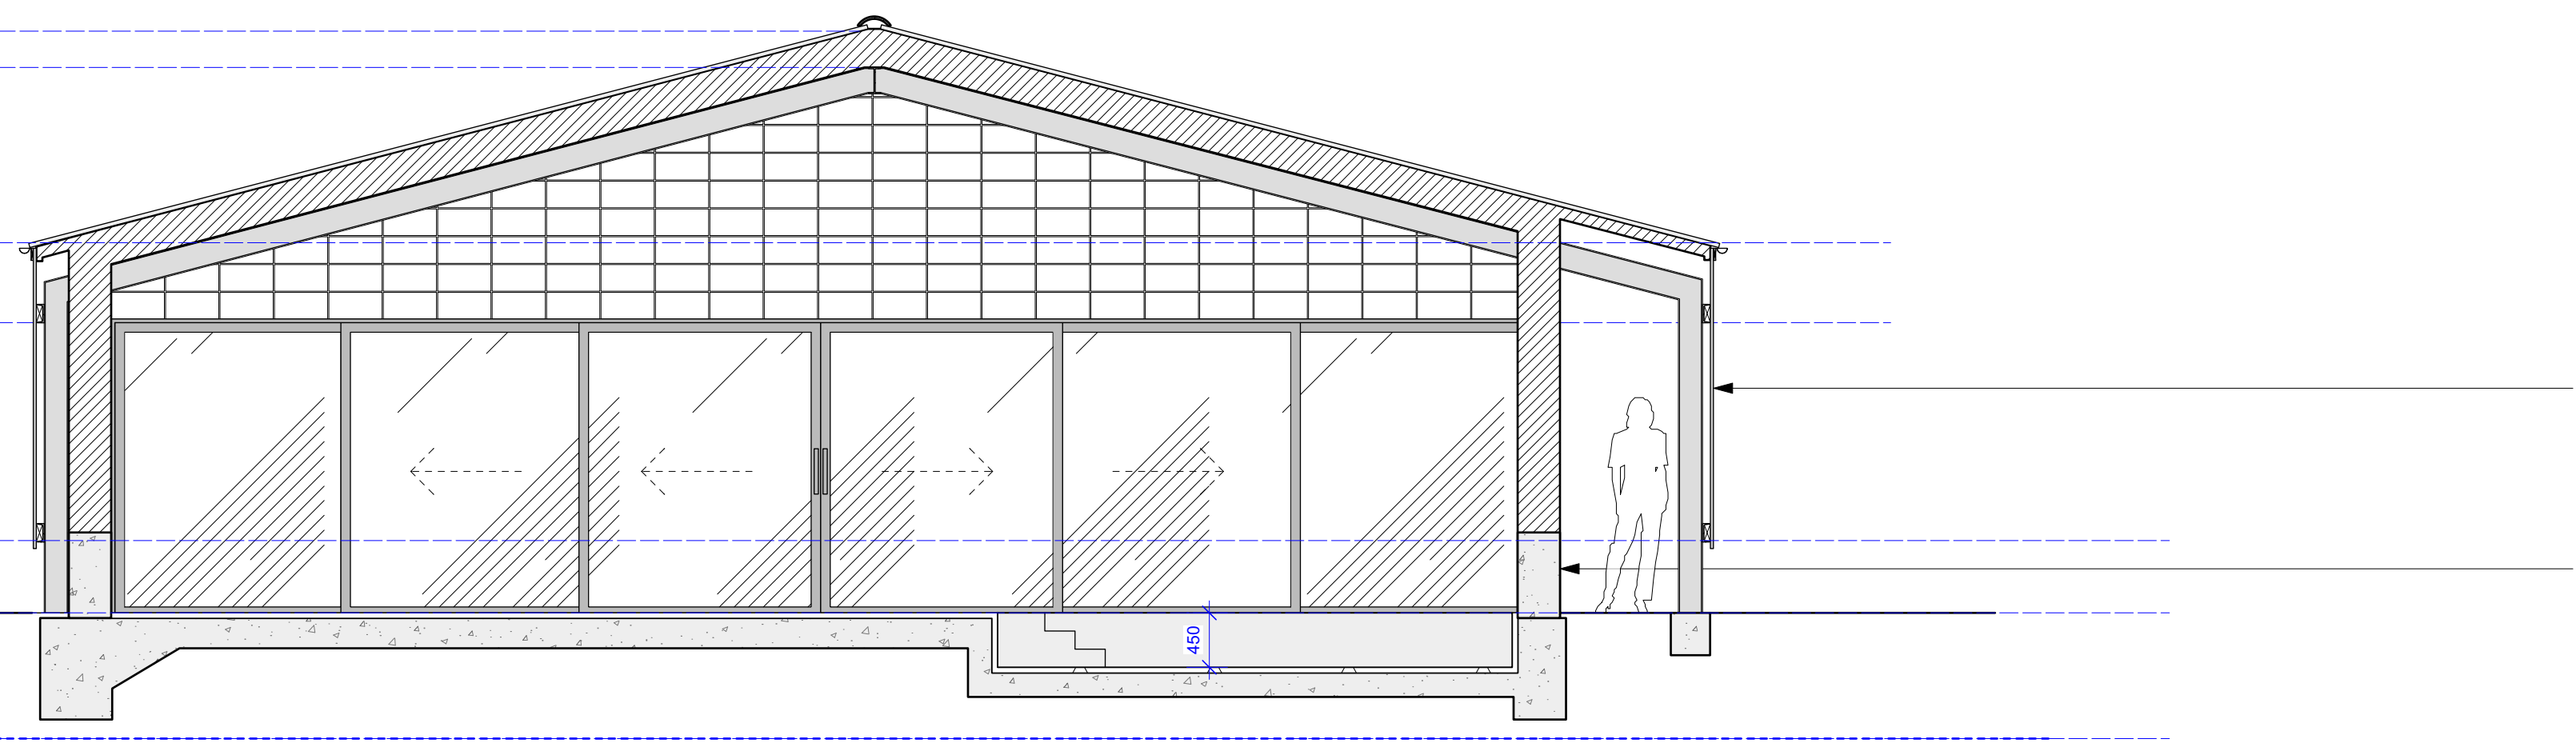


2 SECTION B-B
 Scale: 1:50

PROPOSED BARN A PITCH + C.O.S 7500 FROM DATUM
 PROPOSED BARN A EAVES + C.O.S 6400 FROM DATUM
 PROPOSED BARN B PITCH + C.O.S 5850 FROM DATUM
 EXISTING BARN B RIDGE BEAM + C.O.S 5550 FROM DATUM
 FIRST FLOOR PFL. + C.O.S 3730 FROM DATUM
 GROUND FLOOR CEILING HEIGHT PFL. + C.O.S 3440 FROM DATUM
 PROPOSED CONCRETE DATUM + C.O.S 1640 FROM DATUM
 PROPOSED BARN PFL. + C.O.S 1040 FROM DATUM
 DATUM @ 98.00M + 0000 MM AFFL

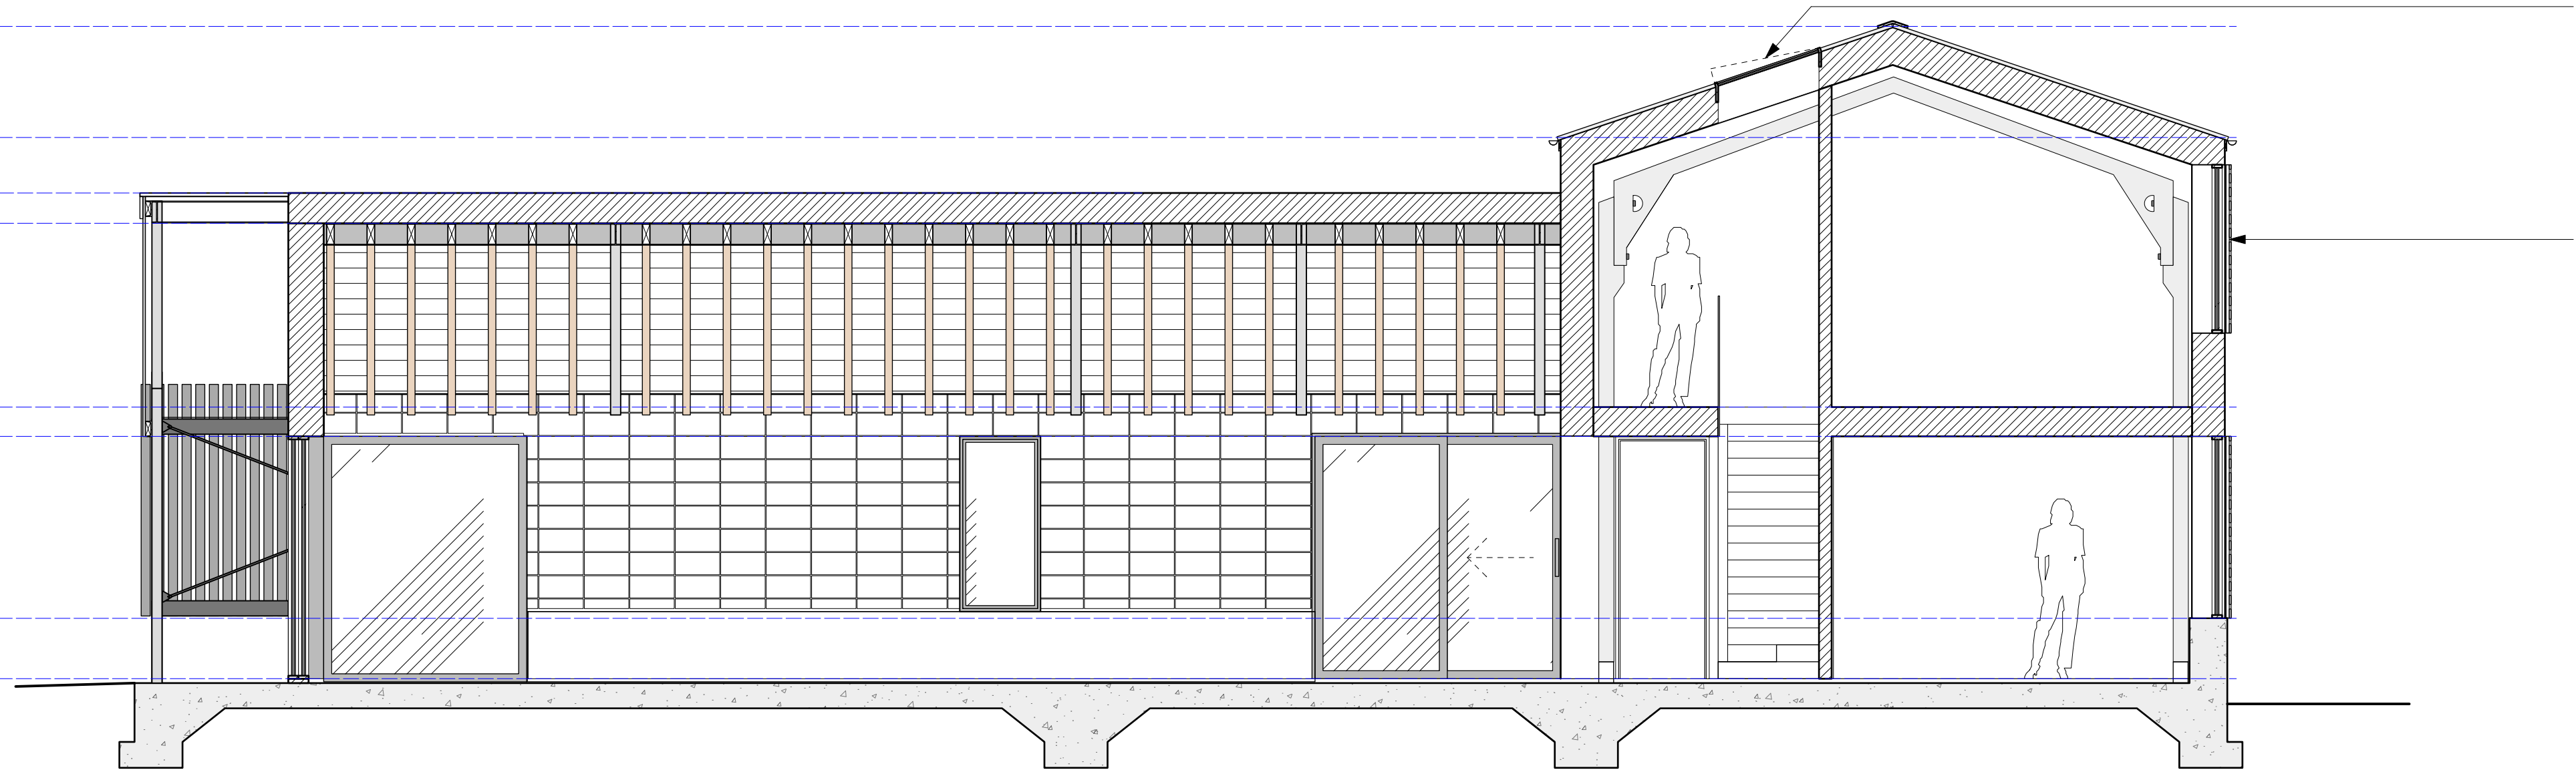

1 SECTION A-A
 Scale: 1:50

NOTES:

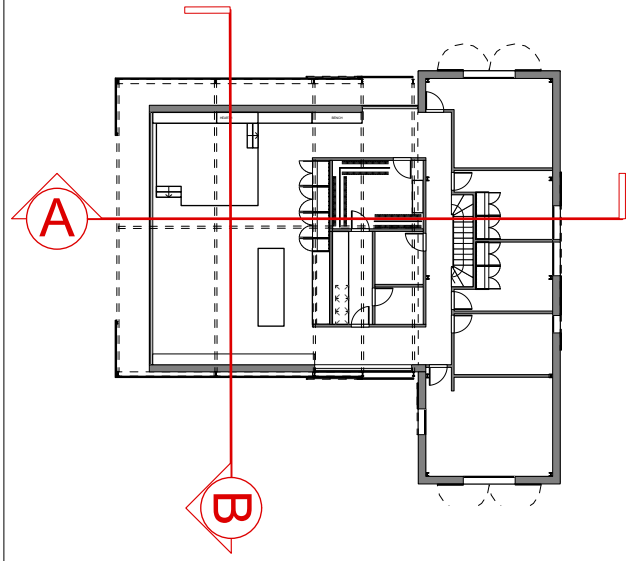

STATUS:
 A

REVISION:

BRINKWORTH
 PHONE +44 (0)20 7613 5341
 INFO@BRINKWORTH.CO.UK
 WWW.BRINKWORTH.CO.UK
 4-6 ELLSWORTH ST, LONDON E2 0AX

All drawings within this package are the copyright of Brinkworth. They may not be copied or disclosed to any third party for any purpose except as authorised in writing by Brinkworth.
 Do not scale from these drawings. Figured dimensions only are to be used. All critical dimensions are to be checked on site before work proceeds. If in doubt, ask.
 All drawings are to be read in conjunction with all other relevant consultants and/or specialists drawings or documents.
 Inconsistencies, errors and omissions found within or between Brinkworth documents (and also in relation to other consultants/specialists documents) are to be notified immediately to Brinkworth.

- Notes**
- 600MM CONCRETE UPSTAND.
 - EXTERNAL HIT AND MISS SHUTTERS.
 - HIT AND MISS TIMBER CLADDING.
 - OPENABLE ROOFLIGHT OVER STAIRCASE.

CLIENT	R & D Lehtonen - Riley		
JOB	TGF Barn		
TITLE	Proposed Sections		
JOB NO.	3979	DWG. NO.	4002
DRAWN BY	WW	CHECKED BY	SC
SCALE	1:50		
DATE	08/22	REV	
© COPYRIGHT BRINKWORTH			