




2 EXISTING SECTION B-B  
Scale: 1:50

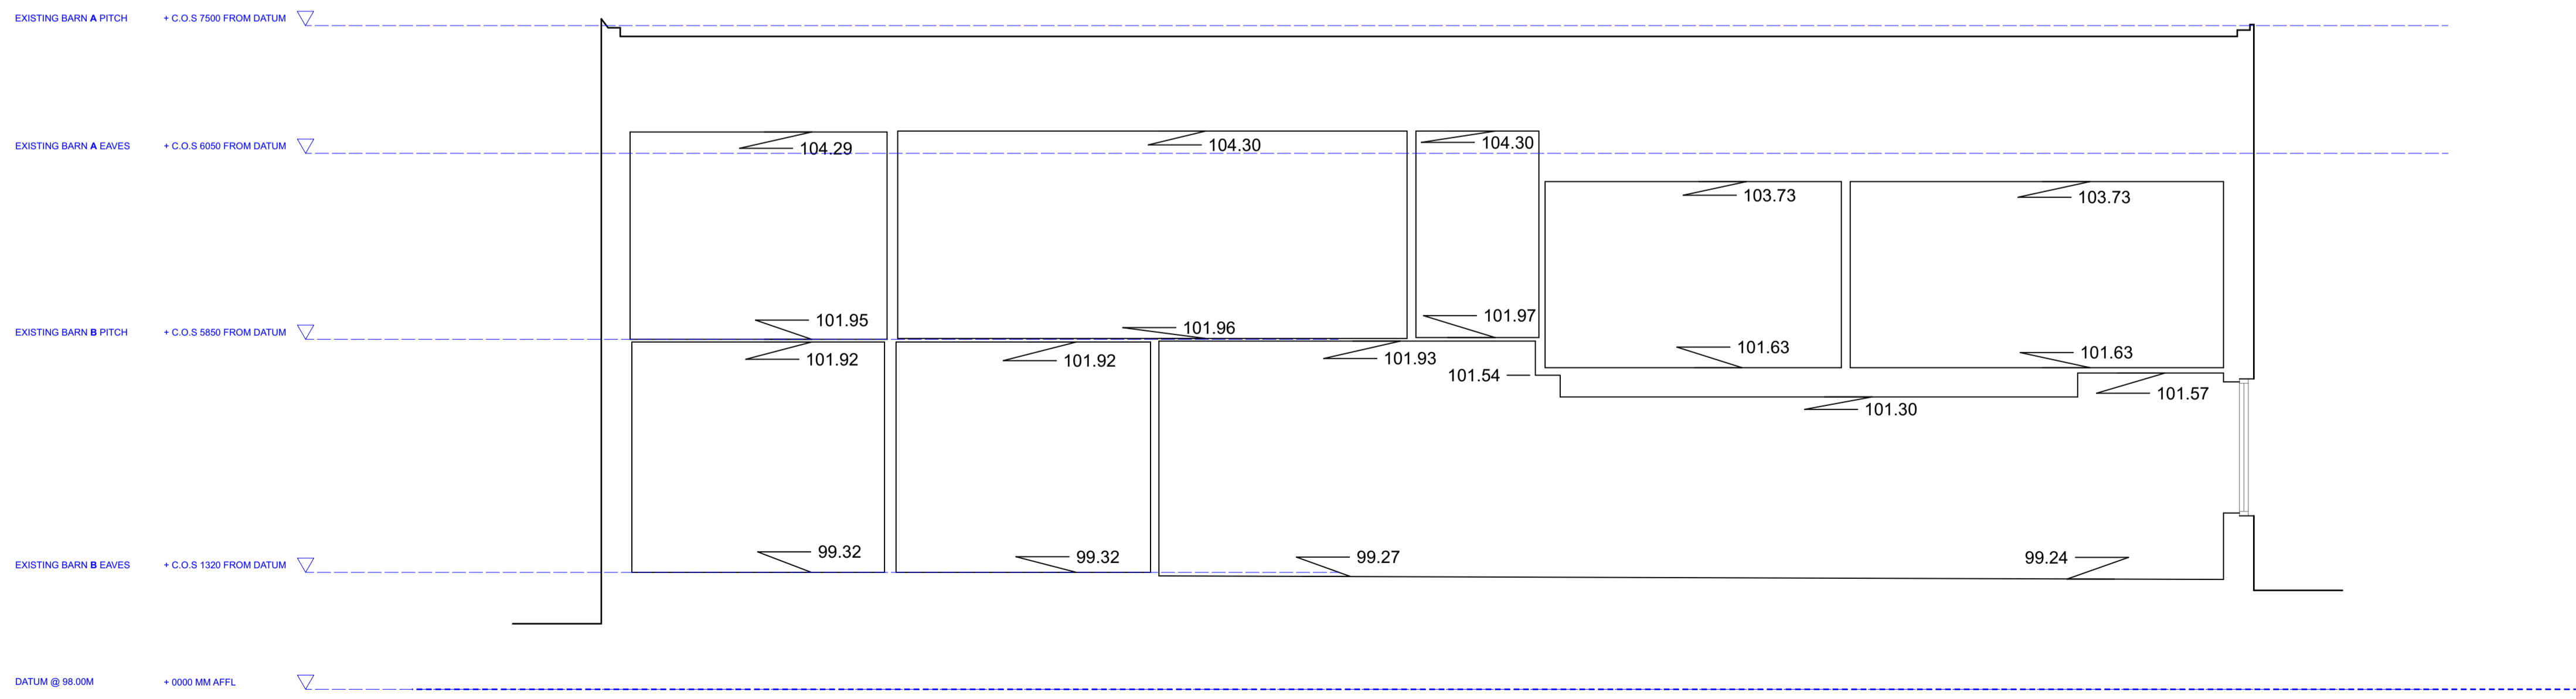

1 EXISTING SECTION A-A  
Scale: 1:50

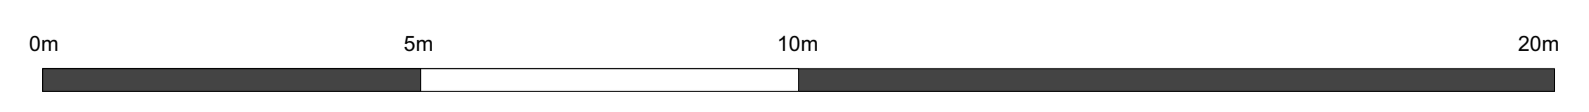

NOTES:

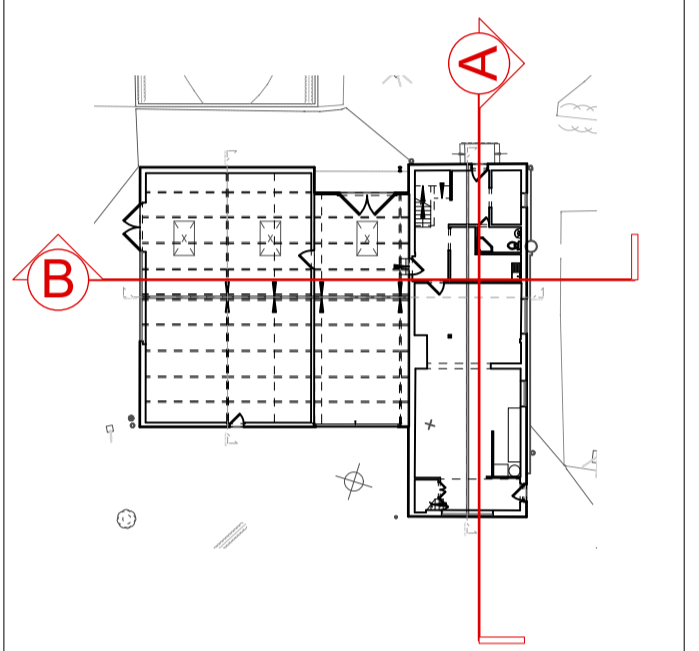

STATUS:  
A

REVISION:

**BRINKWORTH**

PHONE +44 (0)20 7613 5341  
 INFO@BRINKWORTH.CO.UK  
 WWW.BRINKWORTH.CO.UK  
 4-6 ELLSWORTH ST, LONDON E2 0AX

All drawings within this package are the copyright of Brinkworth. They may not be copied or disclosed to any third party for any purpose except as authorised in writing by Brinkworth.  
 Do not scale from these drawings. Figured dimensions only are to be used. All critical dimensions are to be checked on site before work proceeds.  
 If in doubt, ask.

All drawings are to be read in conjunction with all other relevant consultants and/or specialists drawings or documents.  
 Inconsistencies, errors and omissions found within or between Brinkworth documents (and also in relation to other consultants/specialists documents) are to be notified immediately to Brinkworth.

CLIENT	R & D Lehtonen - Riley		
JOB	TGF Barn		
TITLE	Existing Sections		
JOB NO.	3979	DWG. NO.	1200
DRAWN BY	WW	CHECKED BY	SC
SCALE	1:50		
DATE	08/22	REV	
© COPYRIGHT BRINKWORTH			