


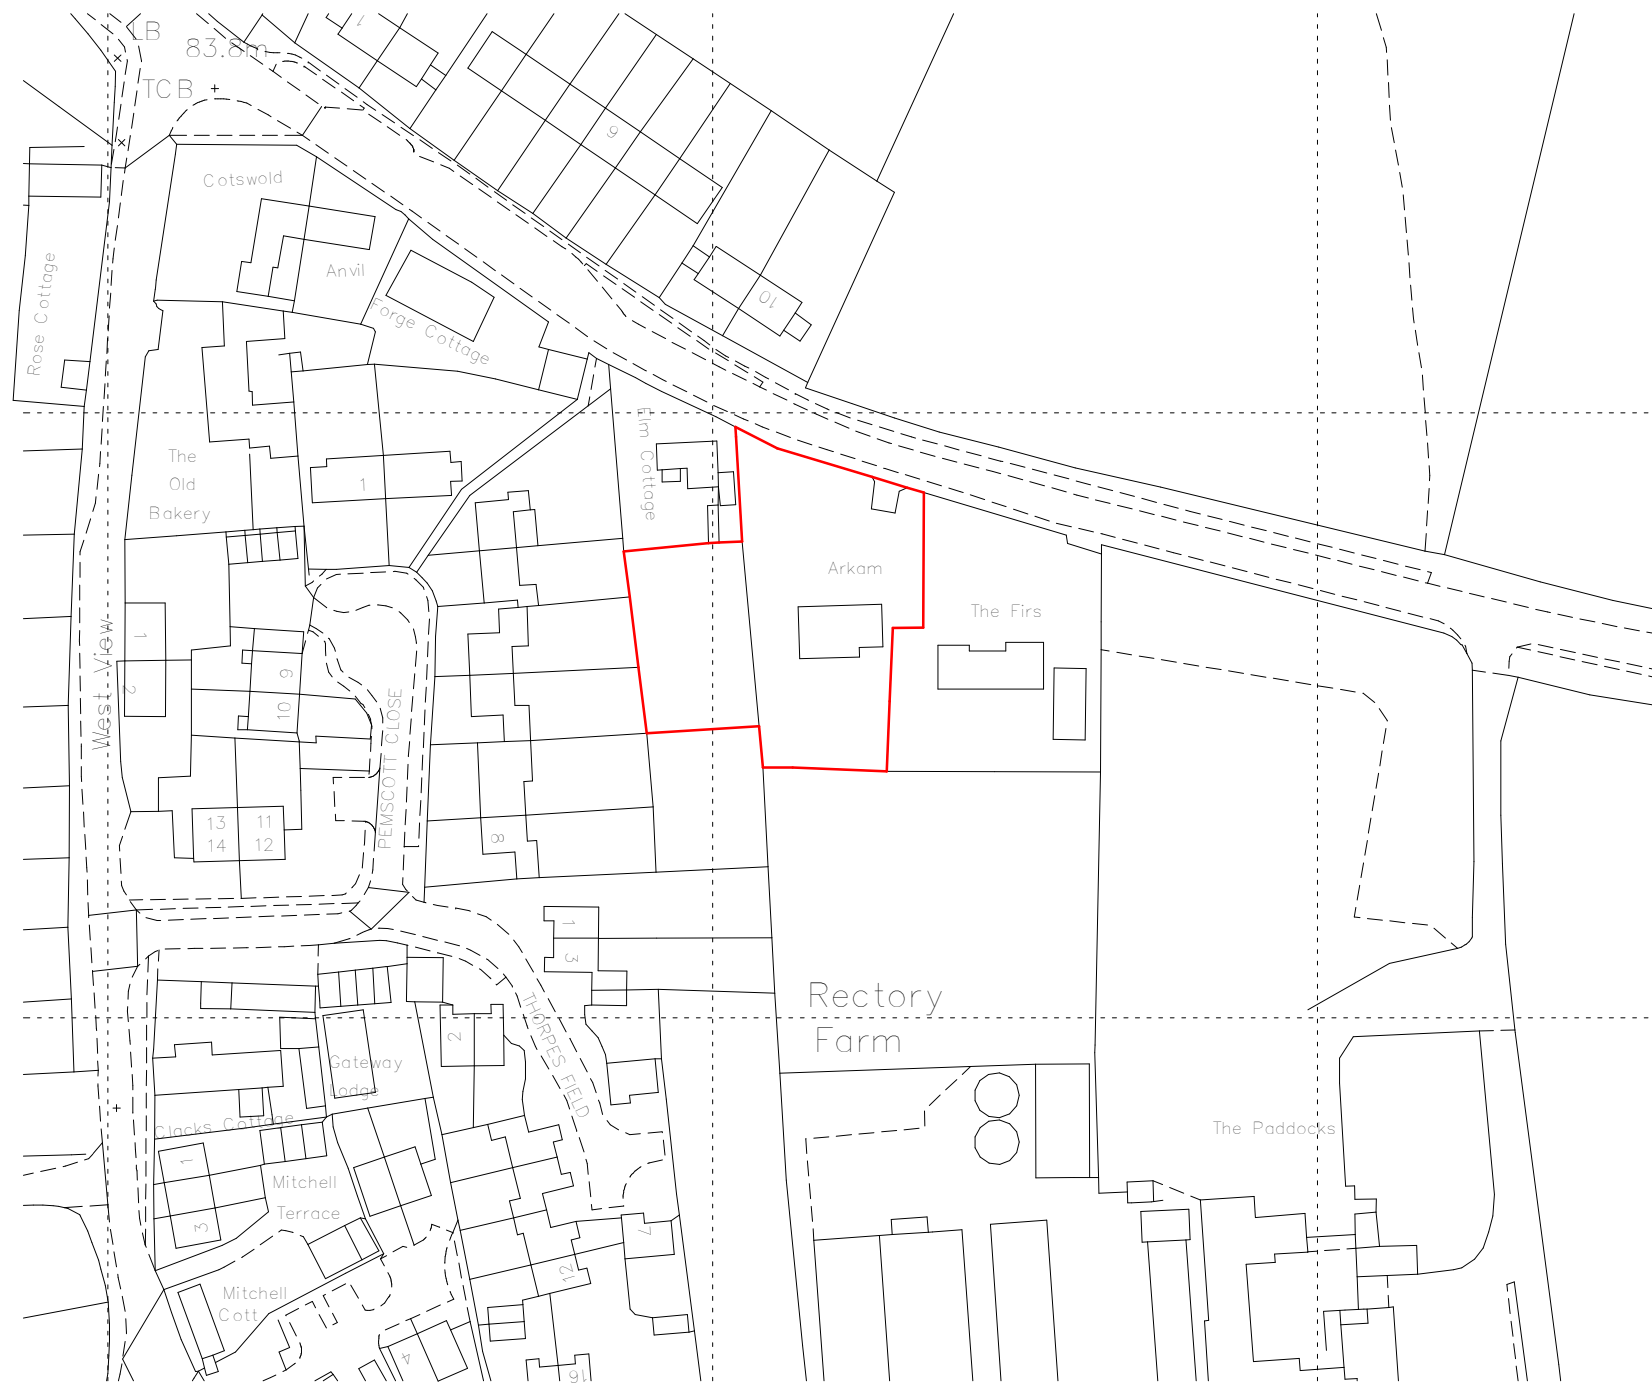

0 12.5 25 37.5 50 62.5

VISUAL SCALE (m) 1:1250

NOTE:
ALL DIMENSIONS MUST BE CHECKED ON SITE AND NOT SCALED FROM
THIS DRAWING.
FOR USE IN PRECISE NAMED LOCATION ONLY. COPYRIGHT RESERVED.



Ordnance Survey (c) Crown Copyright 2019. All rights reserved. Licence number 100022432

revision date	description

project title
ARKAM, STATION ROAD, ALVESCOT,
OXFORDSHRE

drawing title
LOCATION PLAN

first issued	drawn	scale @ A3
04/09/19	JC	1250

job/drawing no/revision

19122 - L0001 -

The Studio, 70 Church Road, Wheatley, Oxford, OX33 1LZ
01865 873936 | info@andersonorr.com | www.andersonorr.com

Anderson Orr
Architects