


EXISTING SITE LOCATION  
SCALE: 1:200 @ A1

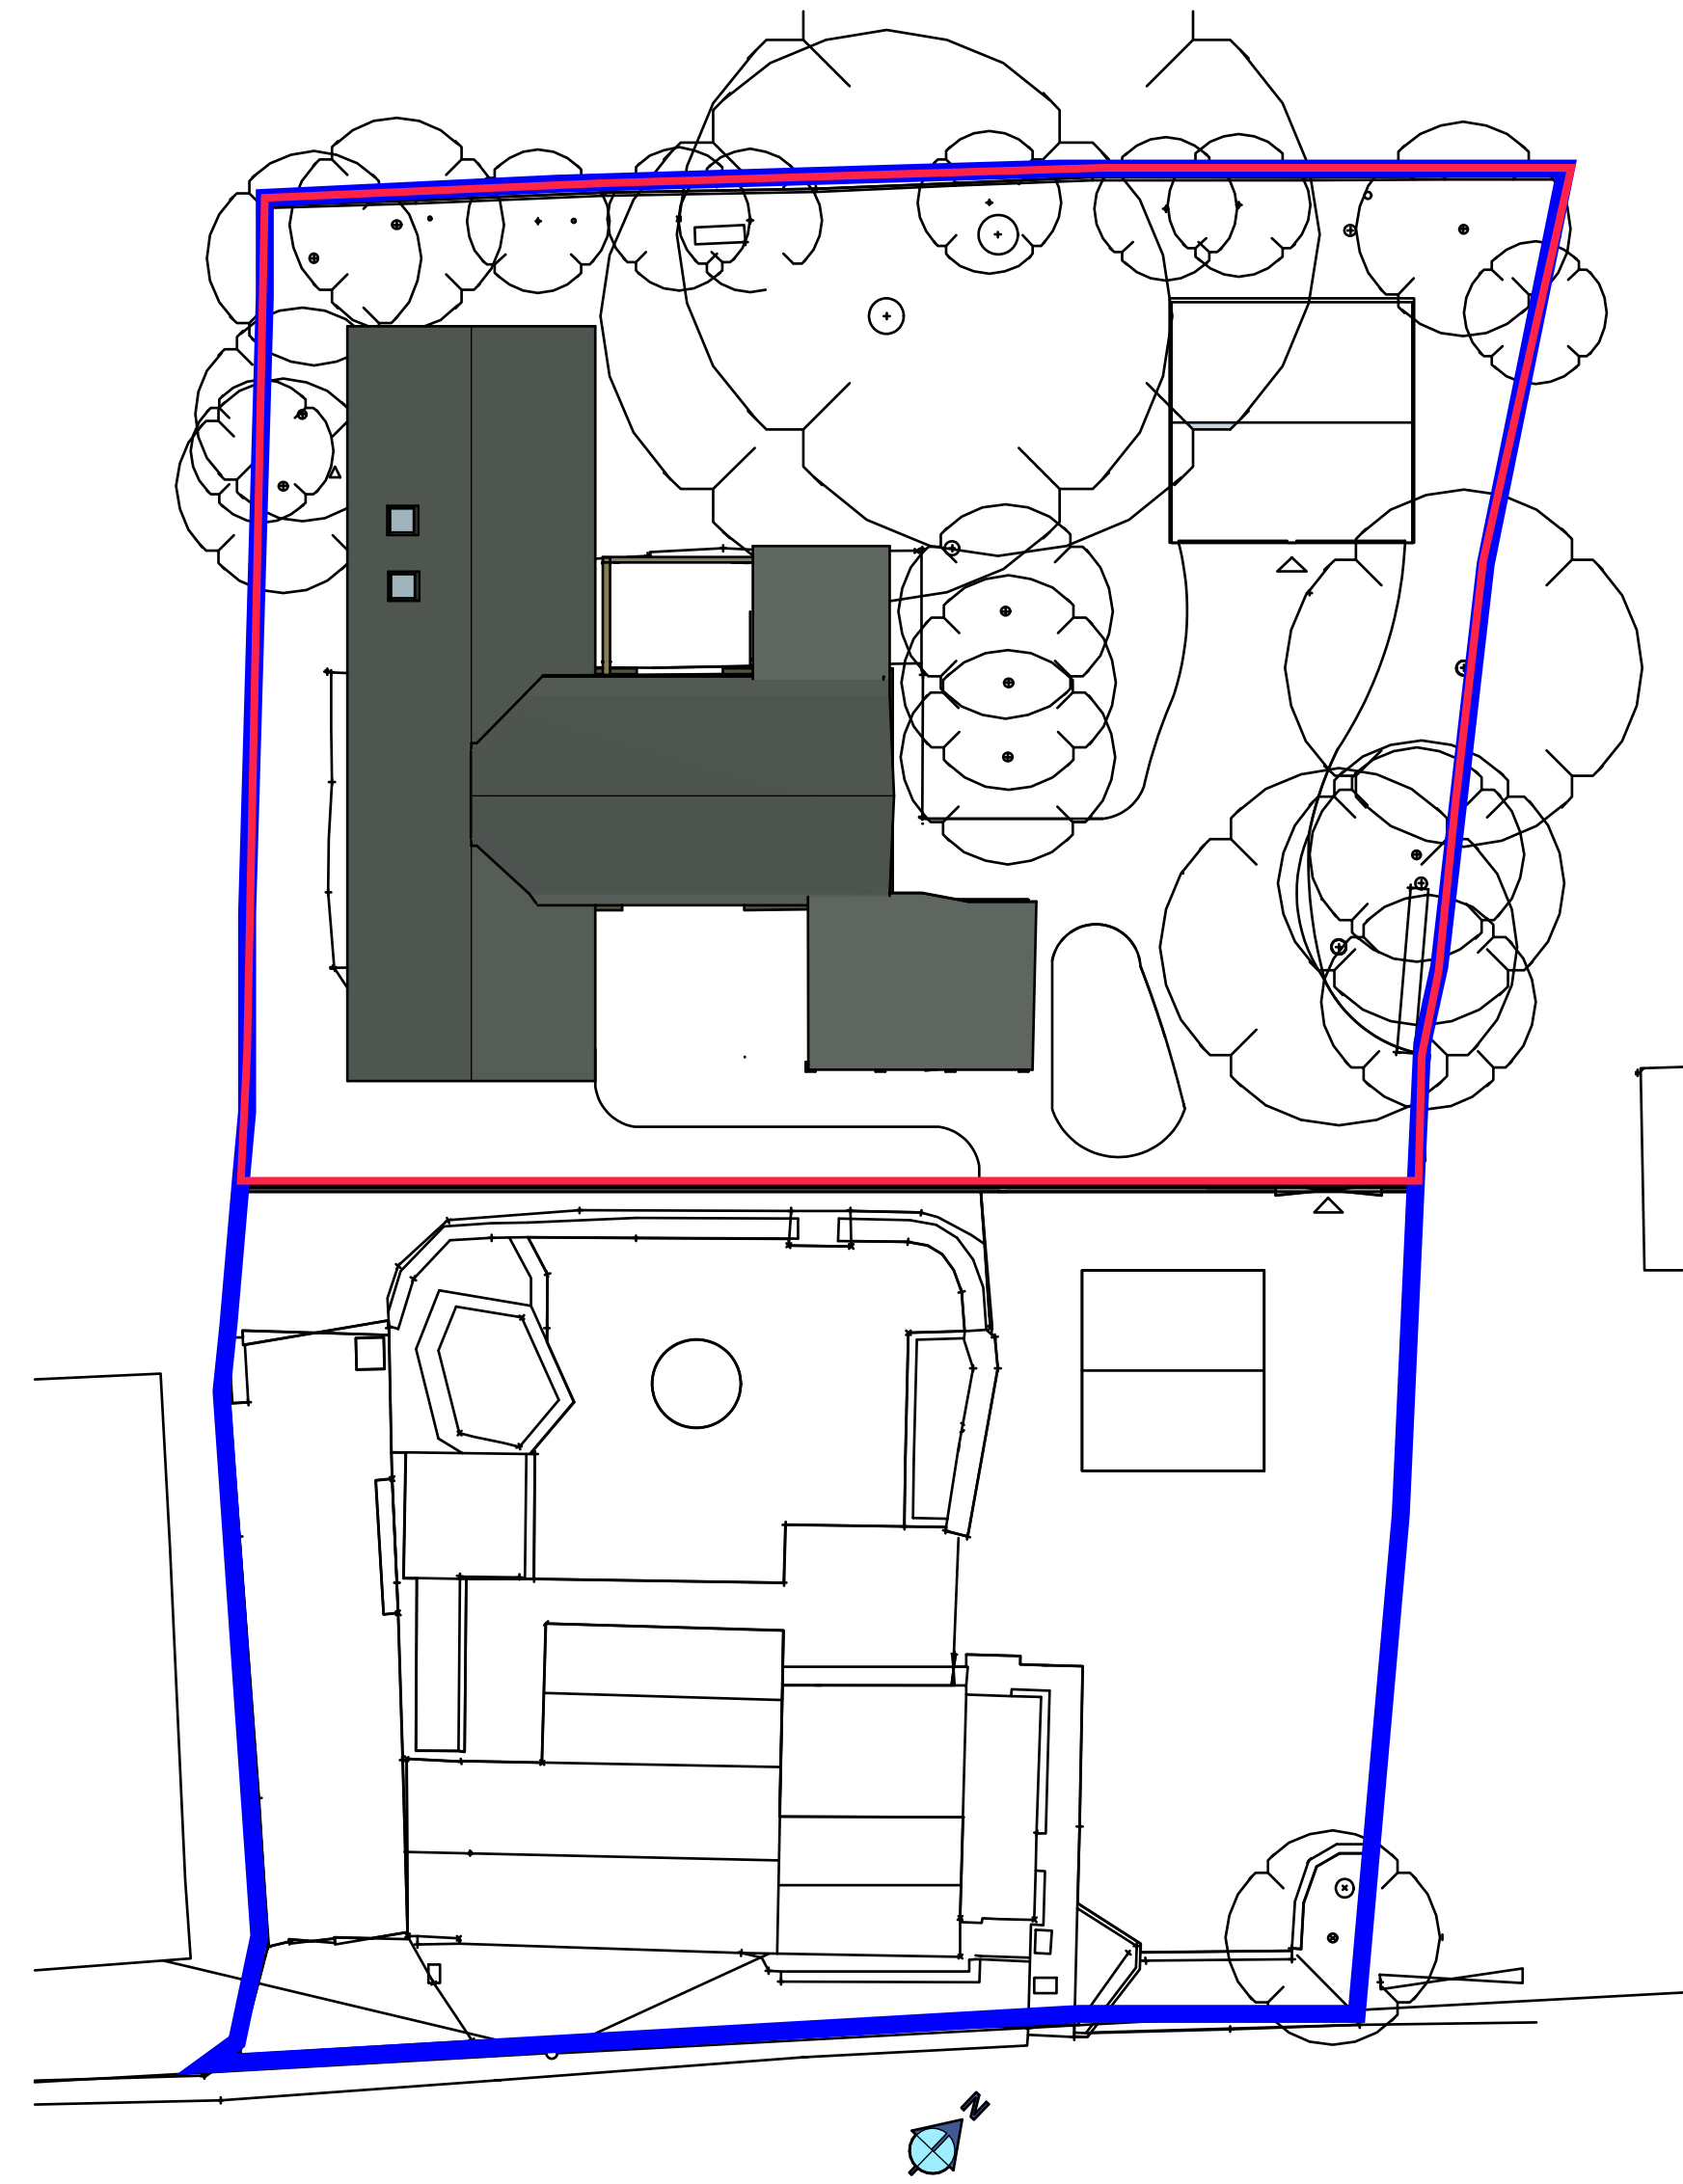

PROPOSED SITE LOCATION  
SCALE: 1:200 @ A1