


ORIGINAL FOOTPRINT

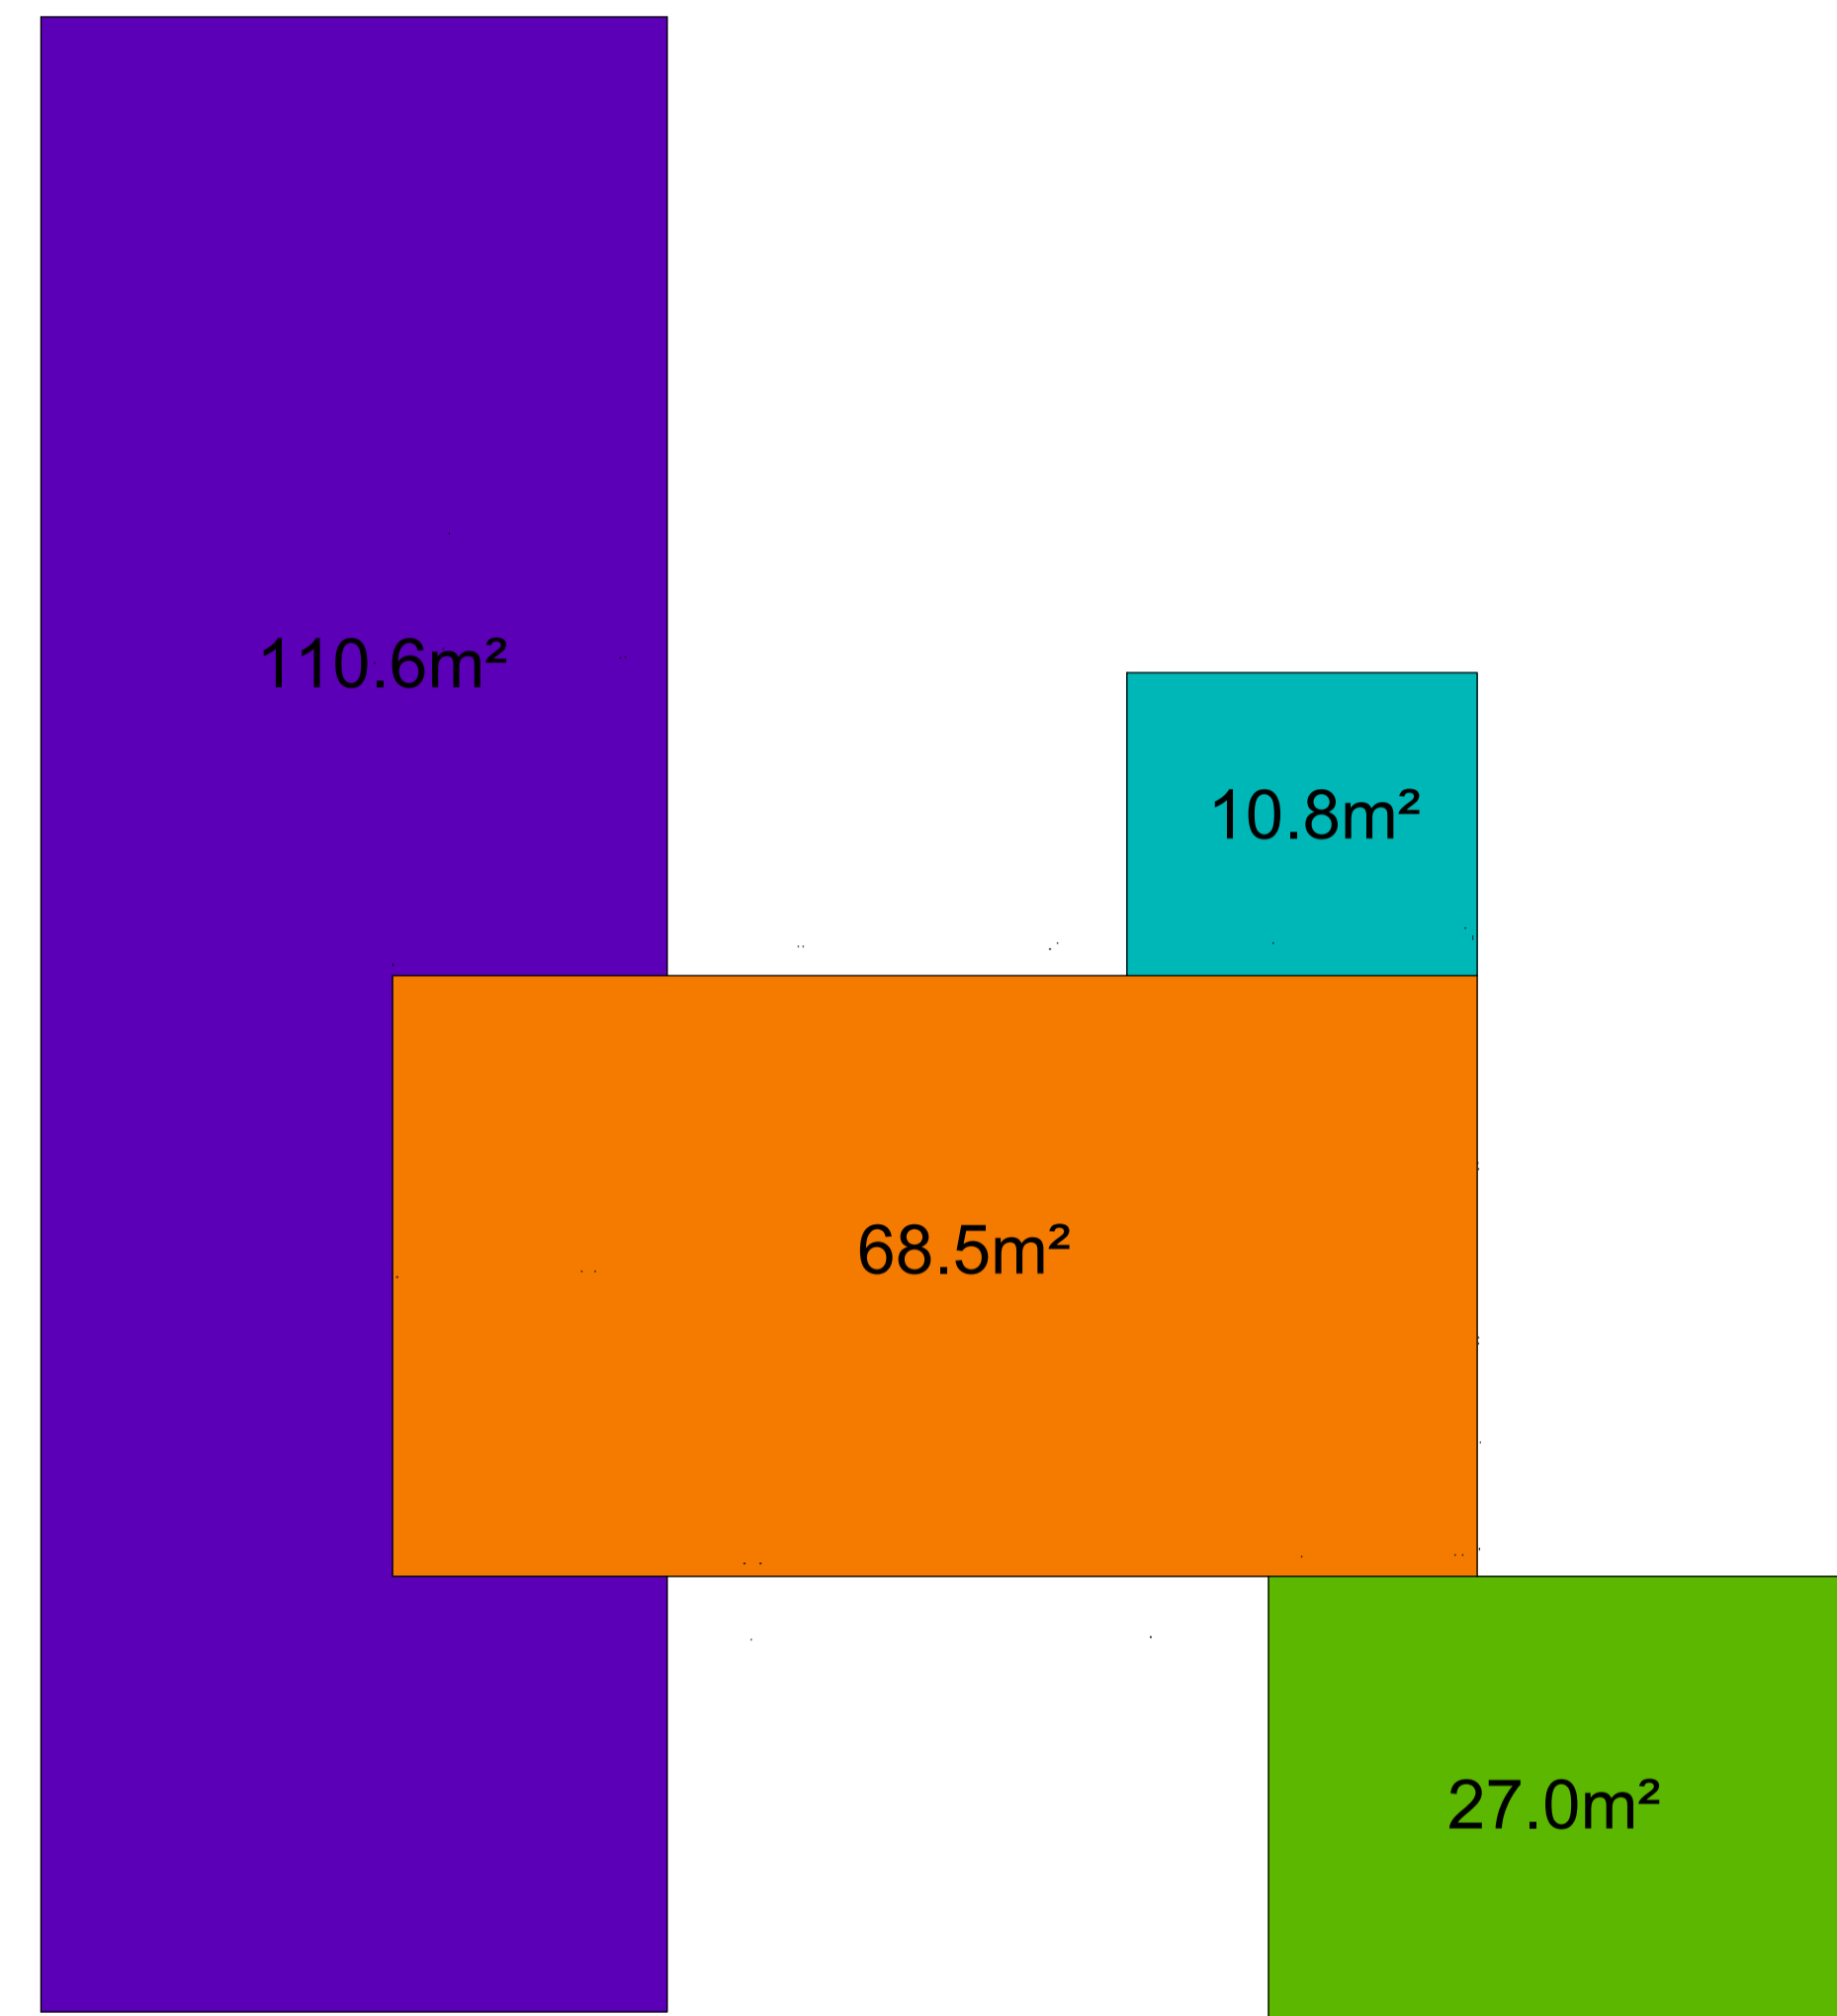

PROPOSED FOOTPRINT WITH COLOURS CORRESPONDING TO ORIGINAL AREAS BEING RETAINED