




EXISTING SECTION THRU ORIGINAL EXTENSION 1: 100

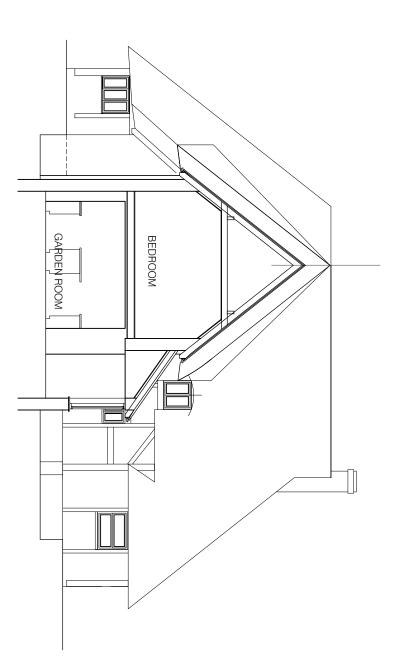


PROPOSED SECTION THRU NEW EXTENSION. 1:100.

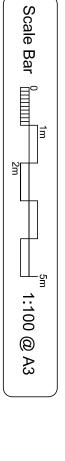

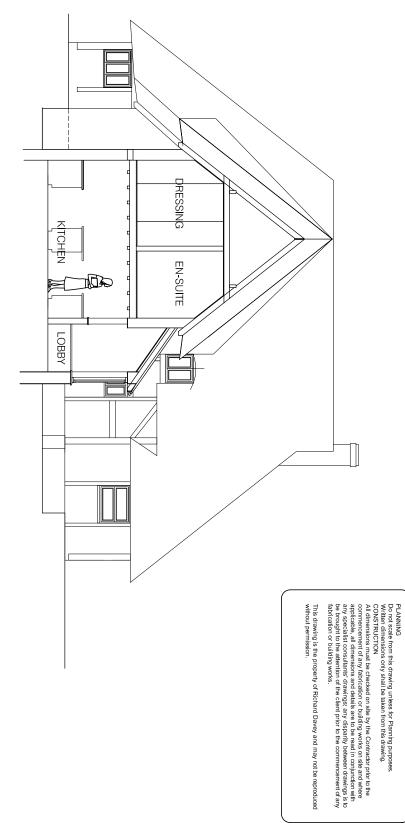

PROPOSED SECTION THRU ORIGINAL EXTENSION 1: 100

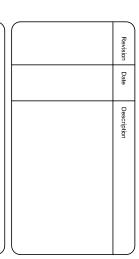

Alterations and extension to Woodley Cottage Ecchinswell Road Ecchinswell RG20 4UB

PLANNING:

Drawing Title

Existing and Proposed Sections

Date Sept 22 Drawn RAD Scale 1:100@A3

3000-P07

RICHARD DAVEY
29 Beverley Close, Thatcham, RG18 3AE
tel: 0777 336 2822
emall: richard.davey.design@gmall.com