


Note:
 This drawing is copyright of MD Technical Design Ltd. DO NOT SCALE from this drawing. Contractors, Sub-Contractors & Suppliers are to check all relevant dimensions and levels of the site before commencing any building works. Any discrepancies should be reported to the Designer (MD Technical Design Ltd). Where applicable, this drawing should be read in conjunction with any third party Consultants drawings.

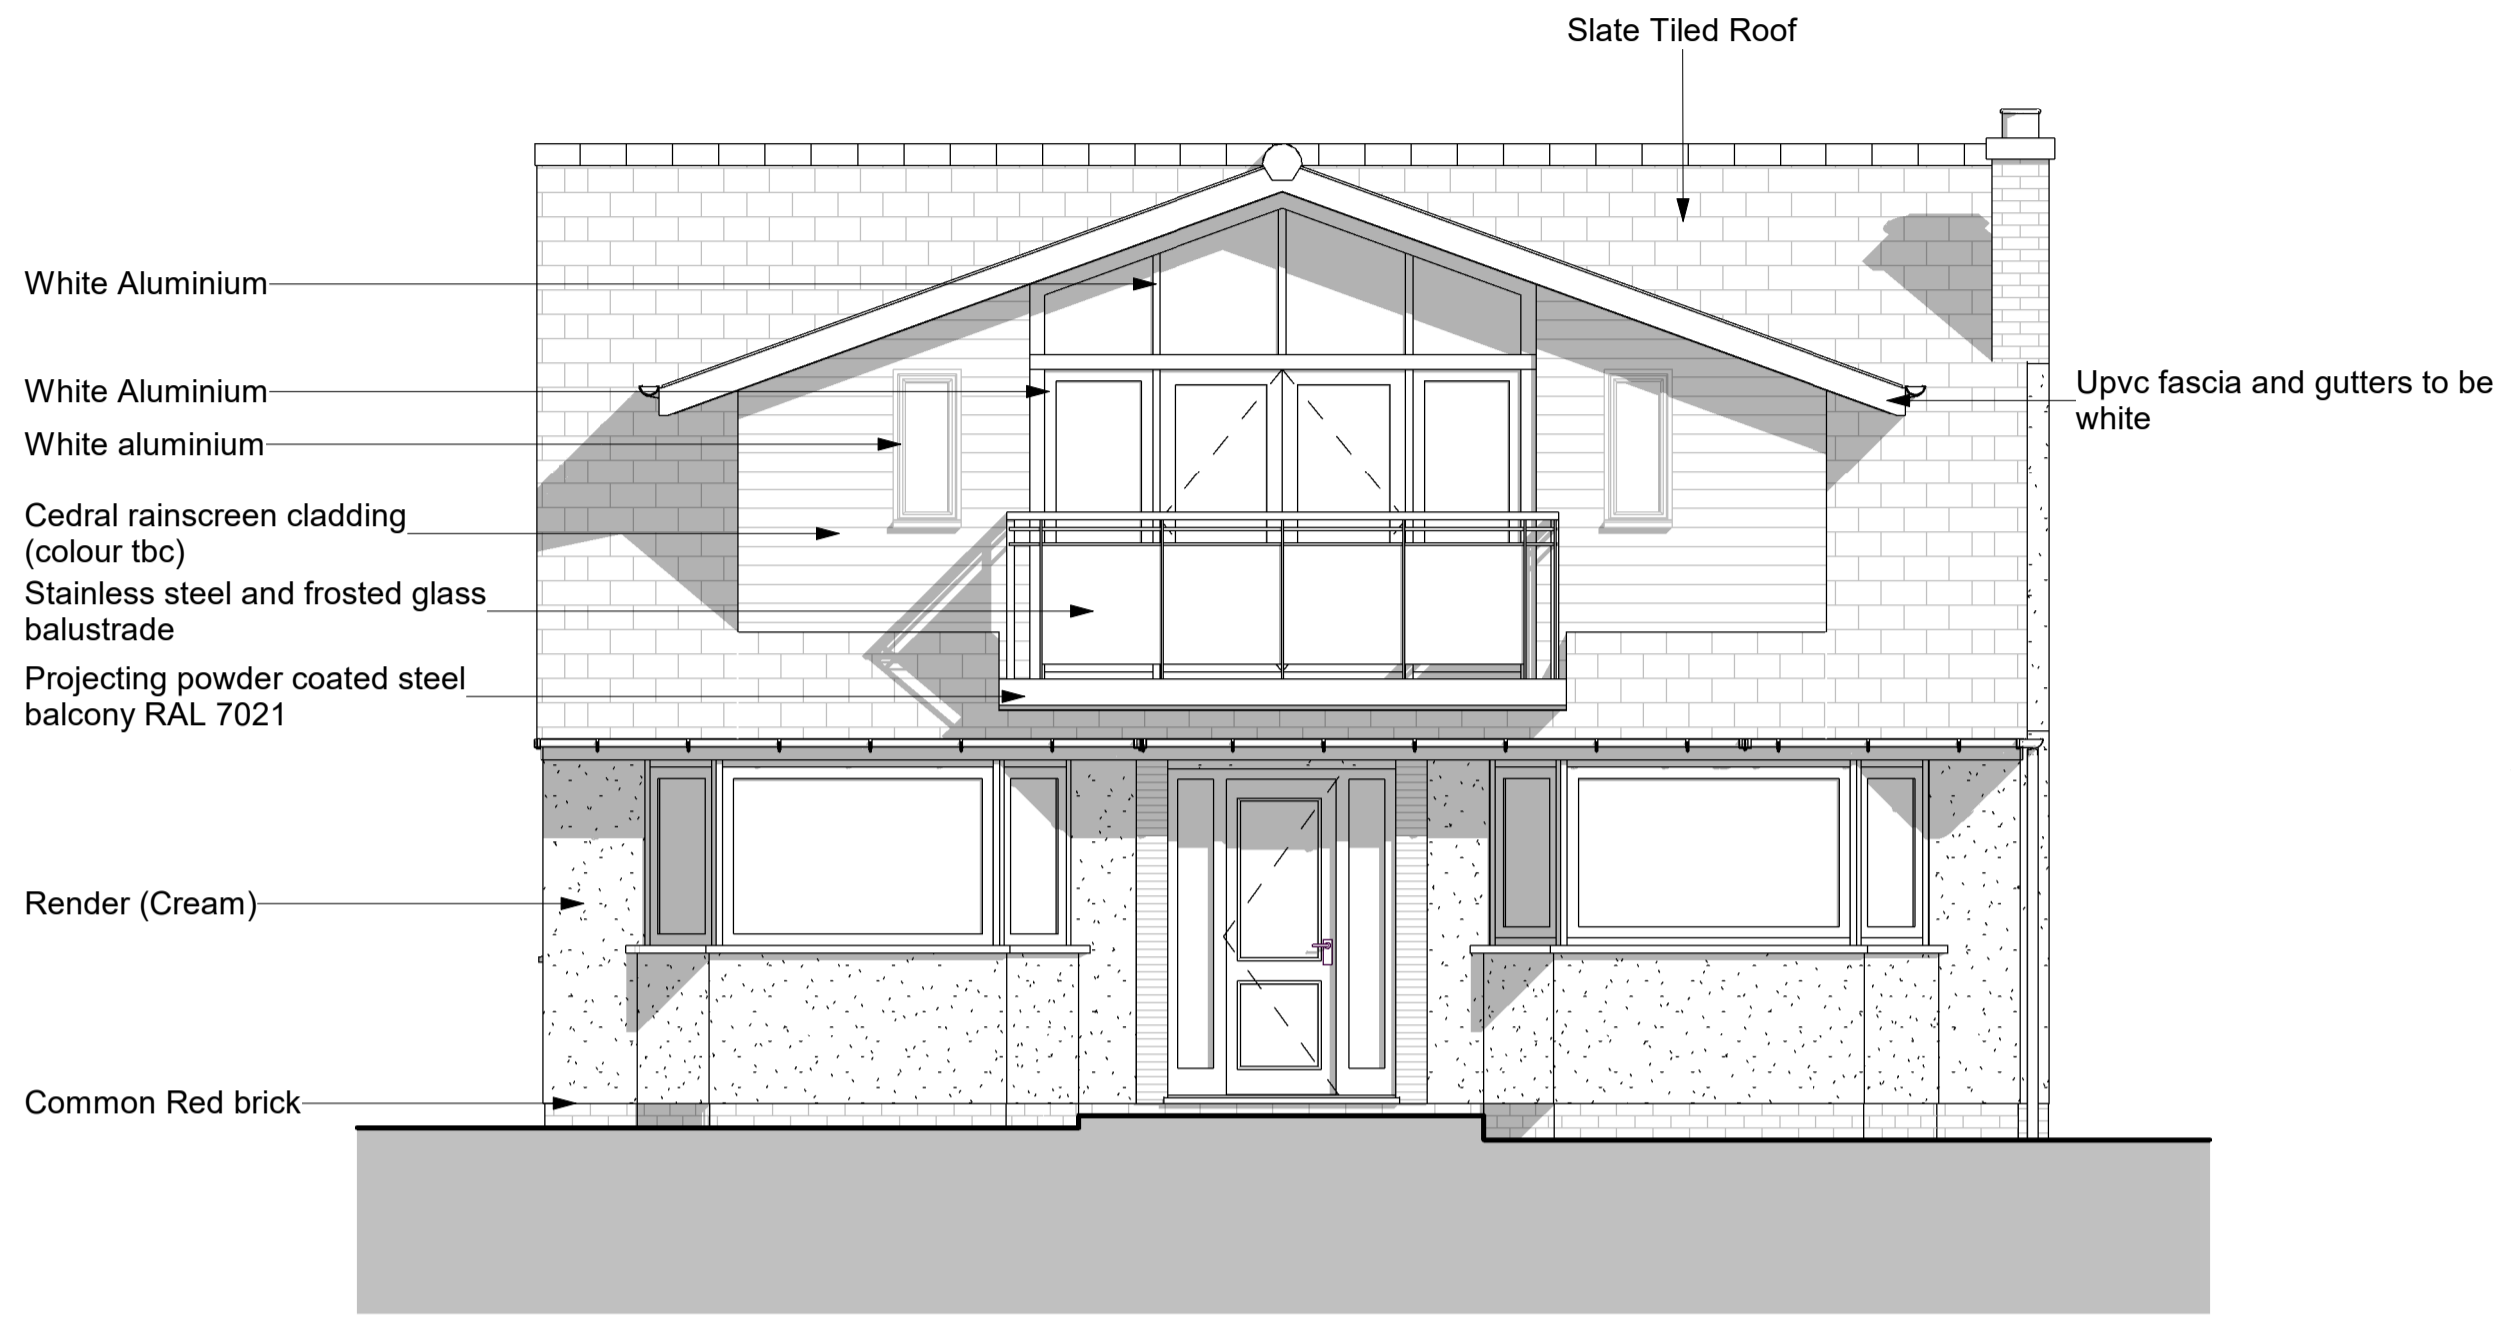


1 Proposed West
 1 : 50




2 Proposed North
 1 : 50



3 Proposed East
 1 : 50

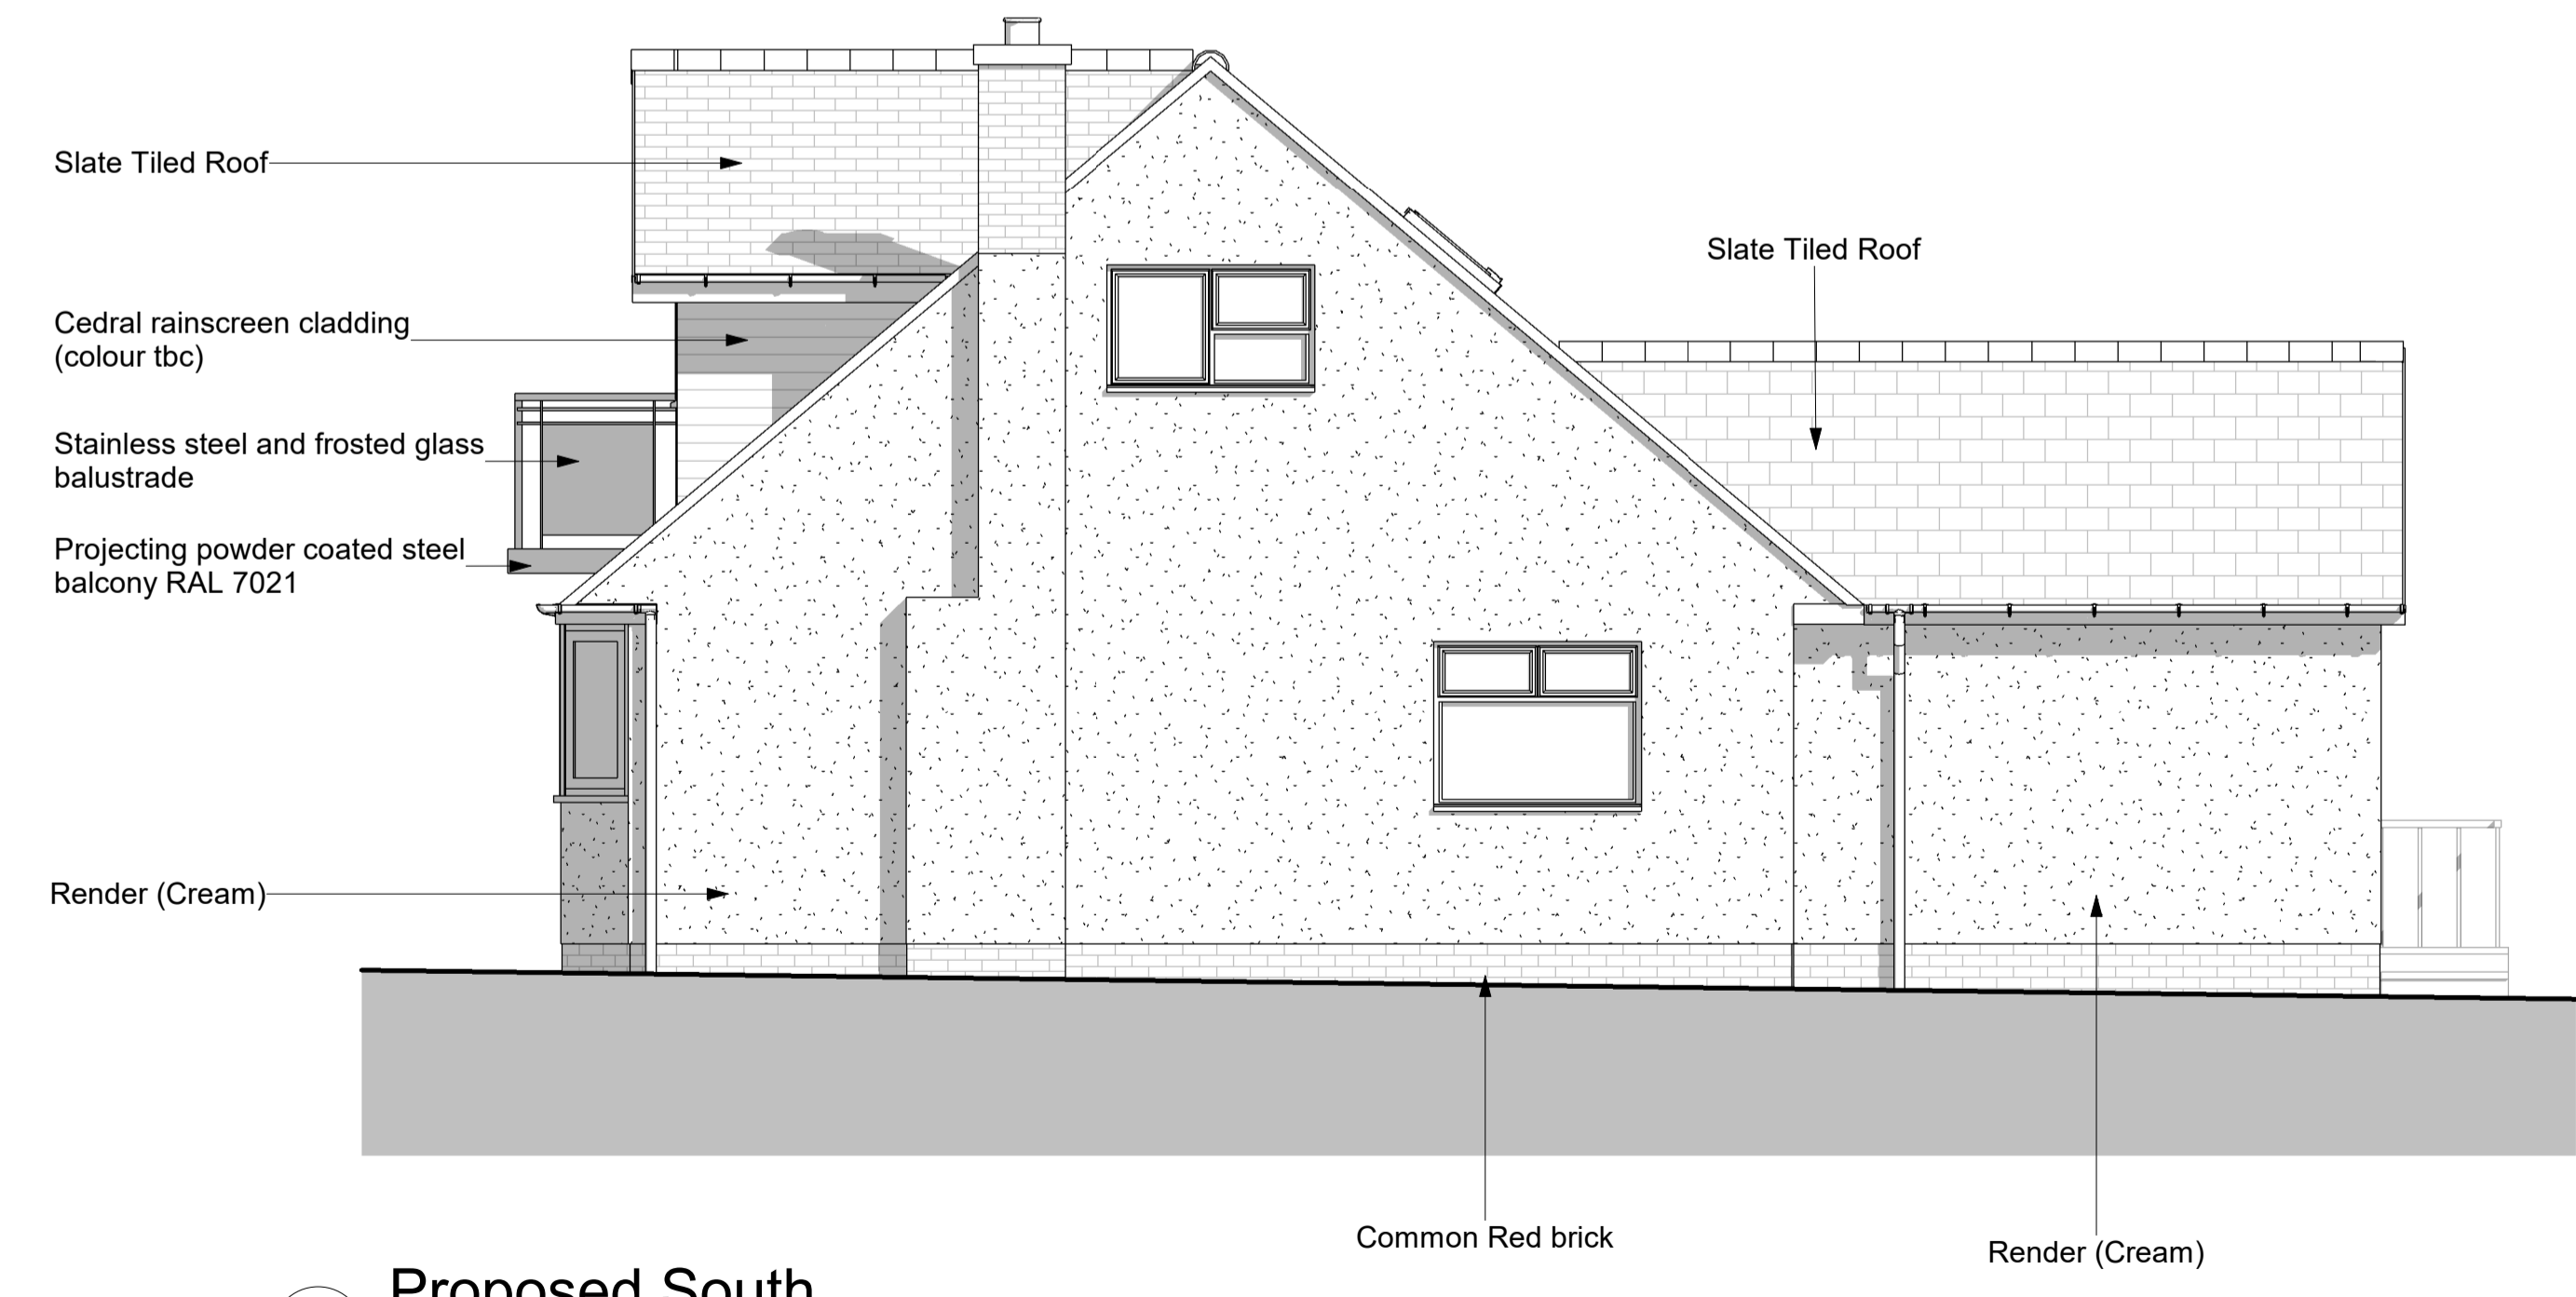

4 Proposed South
 1 : 50

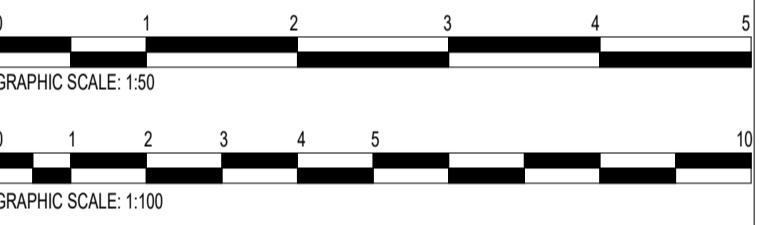

Client:	Mr Chris Davies
Project Title:	32 Beach Road Kewstoke Single Storey Extension & Front Dormer Replacement
Drawing Title:	Proposed Elevations
Drawing No:	PL04
Status:	PLANNING
Scale:	1 : 50
Revision:	
Author:	MBD
Date:	06/09/2022 10:26:00



MD Technical Design Ltd
 Email: matt@mdtechdesign.co.uk
 Phone: 07973915789
 Company Reg No. 13474441