

Revisions
 31.08.22 - REV.A - BOUNDARY
 LINE REVISION.
 01.09.22 - REV.B - PLANNING
 DRAWING.
 05.09.22 - REV.C - BOUNDARY
 LINE REVISIONS.





DESIGN & VISUALISATION

Tel: 07736 453907
E-mail: studio@milodesign.co.uk
Web: www.milodesign.co.uk

Title	LOCATION PLAN		
Principal Contact	PAULA TAYLOR		
Address	9A TRISTRAM ROAD DUCKLINGTON WITNEY OX29 7XJ		
Date	05.09.22	Drawn By	MB
Sheet No.	LP01.C	Scale	1:1250@A4
Project No.	22-311		

The copyright © of this plan sheet, accompanying documents & the project scheme design is the property of Milo Design & Visualisation. Unauthorised reproduction is prohibited.

North Point

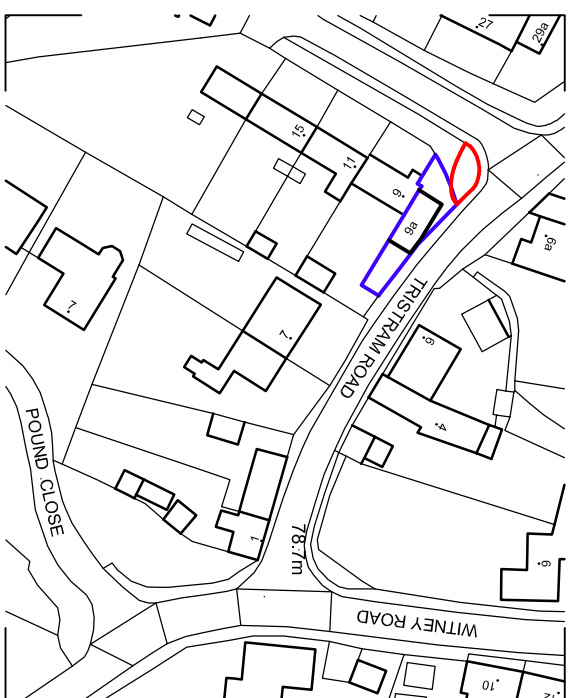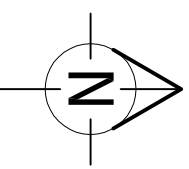

SCALE 1:1250 (M)



LOCATION PLAN