



E-01 Elevation 1:100



E-02 Elevation 1:100

- NOTE:**
1. All dimensions/descriptions are to be checked. Discrepancies are to be reported immediately.
  2. NO dimensions to be scaled off this drawing.
  3. ANY changes in materials must be approved by the architect, building control and planning if applicable prior to order.
  4. All drawings to be read in conjunction with structural drawings.


- 01 Stone slates to match existing
- 02 Slates to match existing
- 03 Timber flush casement windows
- 04 Lead dormer checks
- 05 Painted hardwood framing
- 06 Self coloured render



E-03 Elevation 1:100



E-04 Elevation 1:100

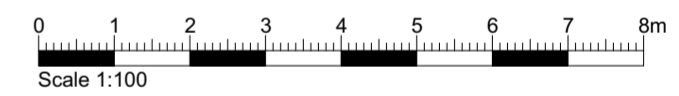

Issue Date	Description	Rev
10/08/2022	Proposed	P1

REVISIONS		
STATUS	Description	Rev
Proposed		

**FREEMAN**  
Architecture Ltd

Chartered Architectural Technologist  
 MOB: 07896803747  
 EMAIL: info@freeman-architecture.co.uk  
 www.freeman-architecture.co.uk

Chartered Institute of Architectural Technologists  
Registered Practice

PROJECT Grove Cottage,  
Broad Street,  
Bampton,  
OX18 2LY

For - Mr and Mrs Dixon-Clegg

DRAWING TITLE		
Proposed Elevations		
SCALE 1:100	DATE August 22	
DRAWING NUMBER 22019.06	REV. P1	A2



S-02 Building Section 1:100



S-01 Building Section 1:100