
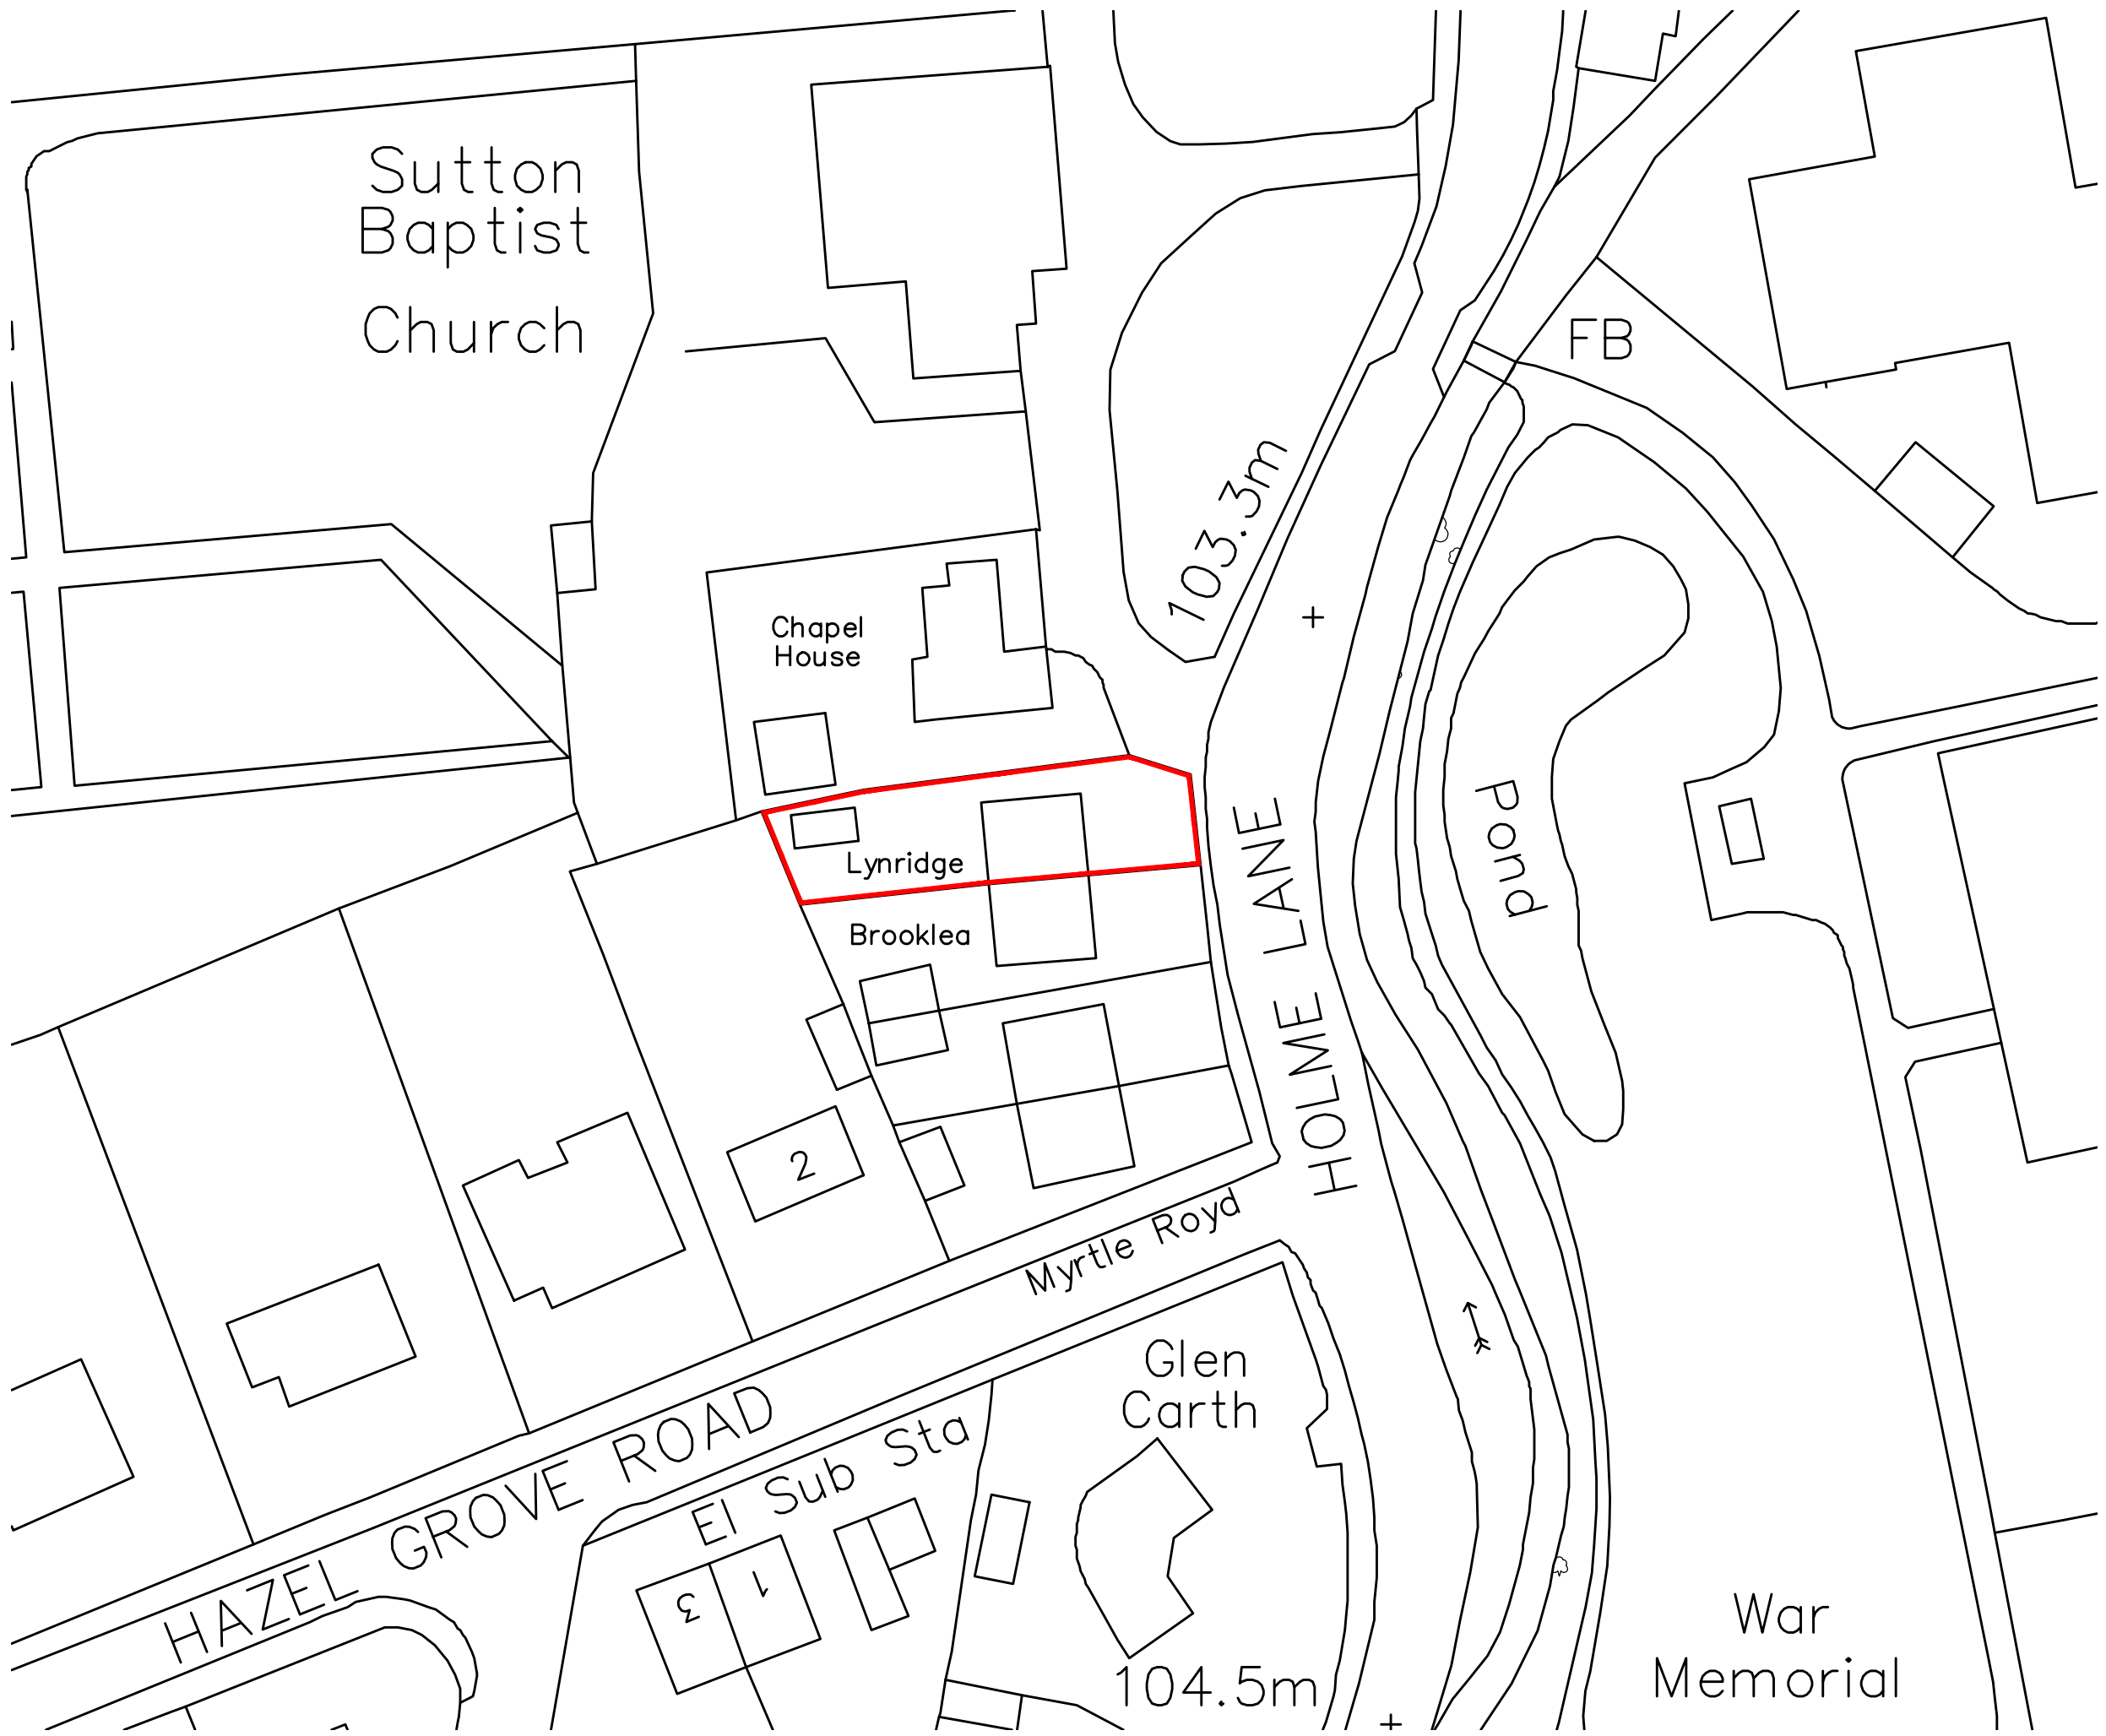
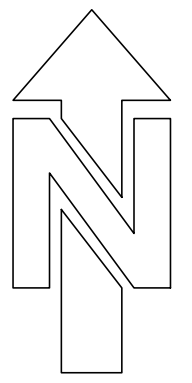


Notes:
This drawing is copyright and must not be reproduced without permission.
Do not scale this drawing.

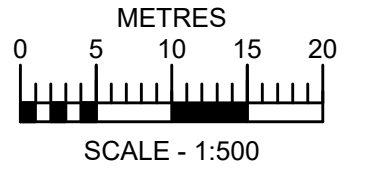

Rev	Date	Initial

Client
Mr & Mrs Fawcett

Project
**Lynridge,
Holme Lane,
Sutton-in-Craven
KEIGHLEY BD20 7LL**

Drawing
Location Plan

Drawing number 1157 (PL) 01	
	rev --

Scale 1:500 @ A3	Drawn OP
Date 21.06.22	Checked --

01 LOCATION PLAN
SCALE 1:500