

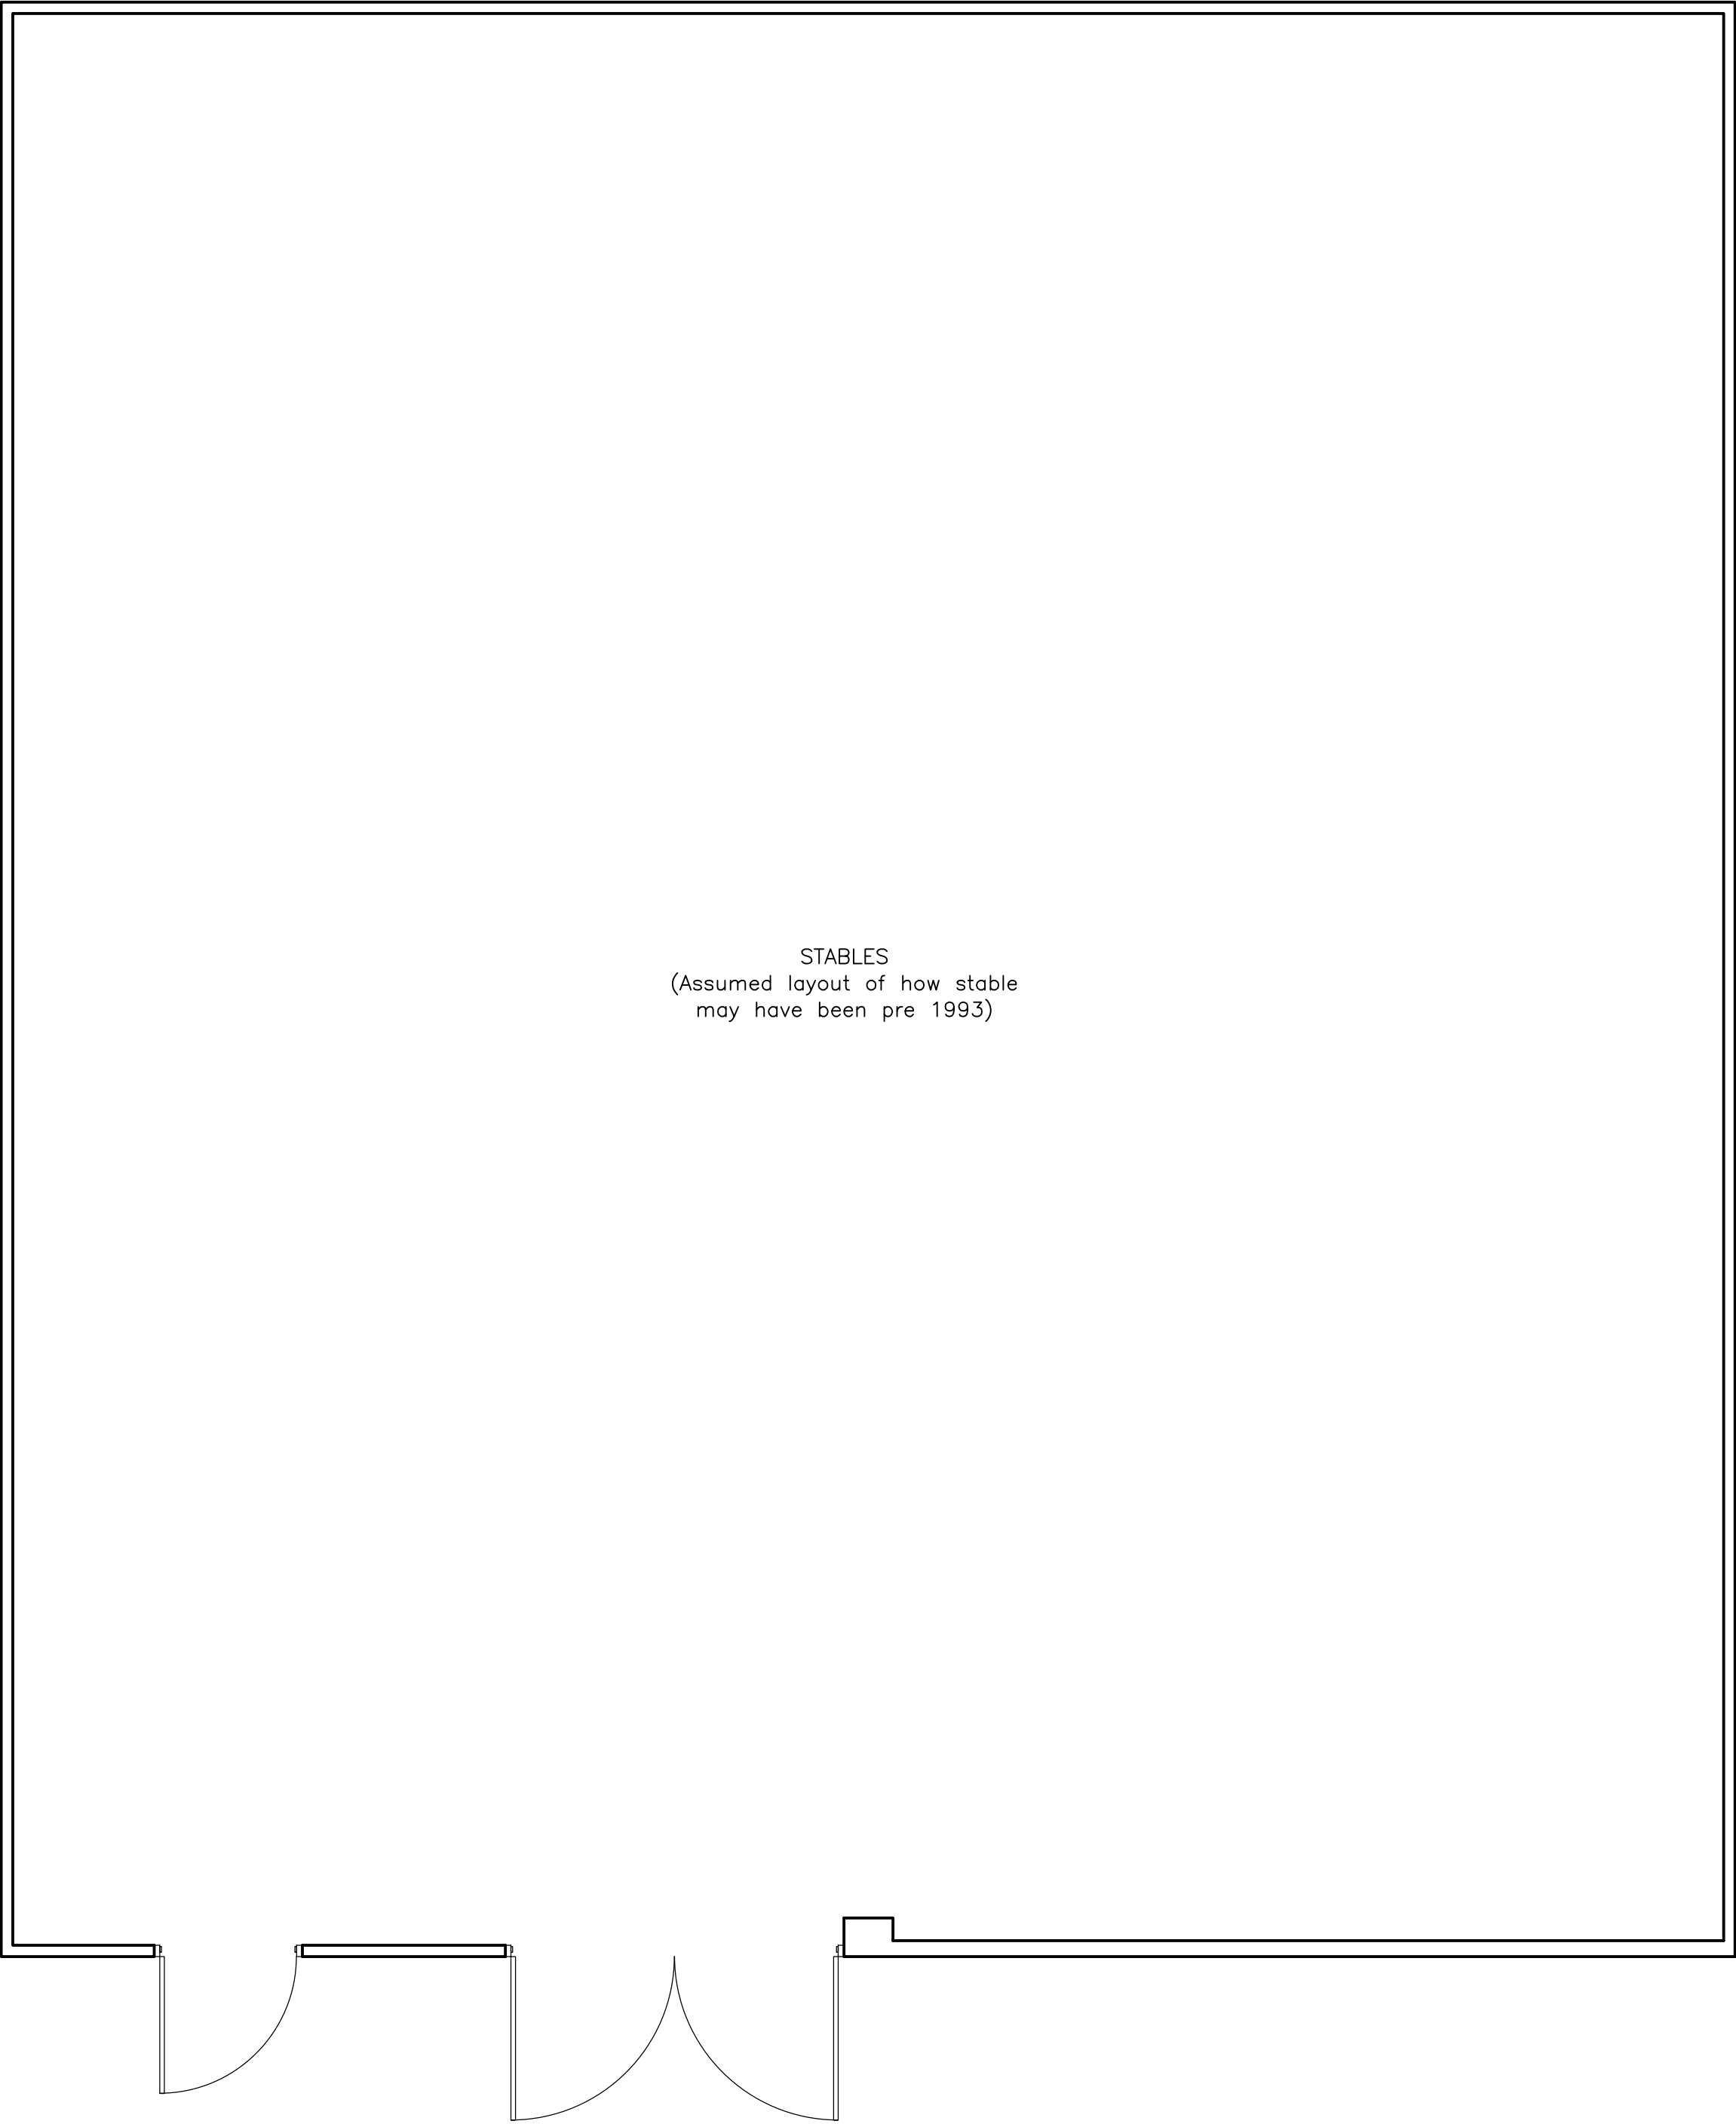
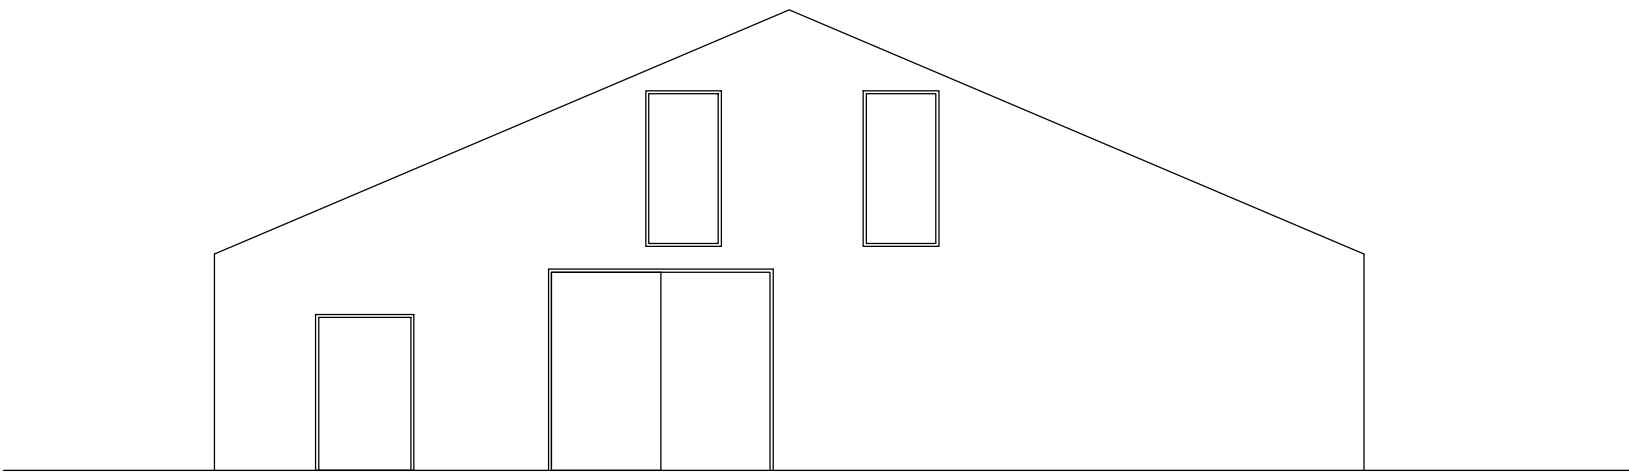



LOCATION PLAN
(1:1250)

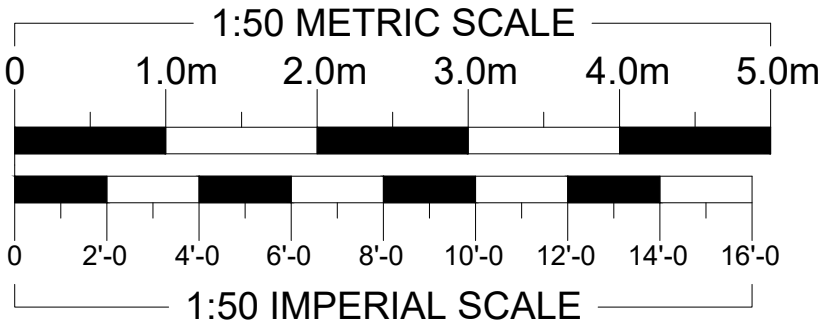

GROUND FLOOR PLAN
(1:50)

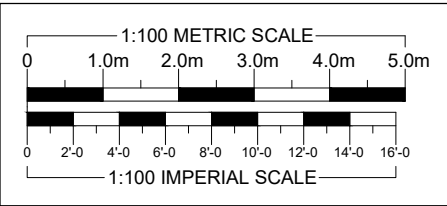

FRONT ELEVATION
(1:100)

 

RIGHT ELEVATION
(1:100)

REVISIONS

DATE

**ARTHUR J. FERRYMAN
& ASSOCIATES**

ARCHITECTURAL CONSULTANTS • SURVEYORS

128 HIGH STREET • BUSHEY • HERTS • WD23 3DE
Tel: 020 8950 0508 Email: office@ajferryman.co.uk

TITLE

PRE EXISTING

ADDRESS

The Flat, Goose Farm,
Cross Oaks Lane, Ridge,
EN6 3LH

CLIENT

Mr N Walden

SCALE

AS SHOWN @A1

DRAWN

BMc

DATE

09/22

DRAWING

222114/02

REV.