



PROPOSED SIDE ELEVATION

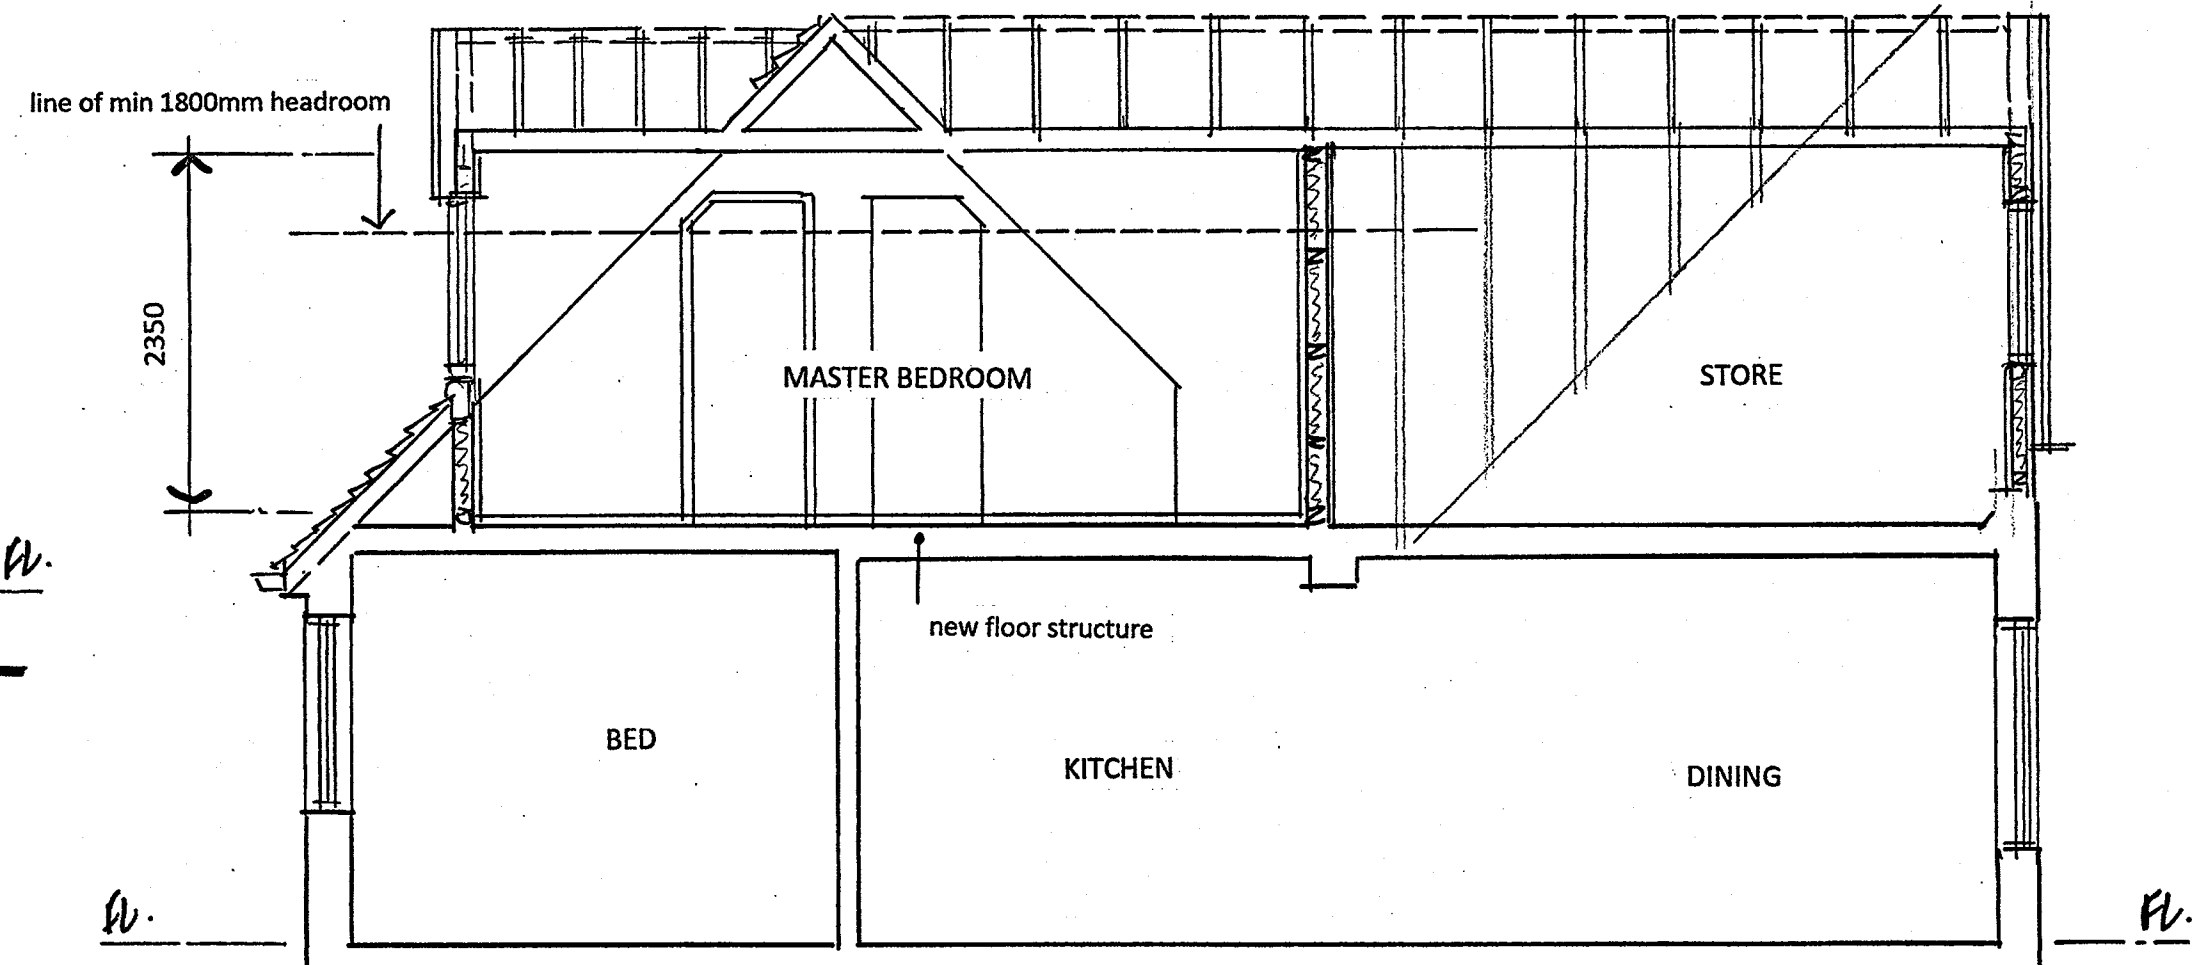

SECTION A

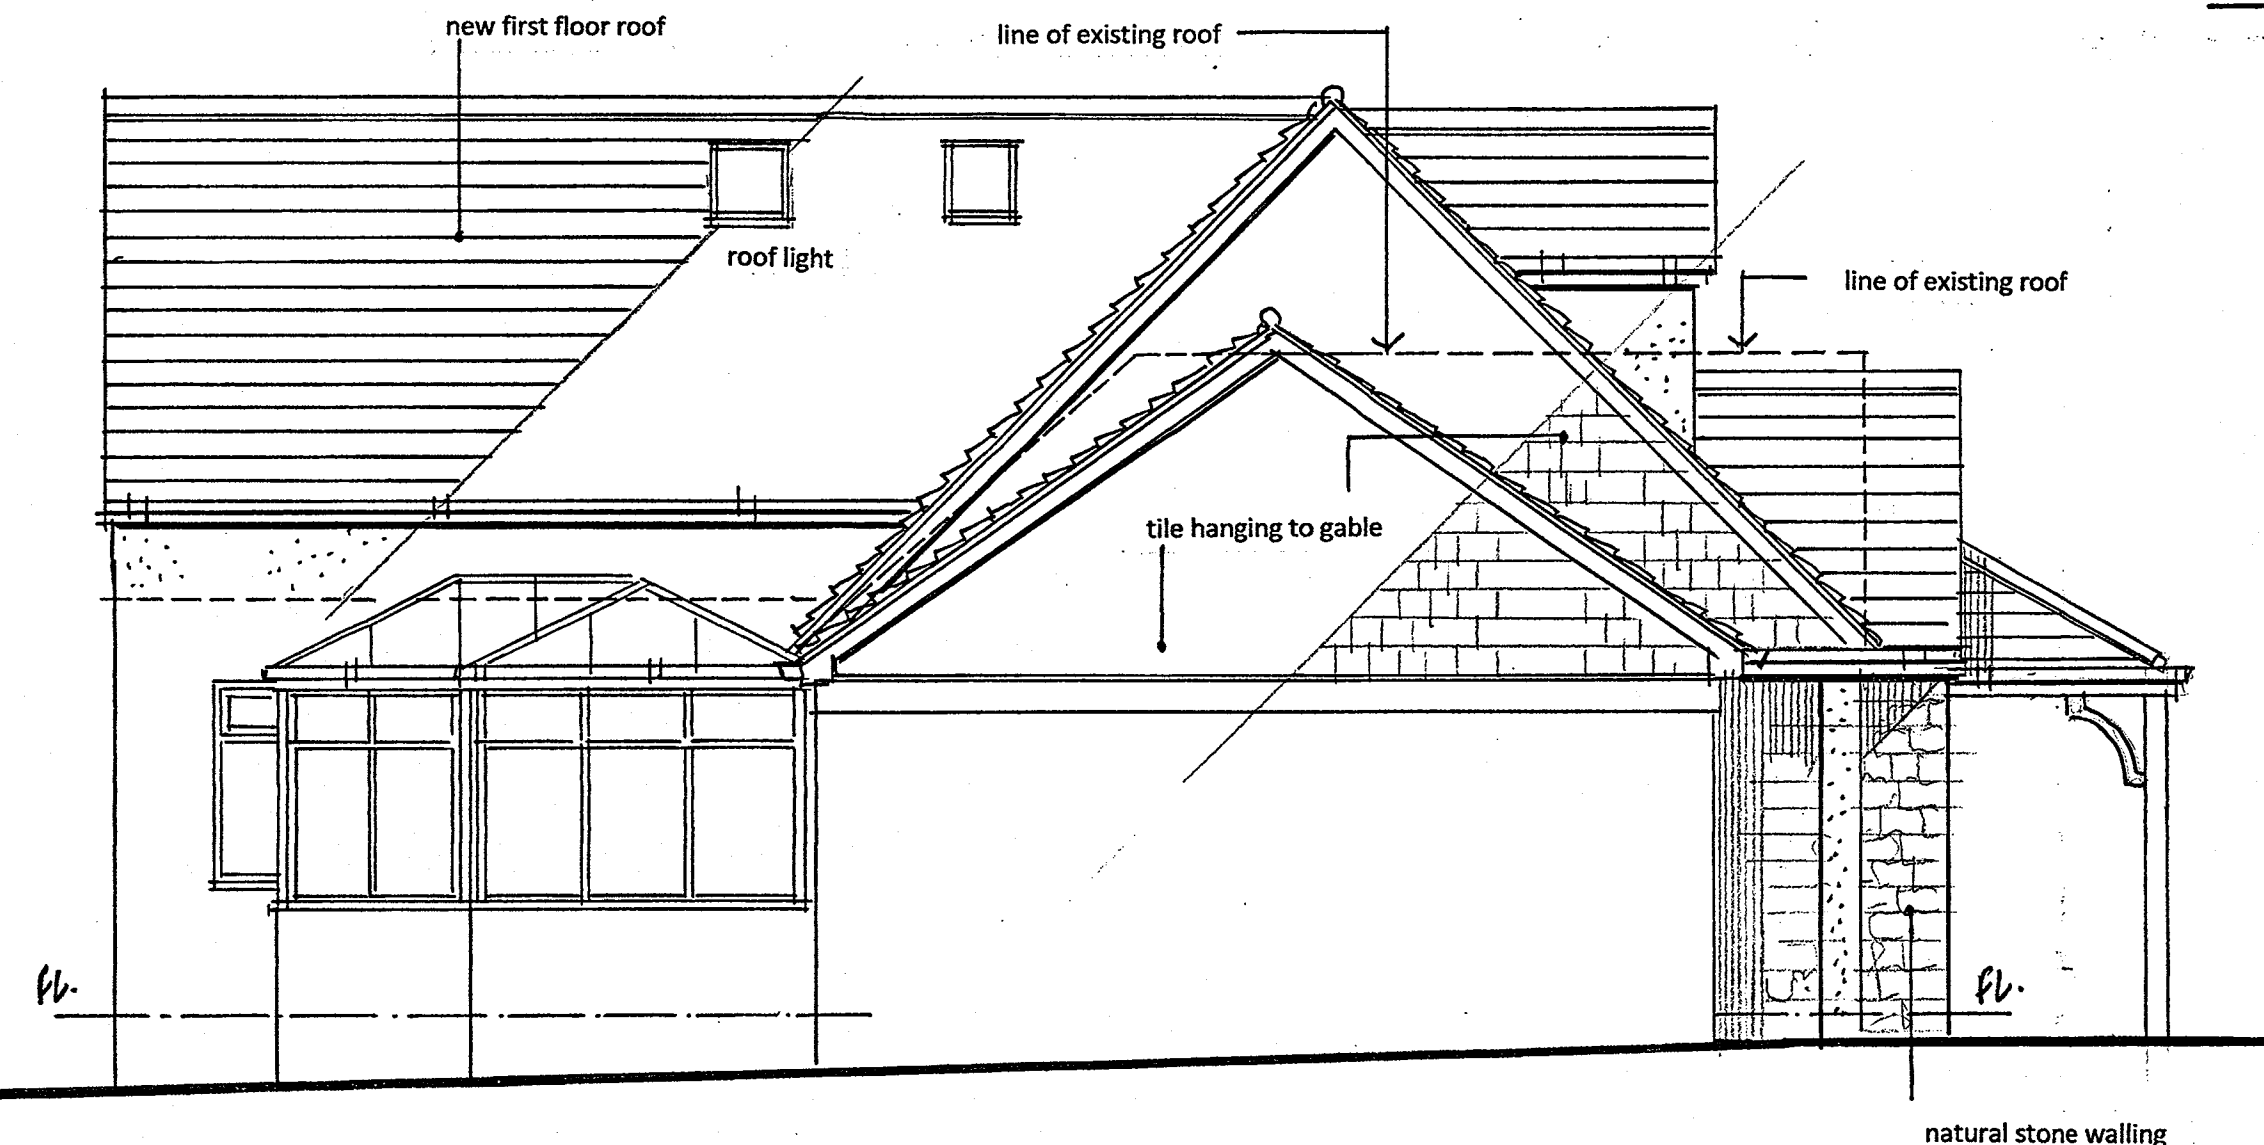

PROPOSED SIDE ELEVATION

Project/Client  
**Proposed alterations to "Fairfield" Micklefield**

Project No: 21/01 Drawing No: P/004

Drawing:  
**Proposed Side Elevations and Section**

Scale: 1 : 50 @ A2 Date: Aug 2022

Issued for:  
**HOUSEHOLDER PLANNING APPLICATION**

**architechnic consultancy**  
 87 TEMPLEGATE AVENUE, LEEDS LS15 0HL

Tel: 0113 3689470 Email: [ian.cant@ntlworld.com](mailto:ian.cant@ntlworld.com)