

LEGEND	
	Proposed dwelling
	Proposed dwelling to be built opposite hand
	Proposed brick built garage
	Proposed garage space
	Common areas of shared drives in contrasting material or kerb edgings to delineate shared drive area
	Proposed 1.8m high feather edge boarded timber screen fence
	Proposed 1.8m high feather edge boarded timber screen fence with P.C.C. posts & gravel boards
	Proposed 1.5m high feather edge boarded timber screen fence with 0.3m high trellis top
	Proposed 1.8m high screen wall
	Proposed 0.6m high wall
	Existing hedge to be removed
	Existing tree to be retained
	Existing tree to be removed
	Social Rent Housing
	Intermediate Housing
	Apartment Cycle Store
	Dwelling Individual Cycle Store

AREA TO BE CLEARED BY WESTFIELD 6m WIDE FOR ACCESS.


MANHOLE 450mmØ & 150mm PIPE WITH BEDDING MJ EVANS

TRENCH FOUNDATION 0.6m wide x 1m deep TO BE EXCAVATED BY MJ EVANS.

AREA TO BE HERAS FENCED OFF BY WESTFIELD 25m X 25m.

DRIVEWAY EDGINGS TO BE INSTALLED BY MJ EVANS.

1:500 Scale

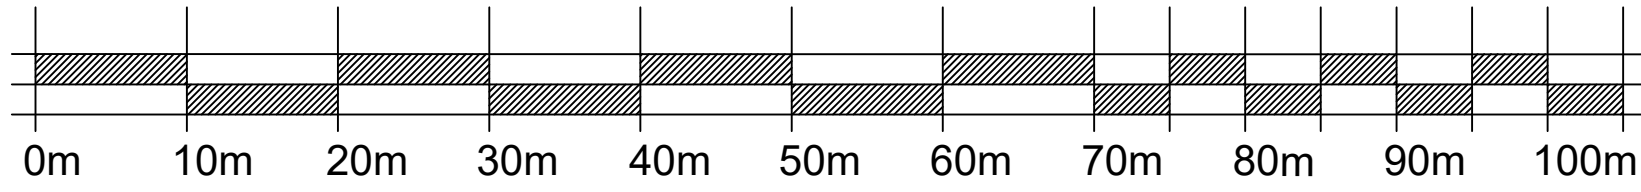

Coordinates		
1	E=329883.544	N=406127.073
2	E=329889.515	N=406127.660
3	E=329889.711	N=406125.670
4	E=329883.740	N=406125.083
5	E=329883.340	N=406125.043
6	E=329889.291	N=406125.629
7	E=329890.167	N=406116.441
8	E=329884.216	N=406115.865
9	E=329894.028	N=406123.381
10	E=329894.552	N=406117.877
11	E=329891.315	N=406117.568
12	E=329892.394	N=406106.250
13	E=329901.652	N=406107.132
14	E=329904.342	N=406102.001
15	E=329879.453	N=406099.656
16	E=329877.327	N=406124.516
17	E=329902.212	N=406126.910

REV	DESCRIPTION	DATE	INT
<p>Morris Homes (Group) Limited Morland House Altrincham Road Wilmslow Cheshire SK9 5NW Tel: (01625) 544 444 Fax: (0845) 833 1845</p>			
Job Title			
ALTCAR LANE, FORMBY			
Dwg. Title			
Site Access Coordinates / Works			
date	drawn	checked	scale
28.07.22	KR	-	1:500 @ A2
dwg.no		rev	
N1009/ACCESS		--	