
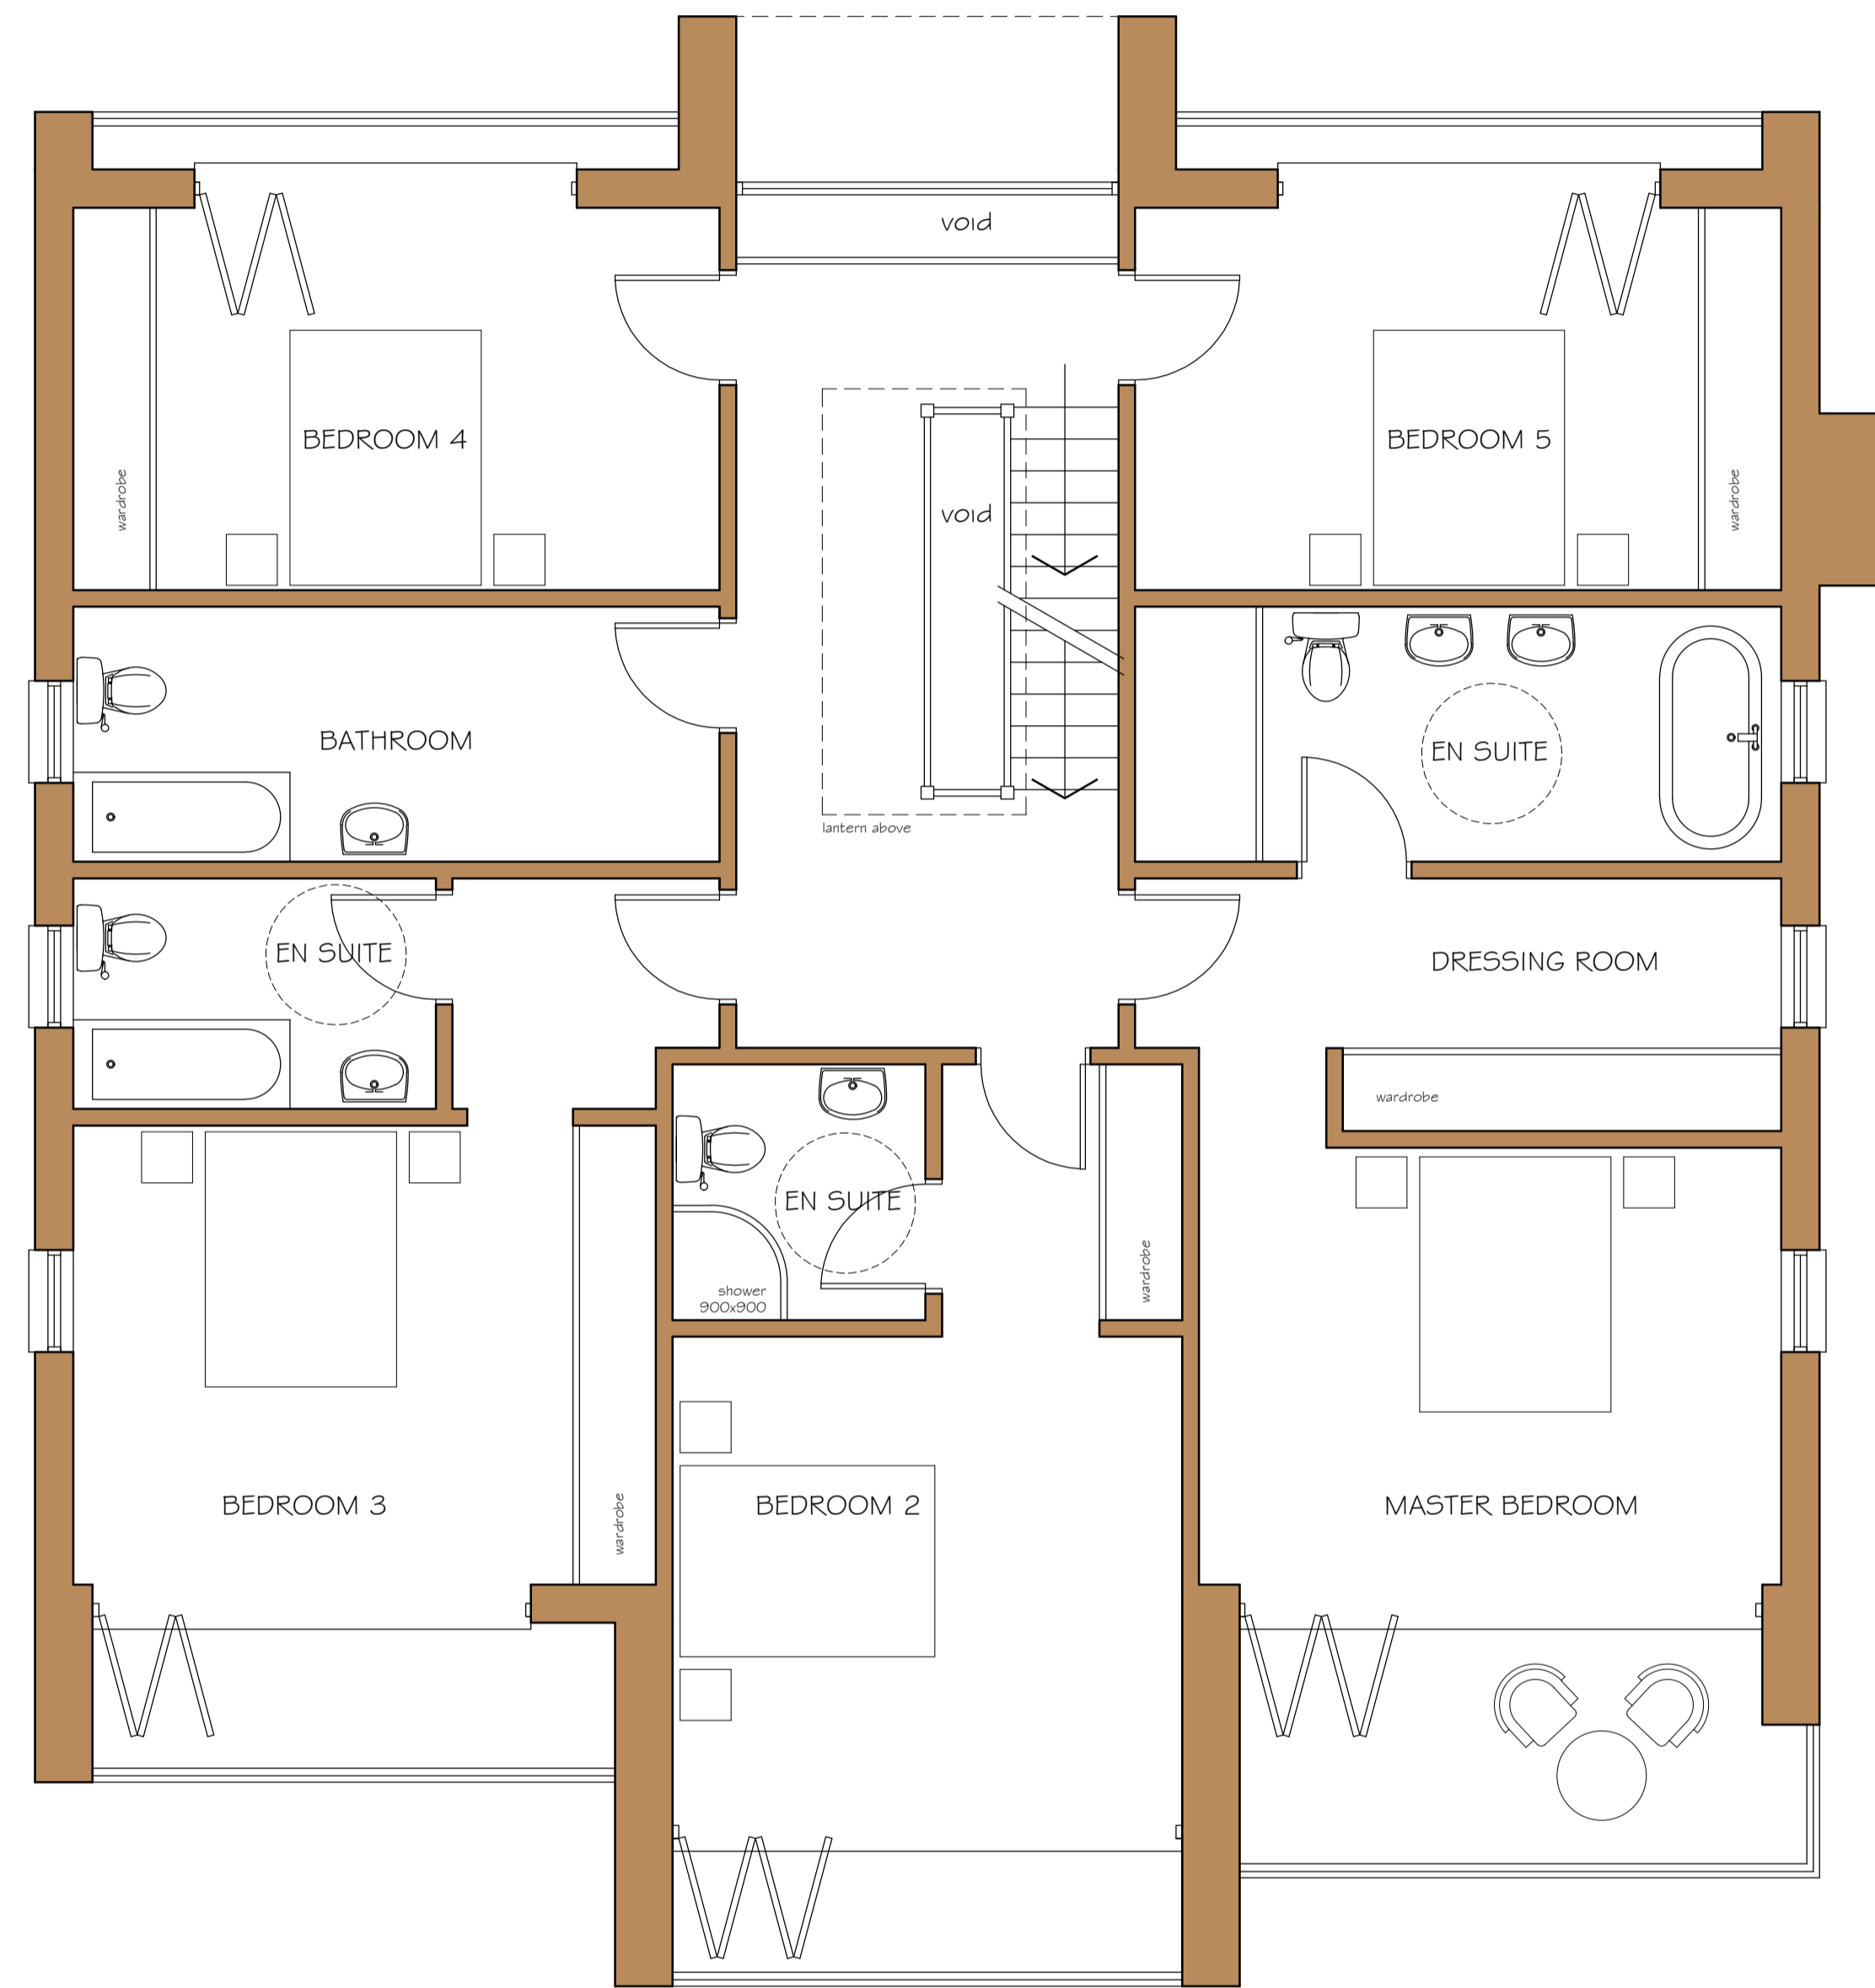


PROPOSED GROUND FLOOR

SCALE 1:50 @A1

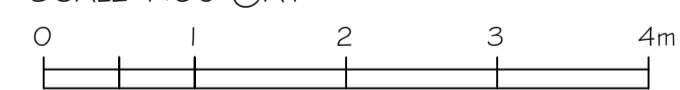

PROPOSED FIRST FLOOR

NATELY SCURES HOUSE
NATELY SCURES

DATE: September 2021

DRAWING NO. P.02 REV. A

REV. A 30 June 2022 Air Source Heat Pump added