
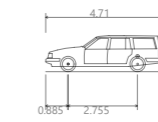
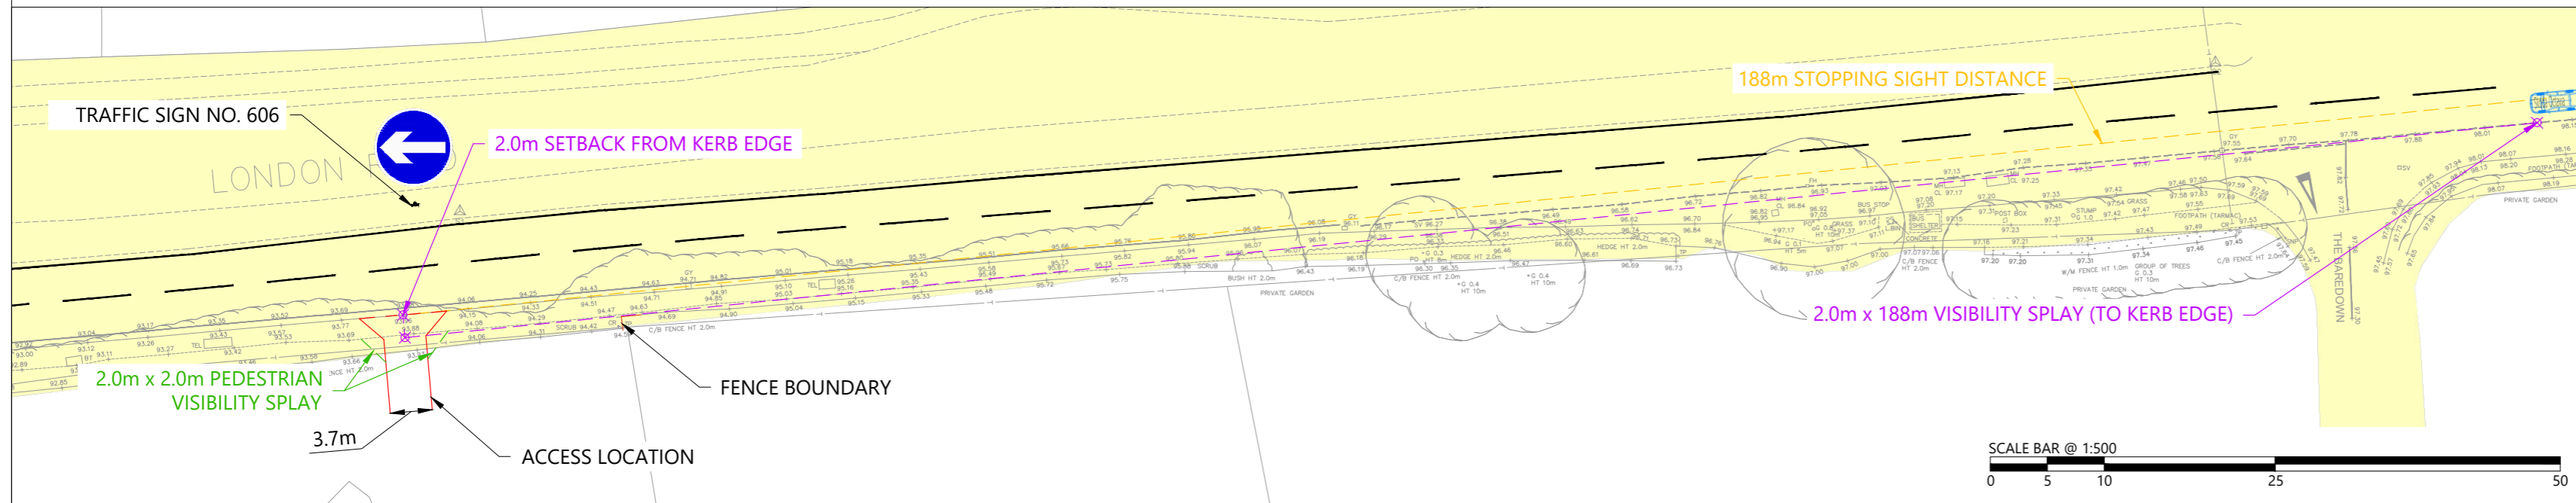
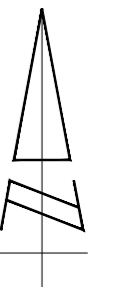


KEY:  
 HIGHWAY BOUNDARY EXTENTS BASED ON OS MAPPING

NOTE:  
 FENCELINE TO BE ADJUSTED TO ACCOMMODATE PEDESTRIAN VISIBILITY SPLAYS.



Estate Car - including wing mirrors  
 Overall Length 4.710m  
 Overall Width 1.804m  
 Overall Body Height 1.442m  
 Min Body Ground Clearance 0.207m  
 Max Track Width 1.756m  
 Lock to lock time 4.00s  
 Kerb to Kerb Turning Radius 5.950m



REV	DATE	BY	DESCRIPTION	CHK	APP
B	21.06.21	MC	UPDATE TO INCORPORATE COMMENTS FROM STAGE 1 RSA	MC	TW
A	07.06.21	MC	VISIBILITY SPLAYS REVISED TO UPDATED SPEED SURVEY	MC	TW

STATUS: FOR INFORMATION



Grove House, Lutyns Close, Chineham  
 Basingstoke, Hampshire, RG24 8AG  
 www.i-transport.co.uk  
 Tel: 01256 338640

TITLE: PROPOSED SITE ACCESS ARRANGEMENTS - OPTION 1





PROJECT: NATELY SCURES HOUSE

CLIENT: PREASTA DEVELOPMENTS LIMITED

DRAWN: MC	CHECKED: MC	APPROVED: TW
-----------	-------------	--------------

PROJECT No: ITB16633	SCALE @ A2: AS SHOWN	DATE: 24.05.21
----------------------	----------------------	----------------

DRAWING No: ITB16633-GA-004 REV: B

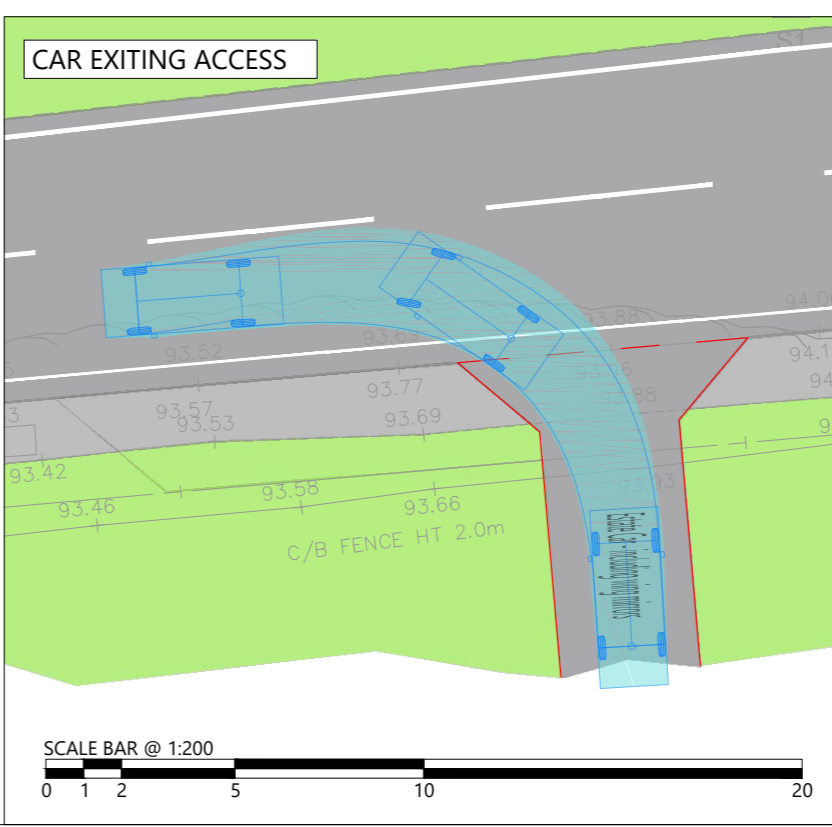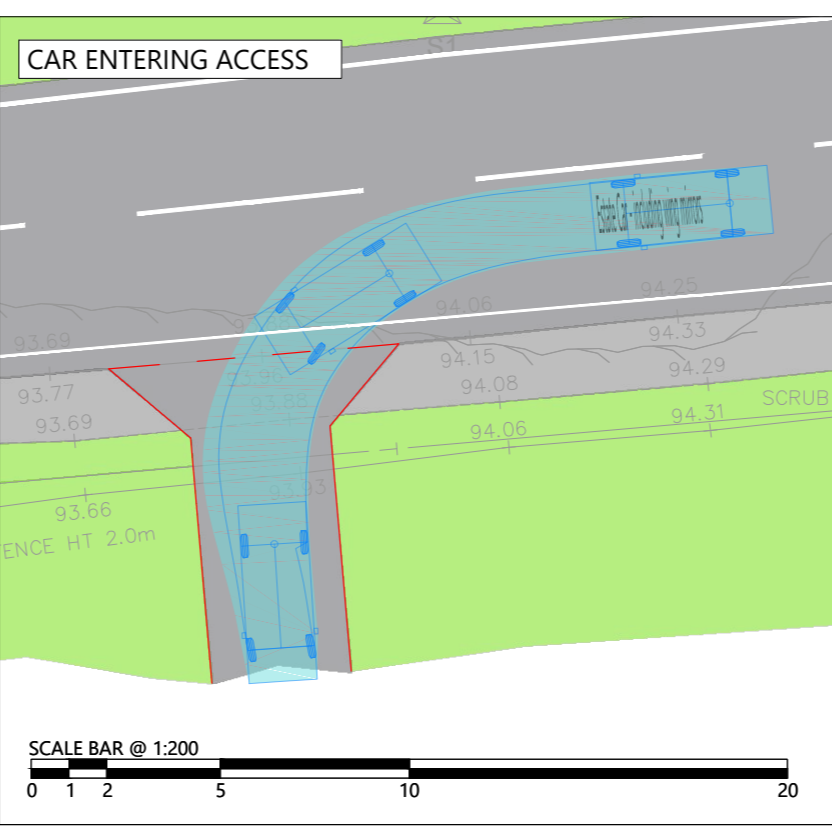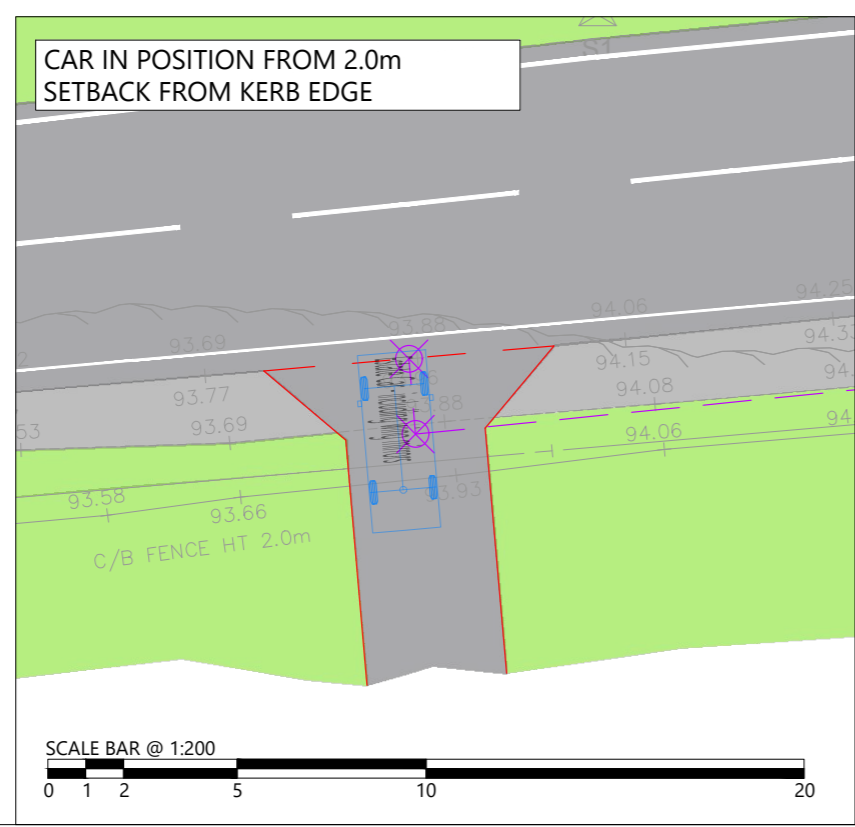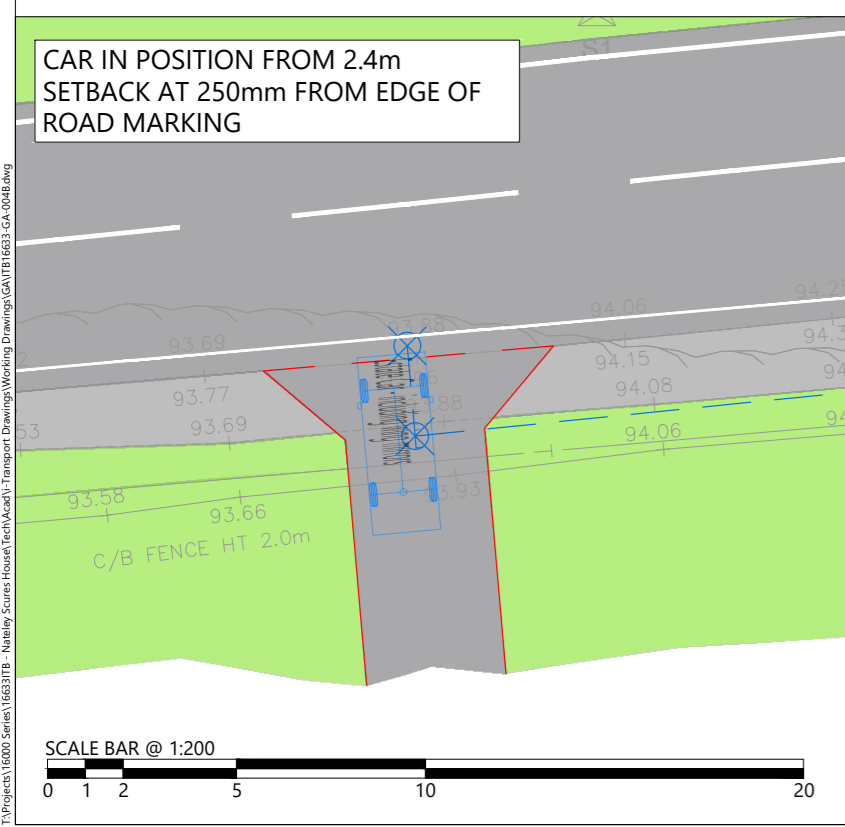

T:\Projects\16000\_Series\16633\16633 - Nately Scures House\16633 - i-transport Drawings\Working Drawings\GA\ITB16633-GA-004.dwg