


NORTH

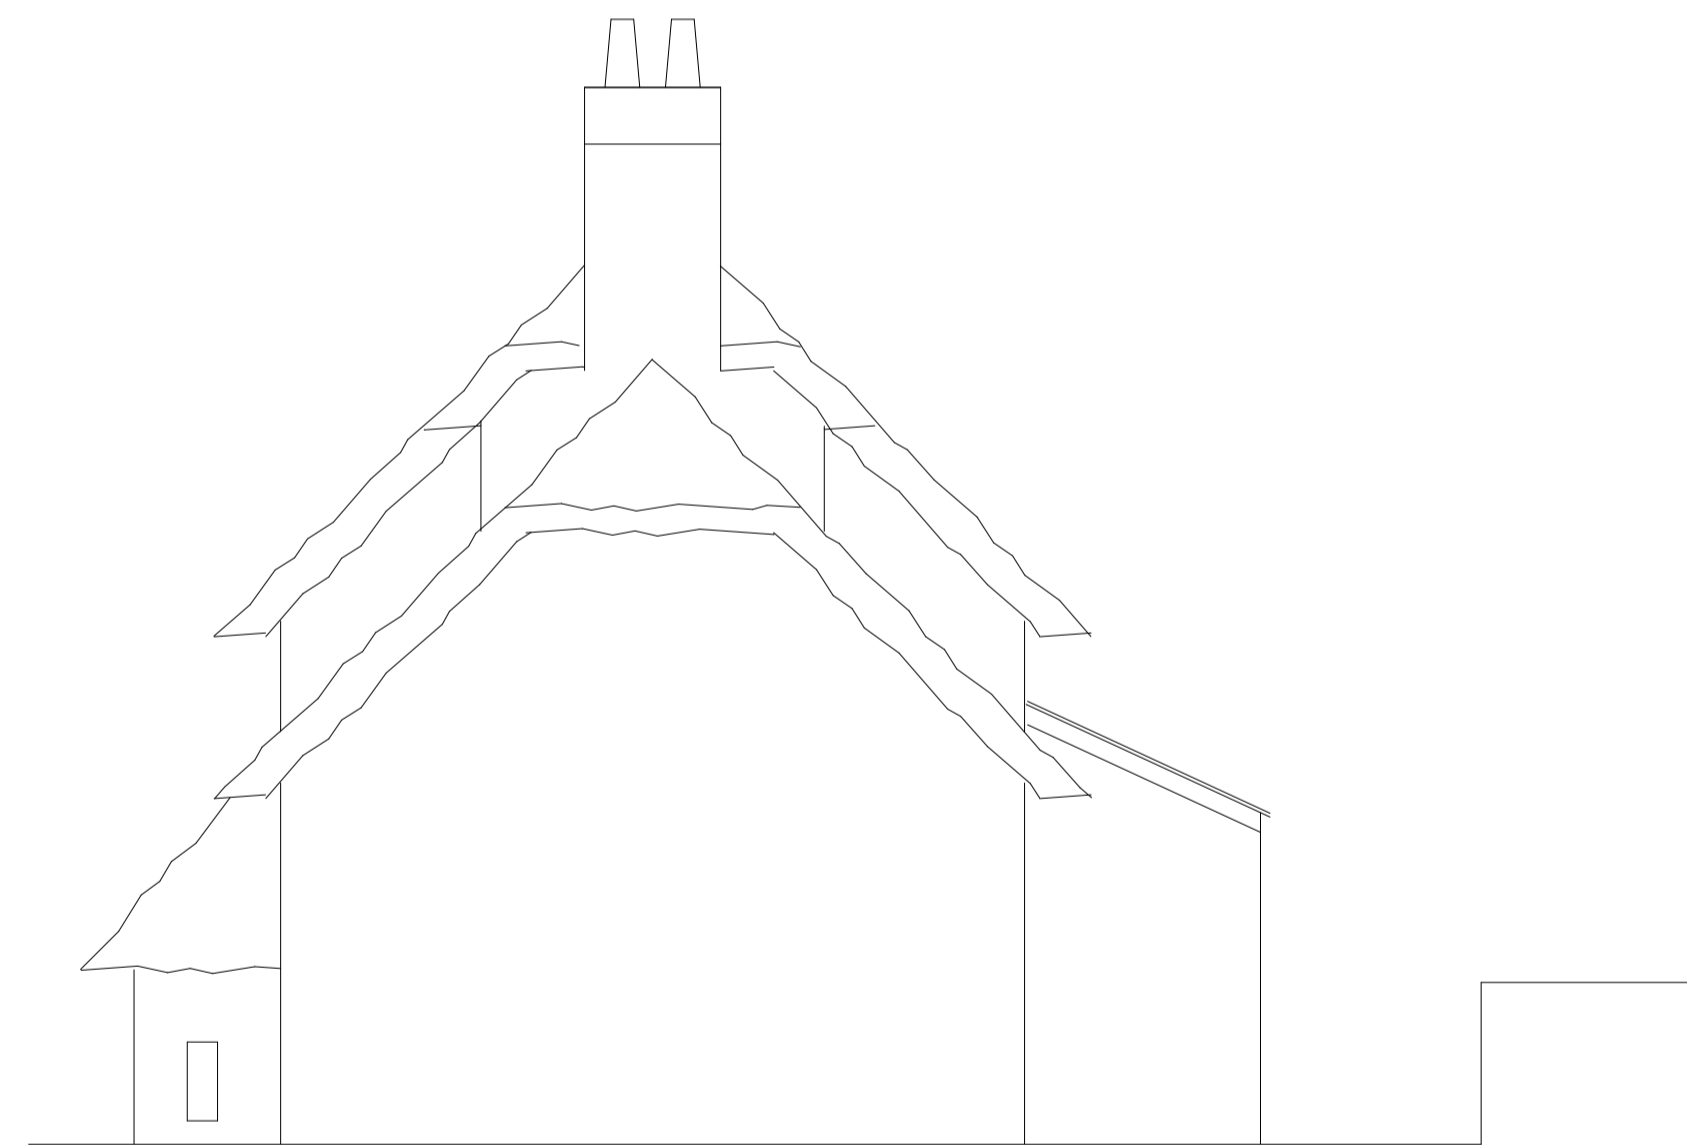

WEST




SOUTH




EAST




Carport - west

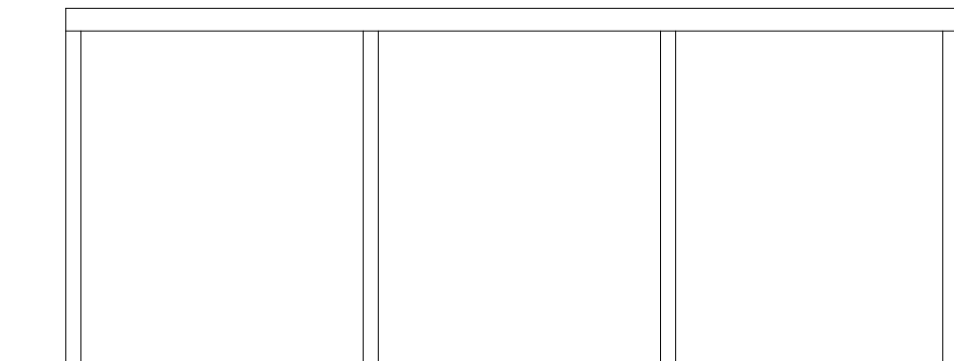

Carport - north

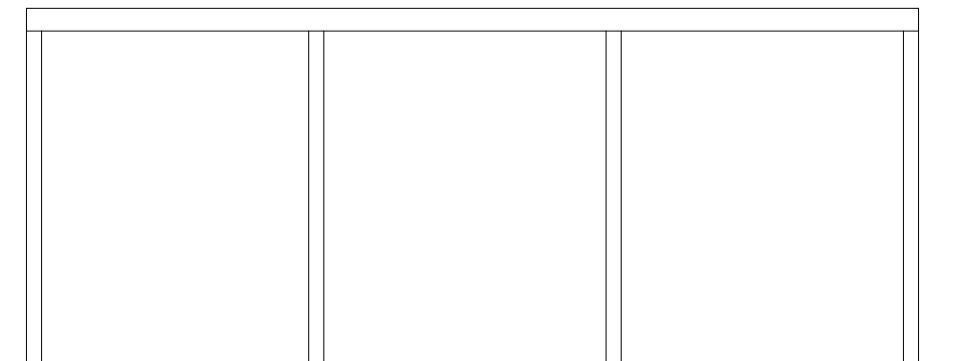

Carport - south

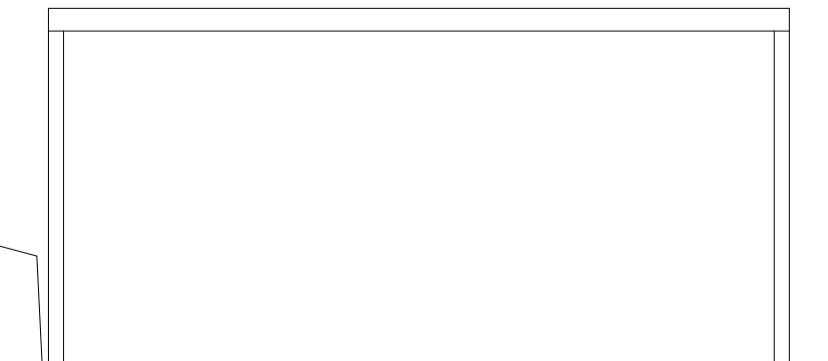

Carport - east

Coplestone Cottage Colaton Raleigh Devon EX10 0HW for K. Martin	Existing Elevations	Malcolm Ness Limited Shoots Barn, Colestock Devon EX14 3JR e: malcolmnnessarchitect@gmail.com t: 07795 254 999
	scale: 1:50 @ A1 2376 EX 02	