
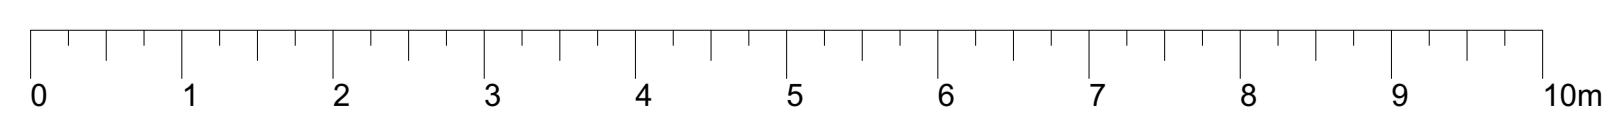


Above garage, not in correct location

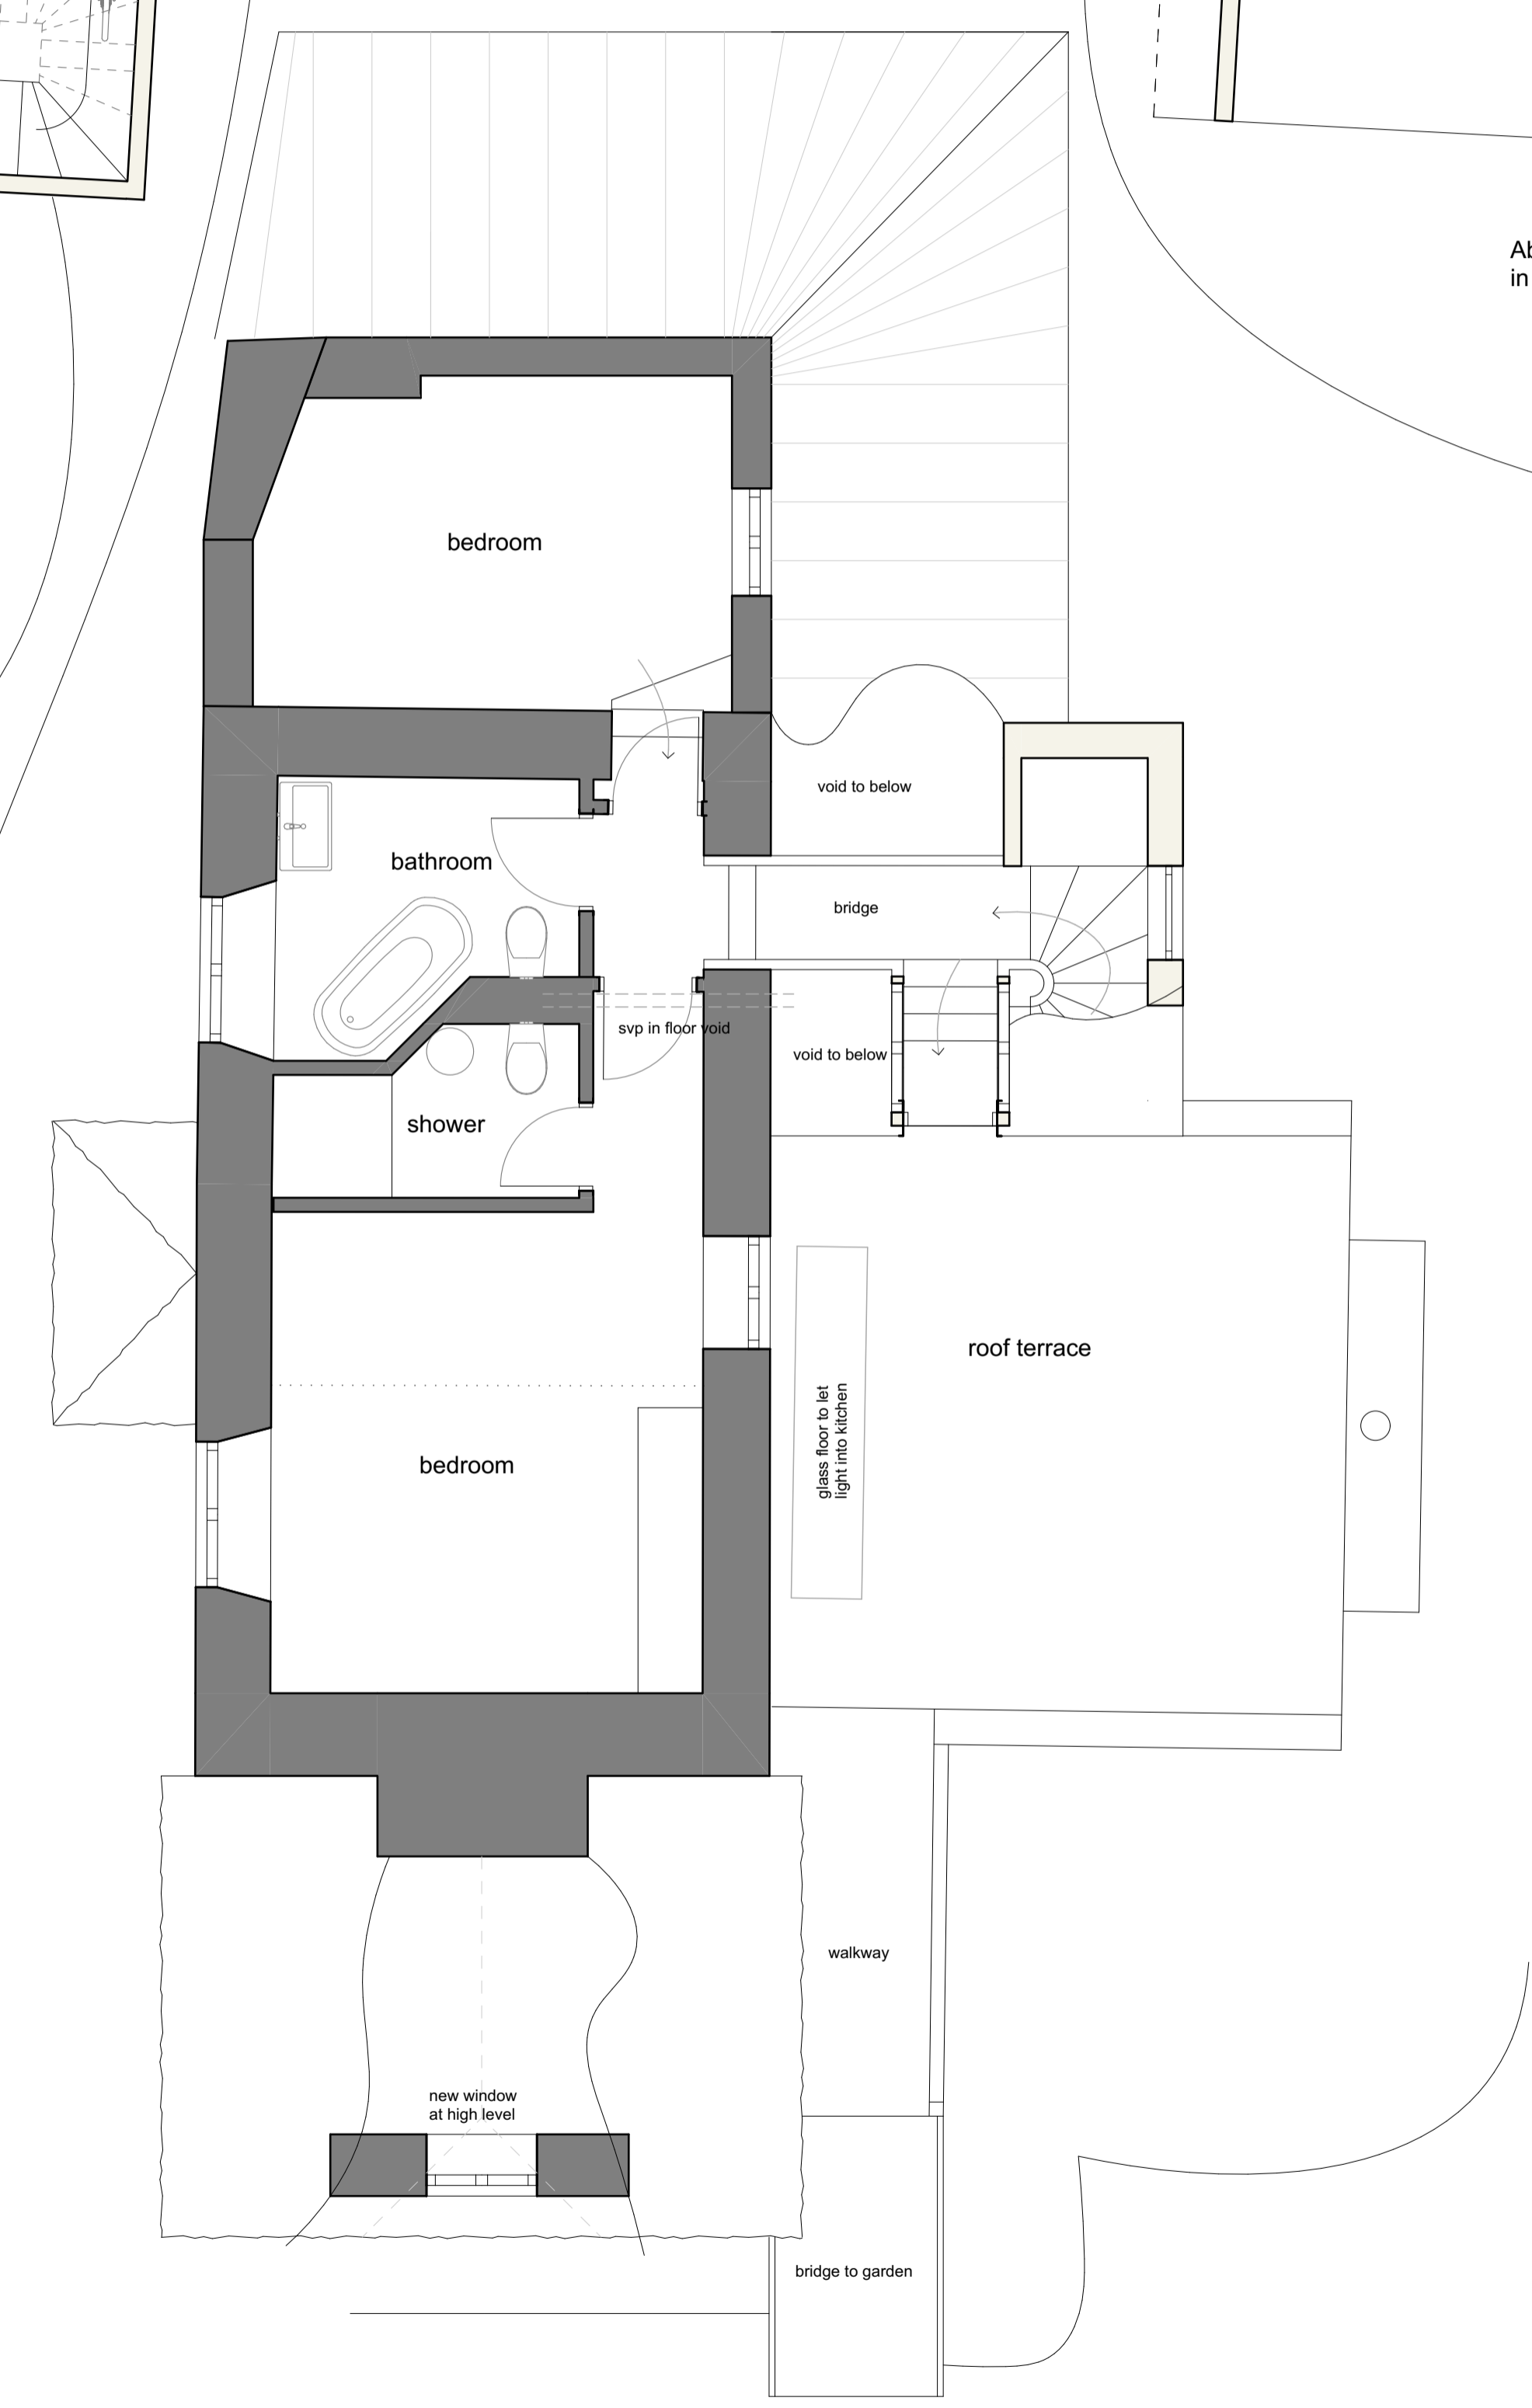

Coppelstone Cottage Colaton Raleigh Devon EX10 0HW for K. Martin	Proposed Plans	Malcolm Ness Limited Shoots Barn, Colestock Devon EX14 3JR e: malcolmnessarchitect@gmail.com t: 07795 254 999	
	scale: 1:50 @ A1 2376 P01		