


GROUND FLOOR

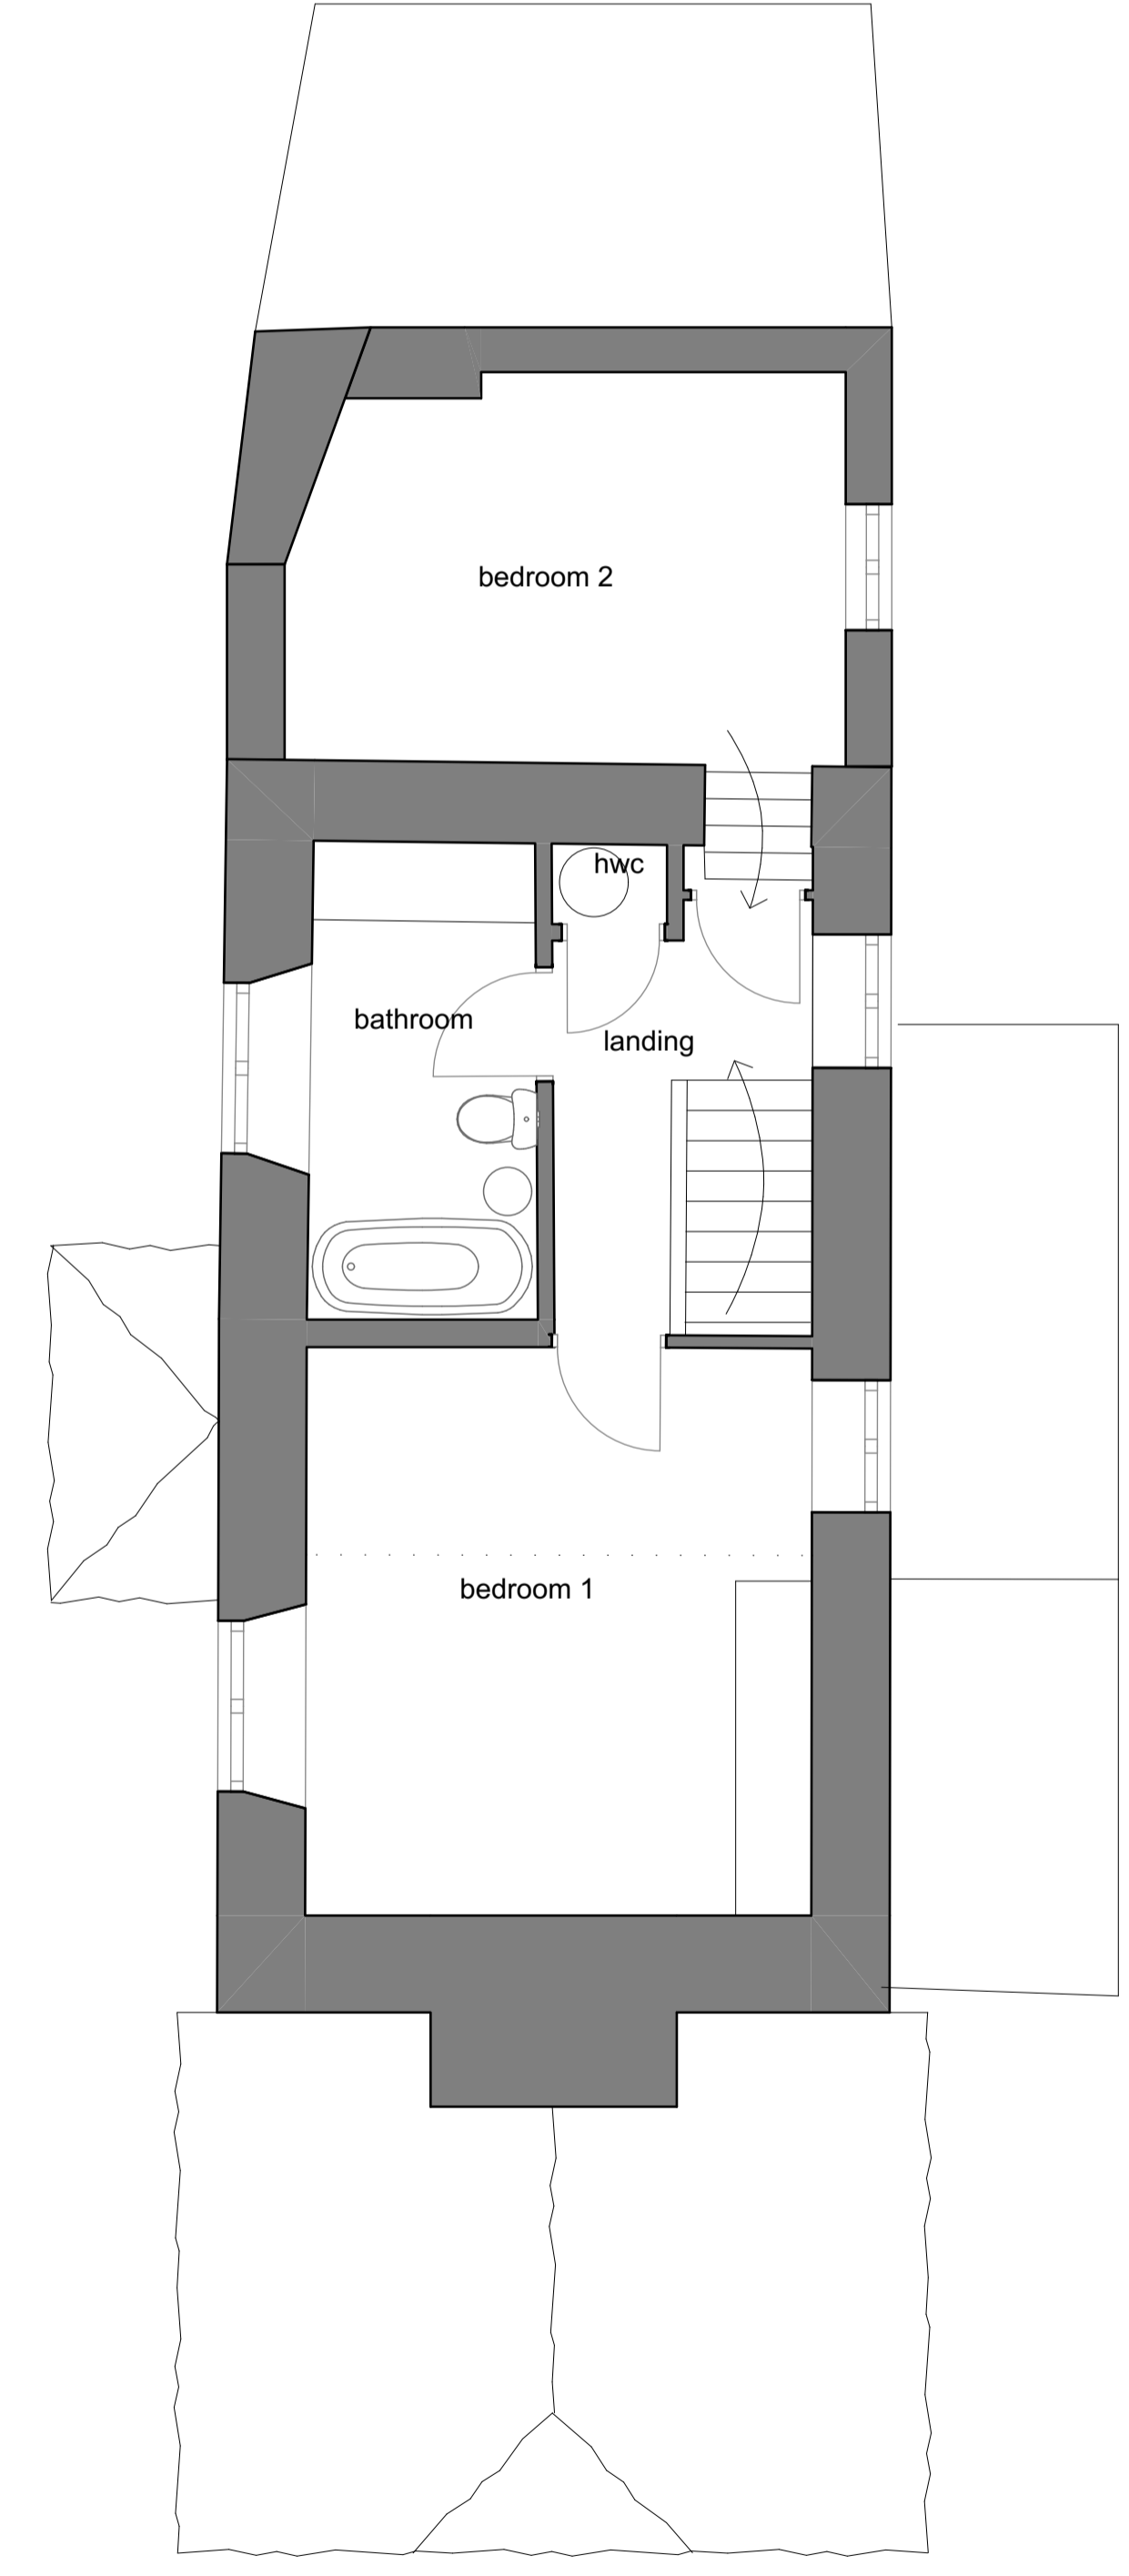

FIRST FLOOR

Coppelstone Cottage Colaton Raleigh Devon EX10 0HW for K. Martin	Existing Plans	Malcolm Ness Limited Shoots Barn, Colestock Devon EX14 3JR e: malcolmnnessarchitect@gmail.com t: 07795 254 999	
	scale: 1:50 2376 - EX 01		