


SITE LOCATION PLAN
AREA 25 HA
SCALE 1:2500 on A4
CENTRE COORDINATES: 411196, 599084

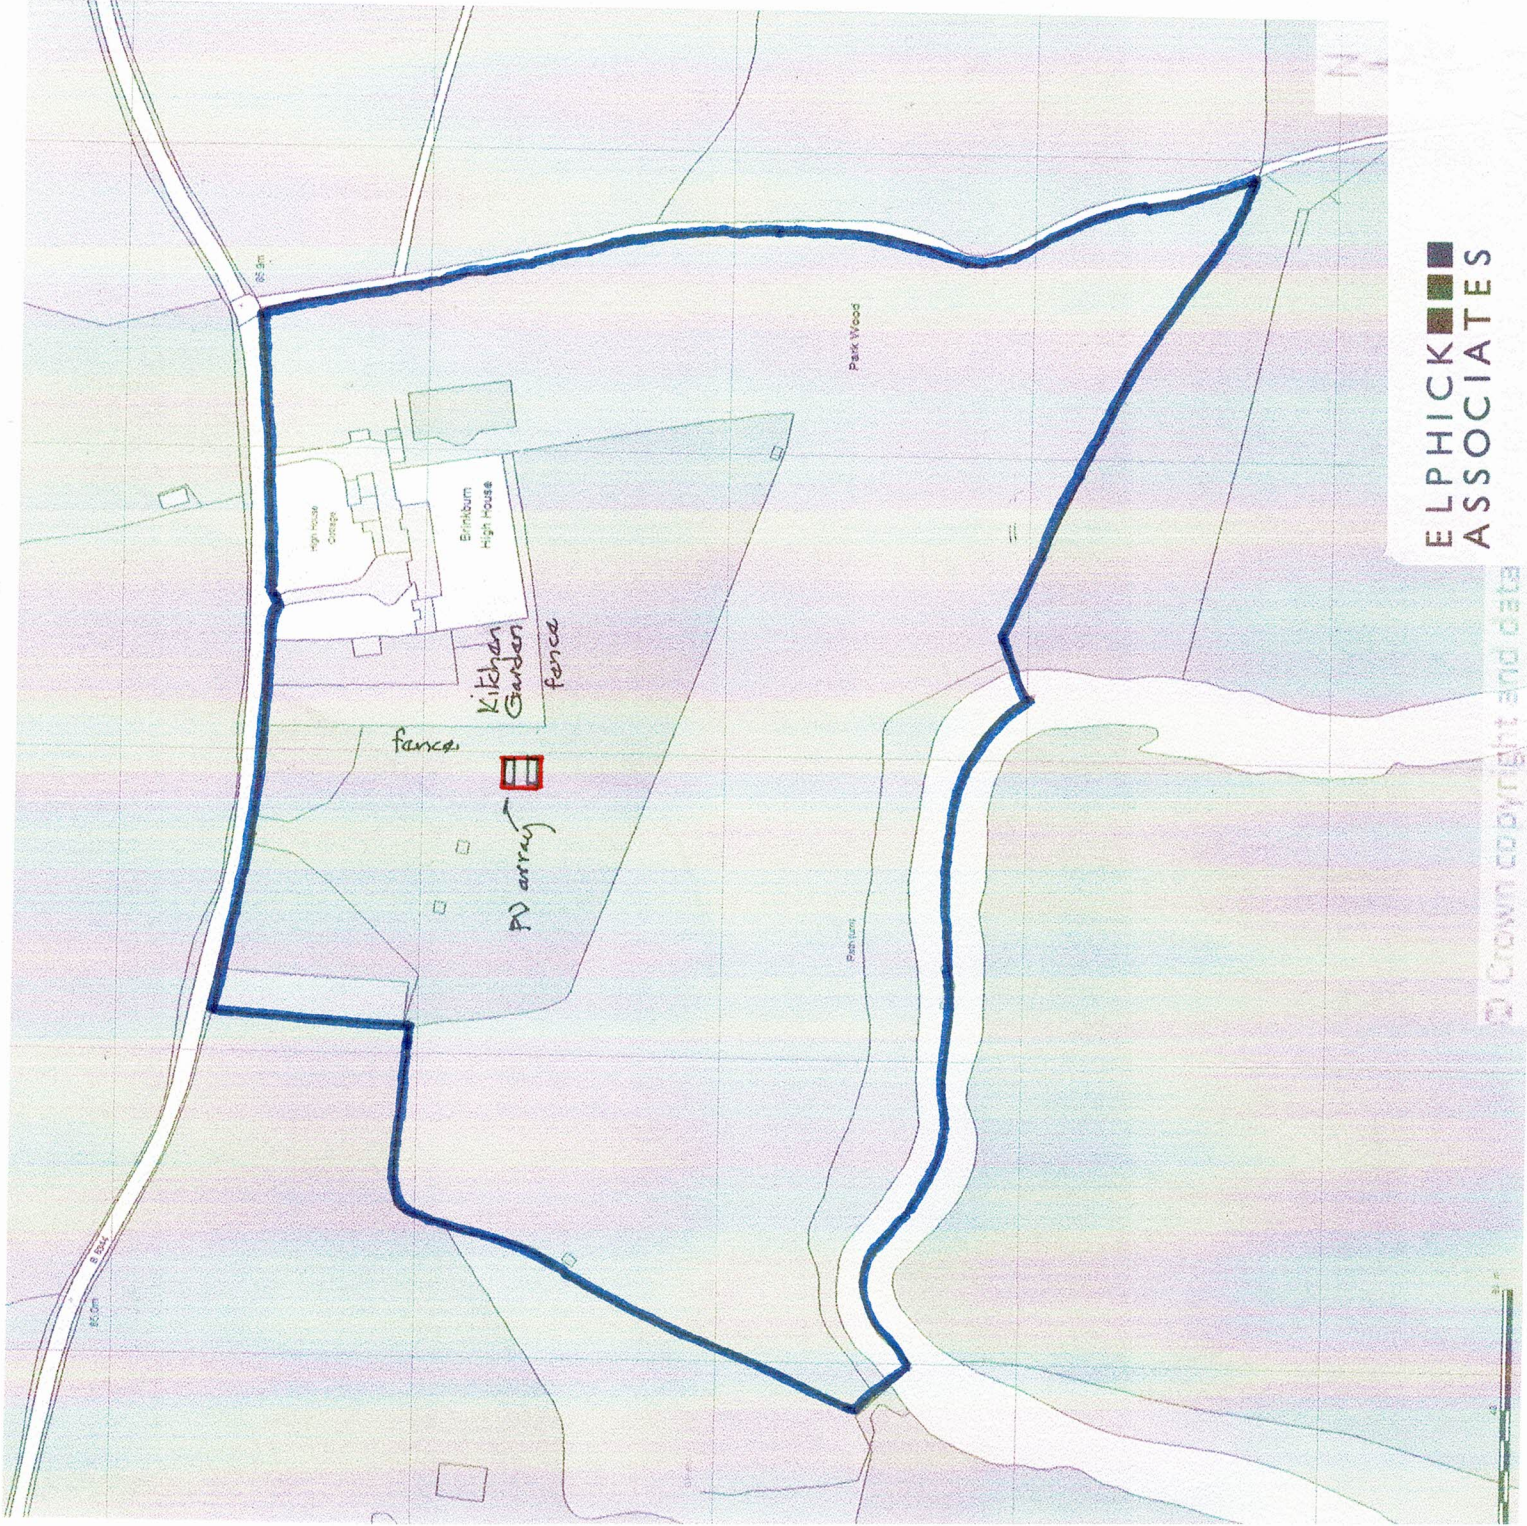

ELPHICK
ASSOCIATES

Project BRINKBURN HIGH HOUSE
PV INSTALLATION
Client ELPHICK
Title SITE LOCATION PLAN

Supplied by Streetwise Maps Ltd
www.streetwise.net
Licence No: 100047474
15/07/2022 16:08:02



Scale 1:2500
Drwg.No. 01
Rev

Email: richard@elphickassociates.com