




SECTION 1:150

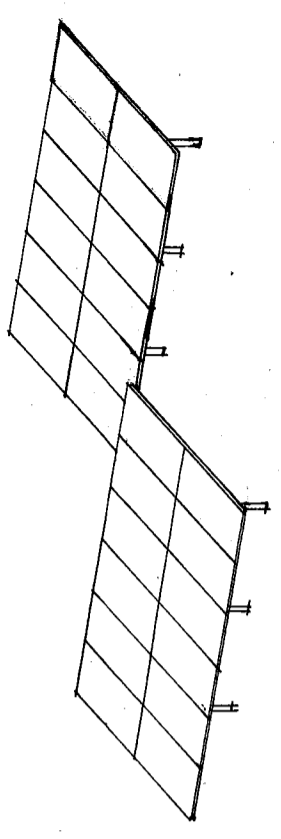

ISOMETRIC VIEW FROM SOUTH EAST. NTS.

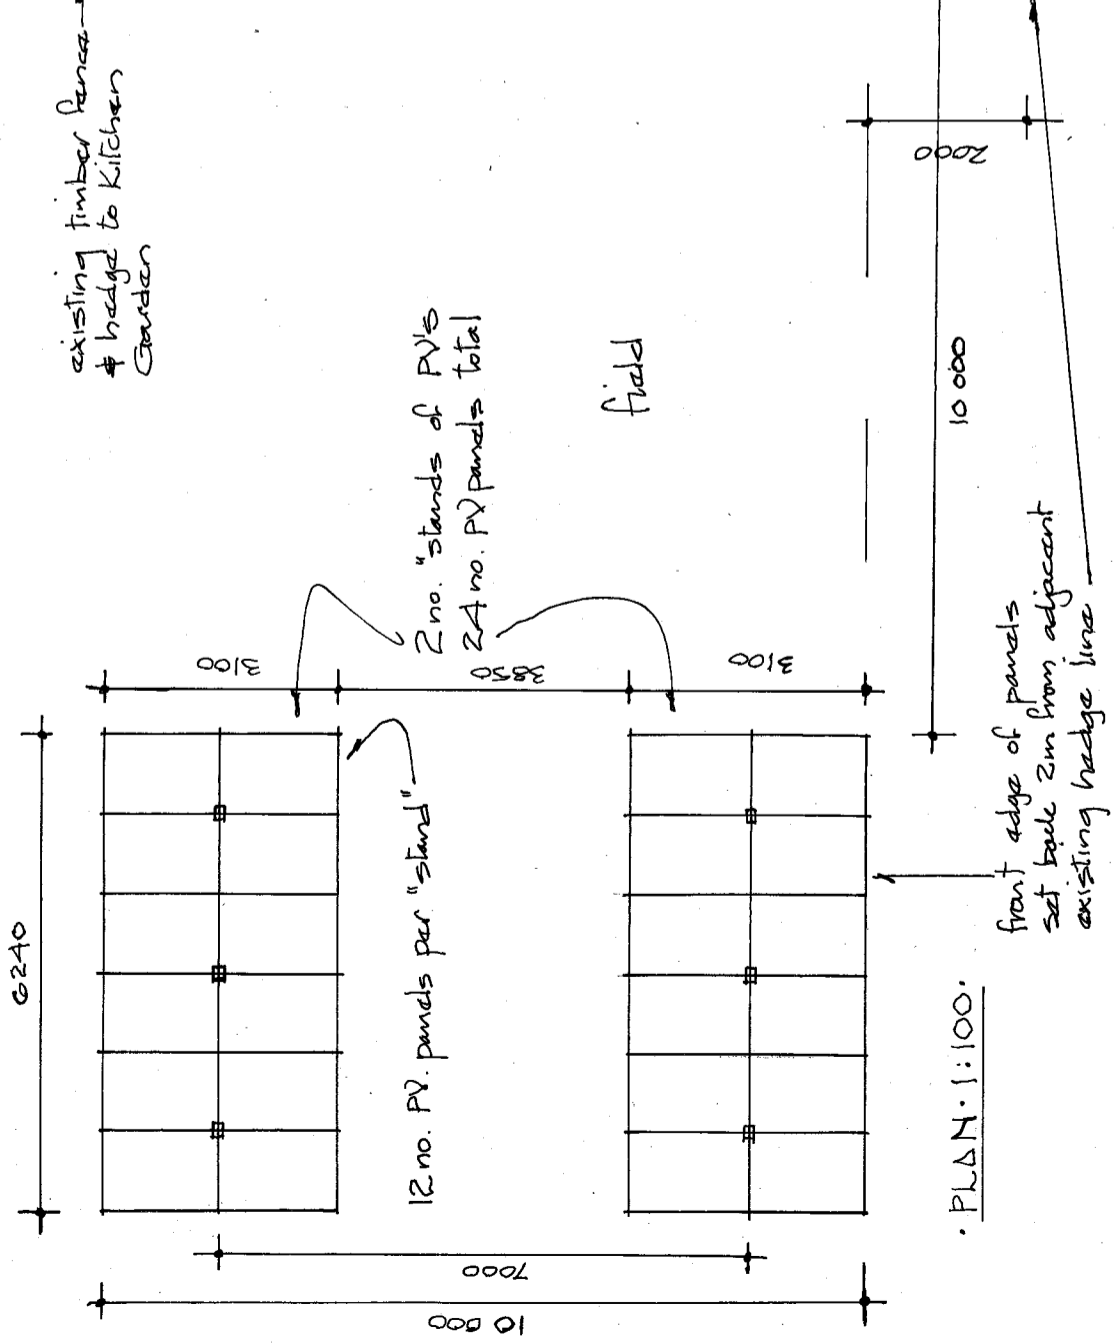

PLAN 1:100

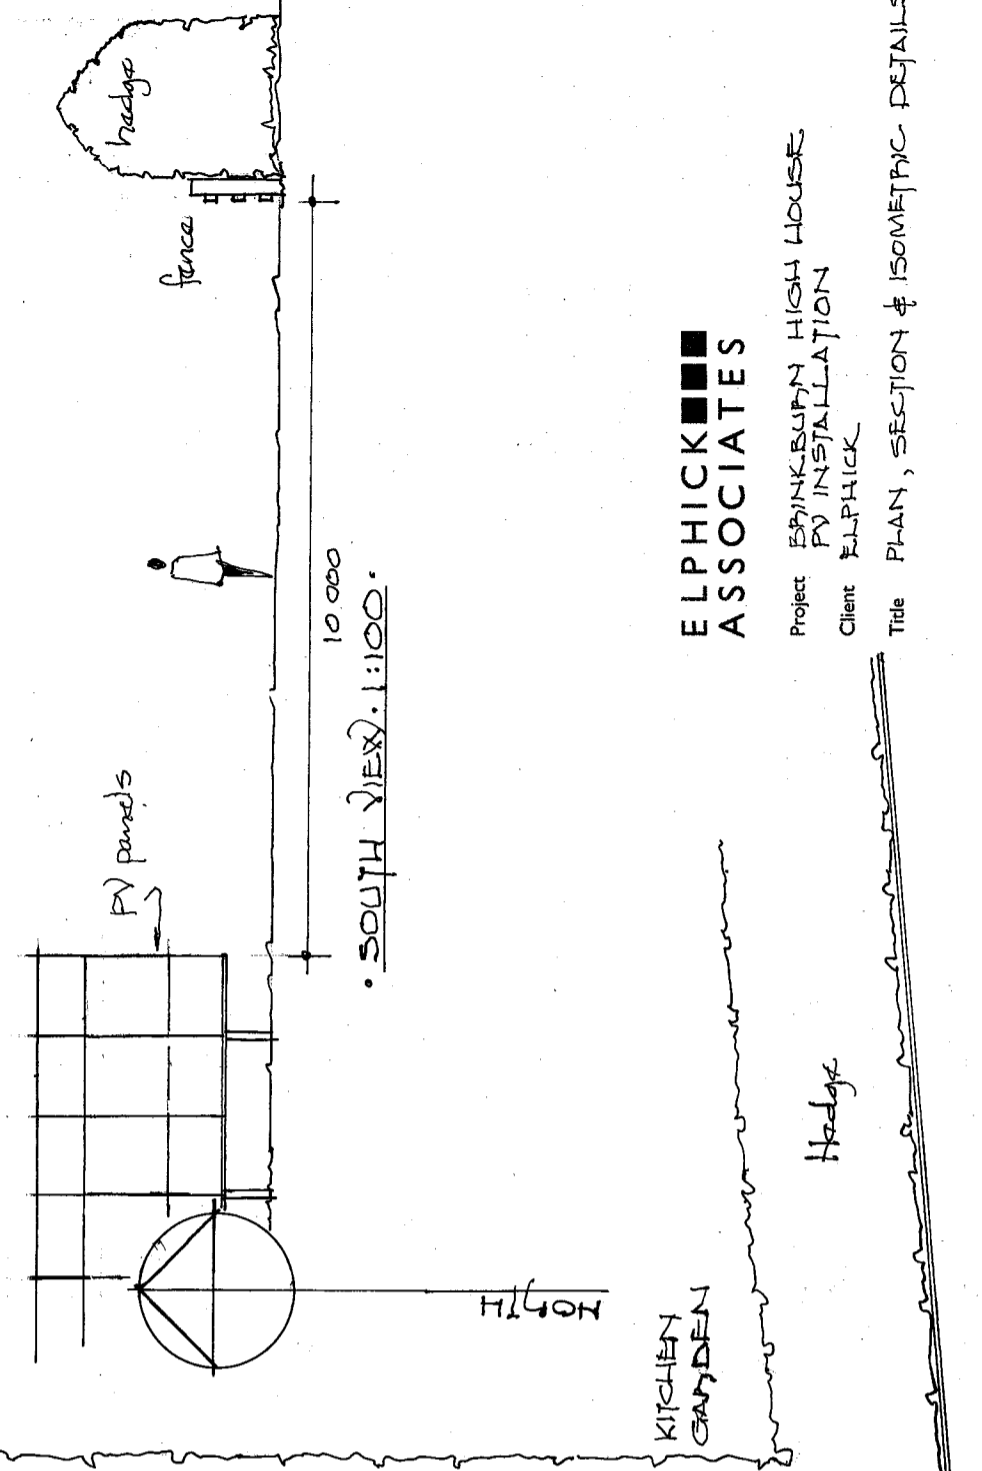

SOUTH VIEW 1:100

ELPHICK ASSOCIATES

Project: BRINKBURN HIGH HOUSE  
 PV INSTALLATION  
 Client: ELPHICK

Title: PLAN, SECTION & ISOMETRIC DETAILS

Scale: 1:100 1:50

Drwg No. 03

Rev

Email: richard@elphickassociates.com