


SITE LOCATION PLAN
AREA 25 HA
SCALE 1:2500 on A4
CENTRE COORDINATES: 411196, 599084

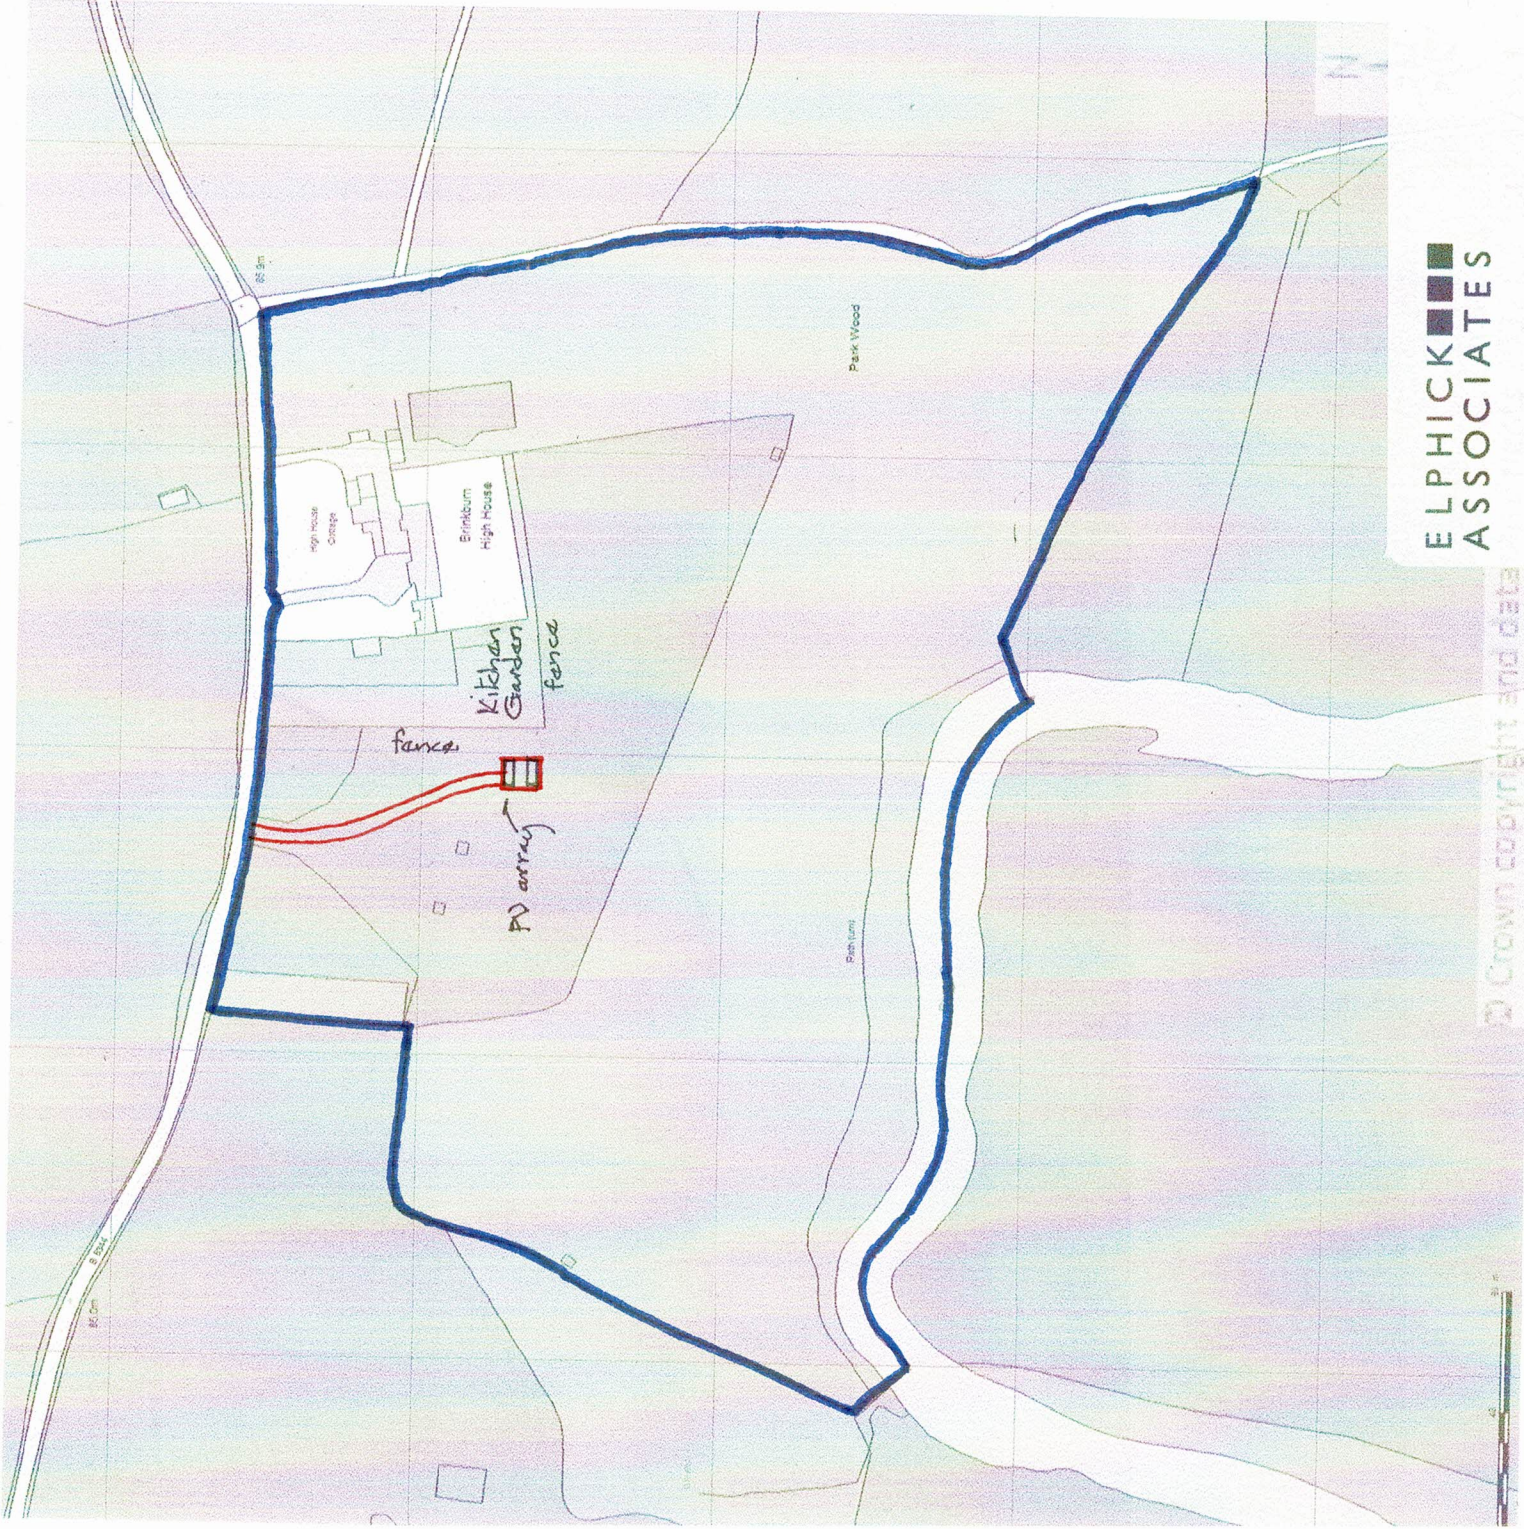

ELPHICK ASSOCIATES

Project BRINKBURN HIGH HOUSE
PV INSTALLATION
Client ELPHICK

Title SITE LOCATION PLAN

Scale 1:2500

DrwgNo. 01

Rev A

Email: richard@elphickassociates.com



Supplied by Streetwise Maps Ltd
www.streetwise.net
Licence No: 100047474
15/07/2022 16:08:02

© Crown Copyright and data