




East

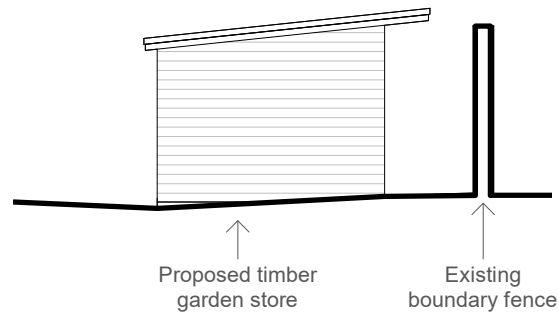


North

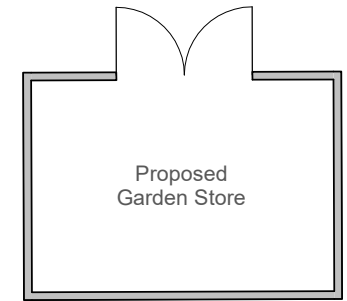

Plan

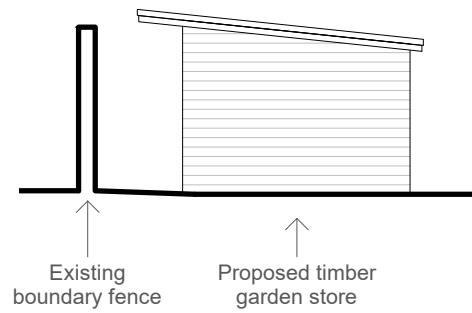

South

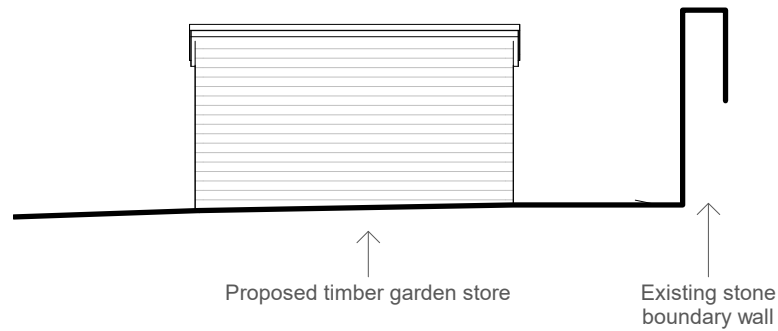

West



Tyack Architects Ltd
The Mann Institute
Oxford Street
Moreton-in-Marsh
Gloucestershire
GL56 0LA

t: 01608 650 490
f: 01608 651 863
e: mail@tyackarchitects.com
w: tyackarchitects.com

Copyright © Tyack Architects Ltd

Planning
Proposed Garden Store
Barn Cottage, Bledington.
Antje Gaensler & Demian Brasil
Scale: 1 : 100@A4 Date: August 2022
Drawn/Checked: CB/DG Drg No: 3050-007

Rev: